



This drawing is the property of All About Lofts Ltd and as such is the subject of Intellectual Property Rights including copyright and design rights. You must not reproduce, copy, loan or submit this drawing to any other party without the written consent of All About Lofts Ltd.

Dimensions whether scaled or figured are for Planning & Building Control approvals only. The General Contractor is responsible for the verification of all dimensions on site and must inform All About Lofts Ltd of any discrepancies prior to the setting out or ordering of materials.

**IT IS THE HOME OWNERS RESPONSIBILITY TO OBTAIN PARTY WALL, LINE OF JUNCTION OR NOTICE OF ADJACENT EXCAVATION AGREEMENTS.**

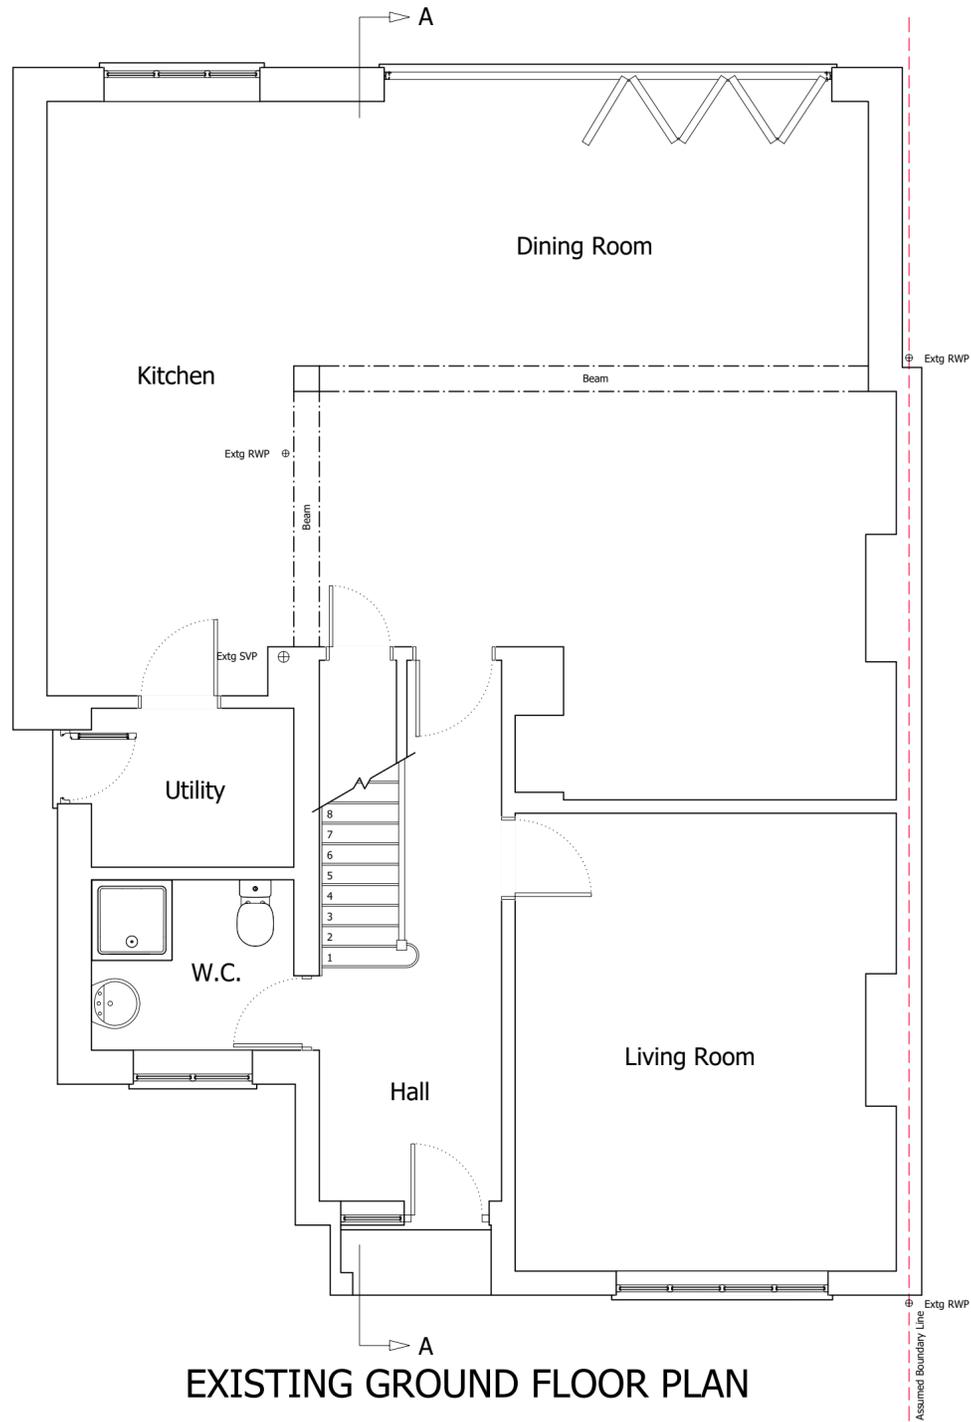

EXISTING GROUND FLOOR PLAN

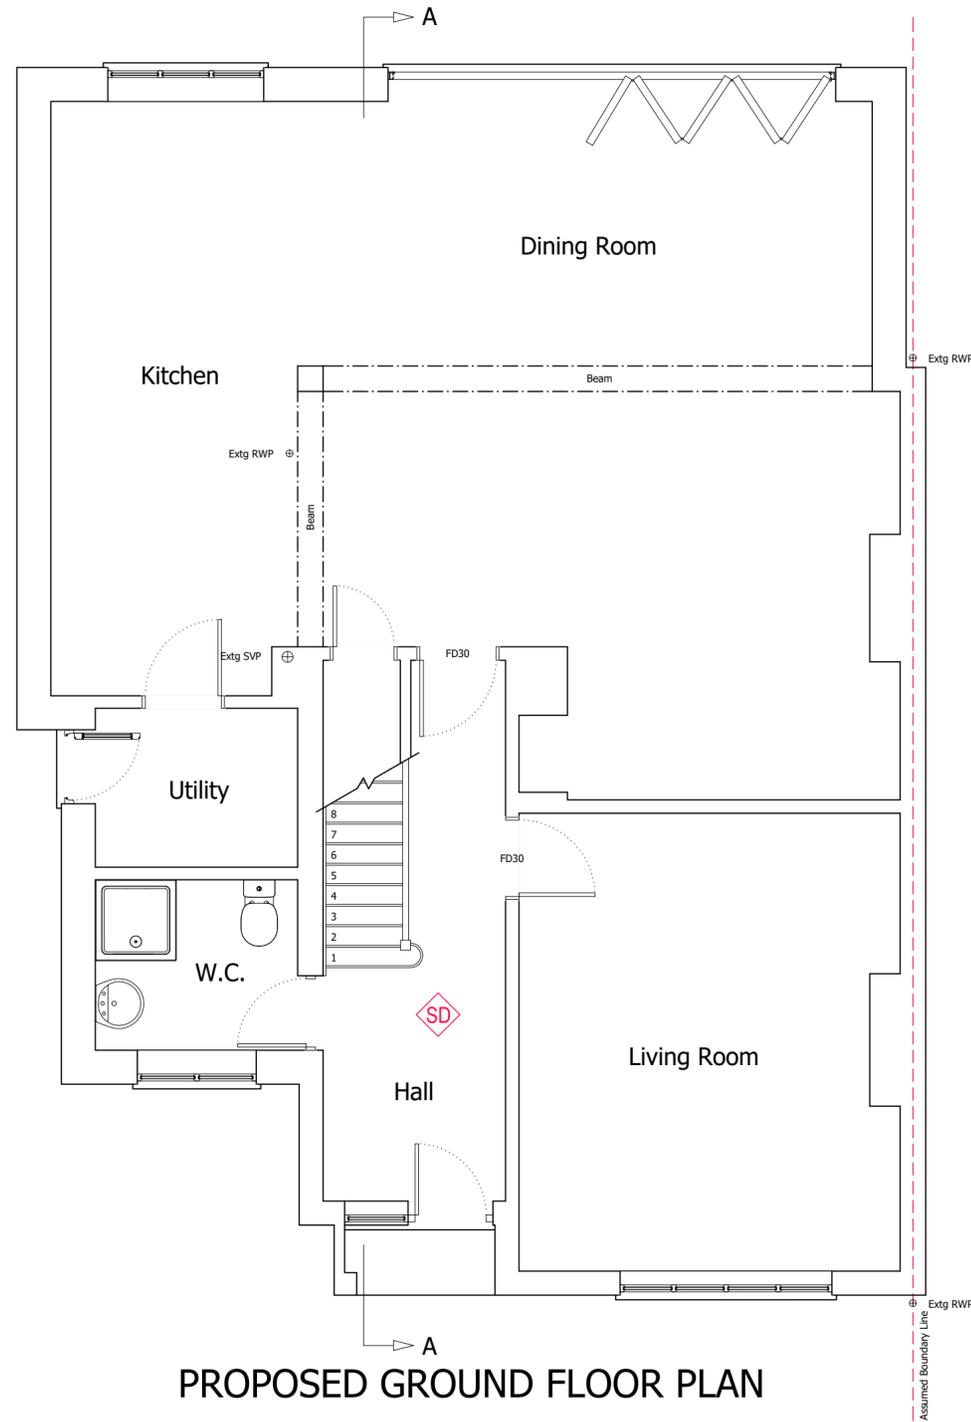

PROPOSED GROUND FLOOR PLAN



**Client Name (s):**

Mr & Mrs Any Body

**Site Address:**

1 Any Road  
Any Town  
AN1 8NU

**Local Authority:**

Any Borough

**Project Description:**

Hip to Gable Loft Conversion

**Drawing Title:**

Existing & Proposed Ground Floor Plans

**Drawing Number:      Revision:**

Drawing 1                      ----

**Date issued:              Drawn by:**

00/00/0000                      JW

**Scale:                      1:50 @ A2**



This drawing is the property of All About Lofts Ltd and as such is the subject of Intellectual Property Rights including copyright and design rights. You must not reproduce, copy, loan or submit this drawing to any other party without the written consent of All About Lofts Ltd.

Dimensions whether scaled or figured are for Planning & Building Control approvals only. The General Contractor is responsible for the verification of all dimensions on site and must inform All About Lofts Ltd of any discrepancies prior to the setting out or ordering of materials.

**IT IS THE HOME OWNERS RESPONSIBILITY TO OBTAIN PARTY WALL, LINE OF JUNCTION OR NOTICE OF ADJACENT EXCAVATION AGREEMENTS.**

**Client Name (s):**

Mr & Mrs Any Body

**Site Address:**

1 Any Road  
Any Town  
AN1 8NU

**Local Authority:**

Any Borough

**Project Description:**

Hip to Gable Loft Conversion

**Drawing Title:**

Existing & Proposed First Floor Plans


**Drawing Number:      Revision:**

Drawing 2                      ----


**Date issued:              Drawn by:**

00/00/0000                      JW

**Scale:      1:50 @ A2**

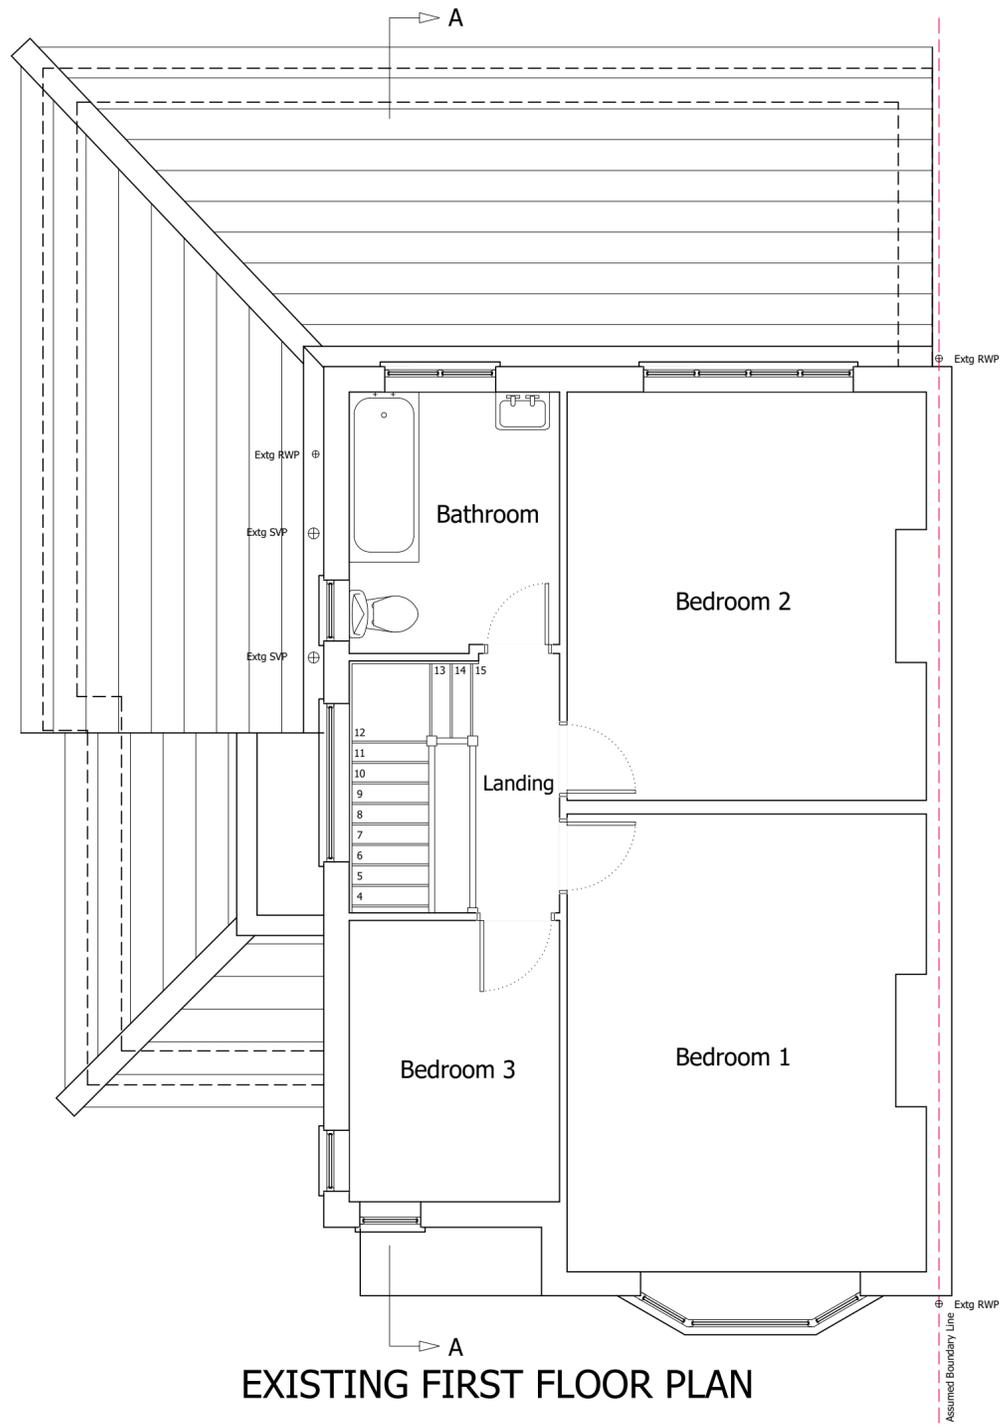

**EXISTING FIRST FLOOR PLAN**

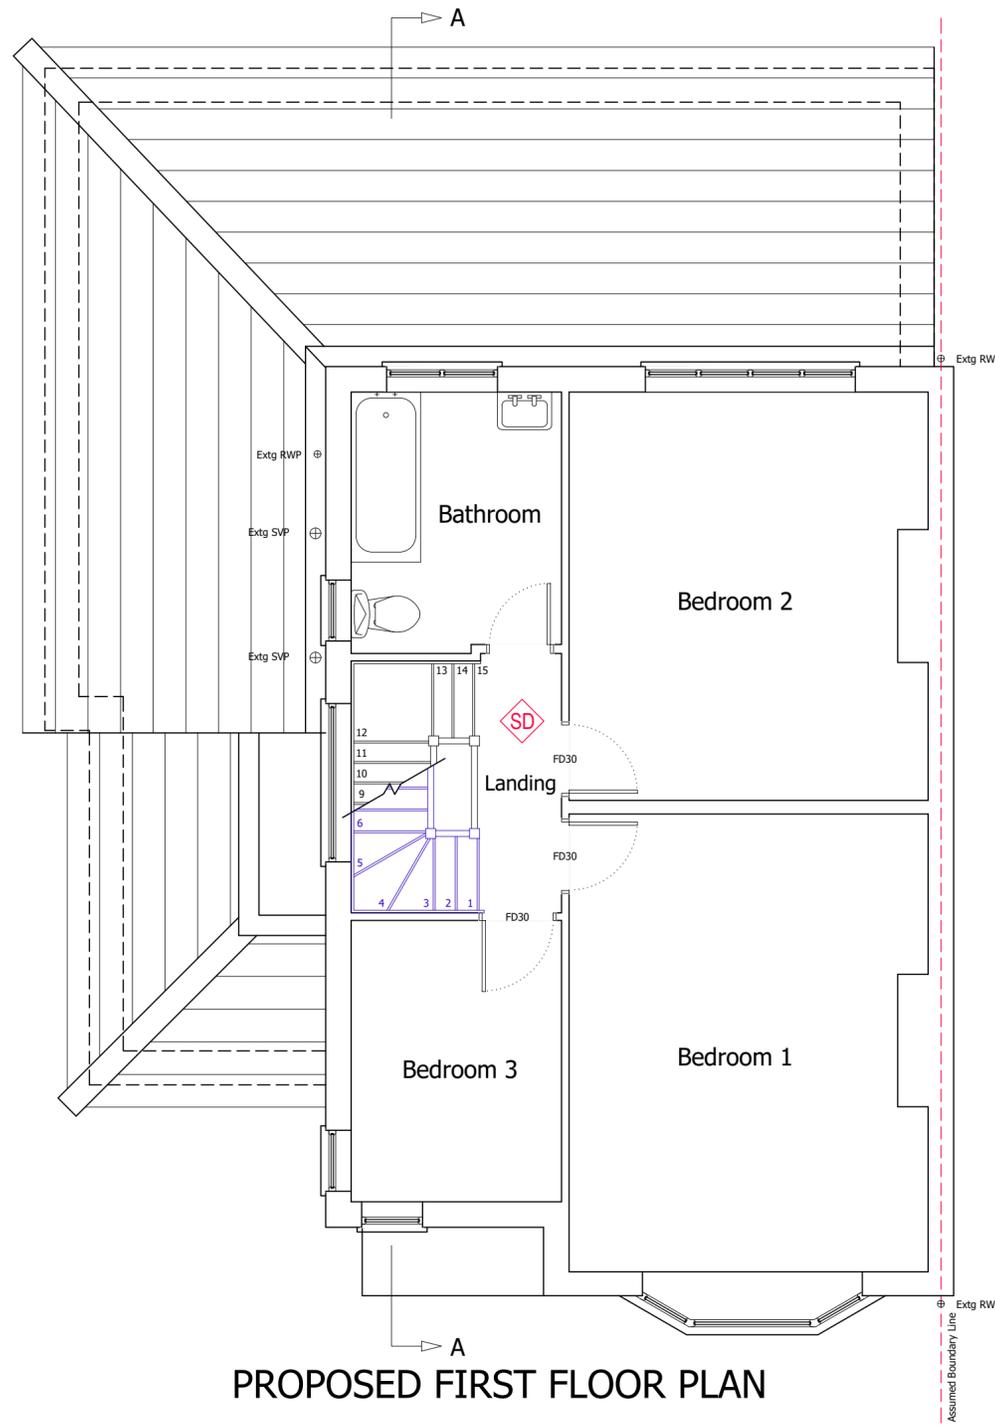


**PROPOSED FIRST FLOOR PLAN**



This drawing is the property of All About Lofts Ltd and as such is the subject of Intellectual Property Rights including copyright and design rights. You must not reproduce, copy, loan or submit this drawing to any other party without the written consent of All About Lofts Ltd.

Dimensions whether scaled or figured are for Planning & Building Control approvals only. The General Contractor is responsible for the verification of all dimensions on site and must inform All About Lofts Ltd of any discrepancies prior to the setting out or ordering of materials.

**IT IS THE HOME OWNERS RESPONSIBILITY TO OBTAIN PARTY WALL, LINE OF JUNCTION OR NOTICE OF ADJACENT EXCAVATION AGREEMENTS.**

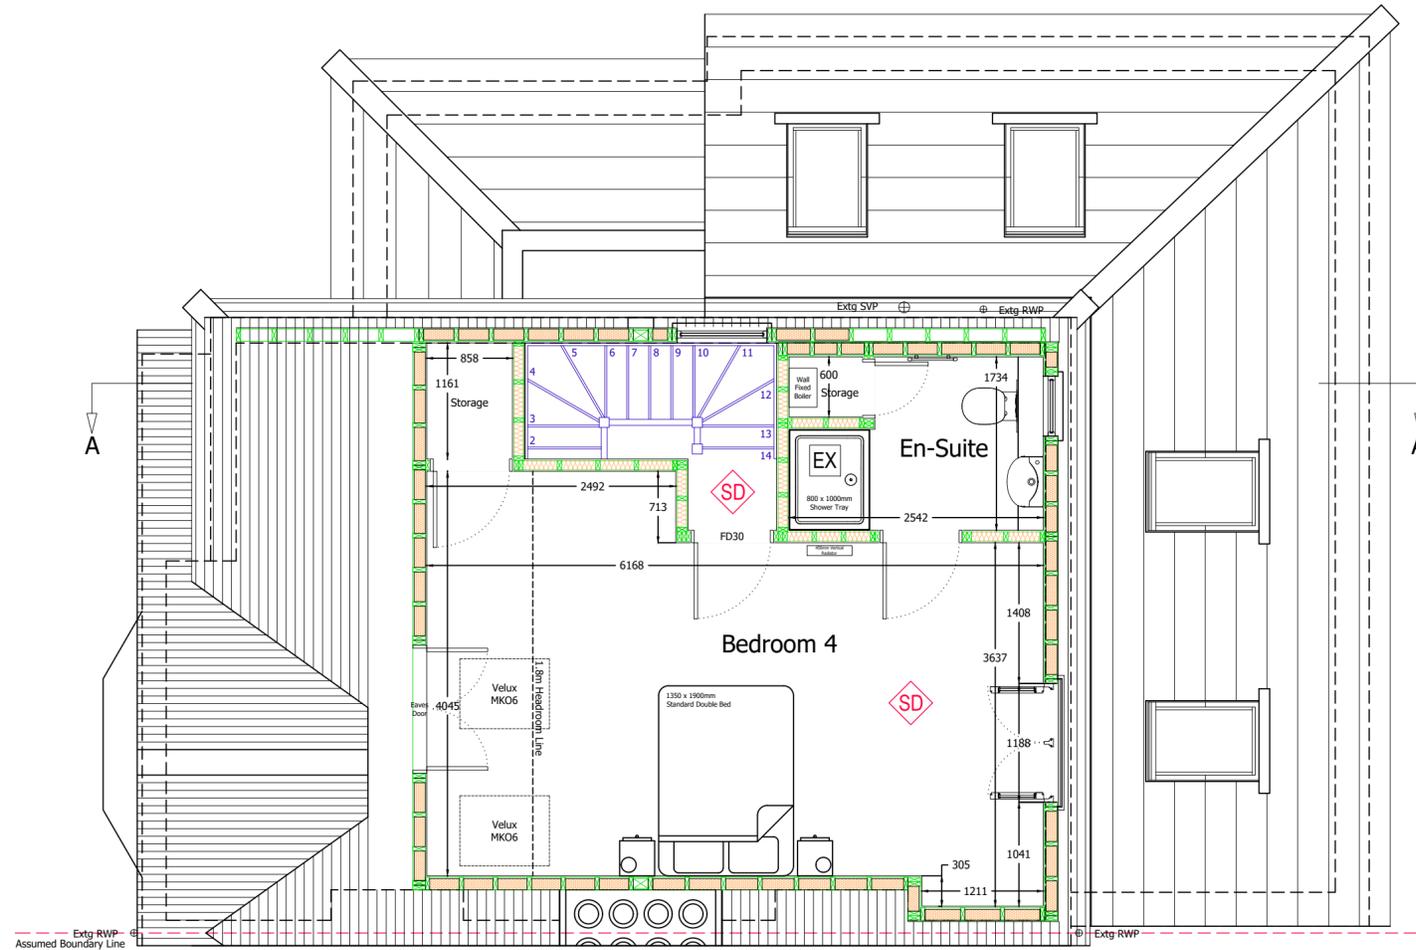

**PROPOSED LOFT FLOOR PLAN**



**Client Name (s):**  
Mr & Mrs Any Body

**Site Address:**  
1 Any Road  
Any Town  
AN1 8NU

**Local Authority:**  
Any Borough

**Project Description:**  
Hip to Gable Loft Conversion

**Drawing Title:**  
Proposed Loft Floor Plans

**Drawing Number:** Drawing 3  
**Revision:** ----


**Date issued:** 00/00/0000  
**Drawn by:** JW

**Scale:** 1:50 @ A2


This drawing is the property of All About Lofts Ltd and as such is the subject of Intellectual Property Rights including copyright and design rights. You must not reproduce, copy, loan or submit this drawing to any other party without the written consent of All About Lofts Ltd.

Dimensions whether scaled or figured are for Planning & Building Control approvals only. The General Contractor is responsible for the verification of all dimensions on site and must inform All About Lofts Ltd of any discrepancies prior to the setting out or ordering of materials.

**IT IS THE HOME OWNERS RESPONSIBILITY TO OBTAIN PARTY WALL, LINE OF JUNCTION OR NOTICE OF ADJACENT EXCAVATION AGREEMENTS.**

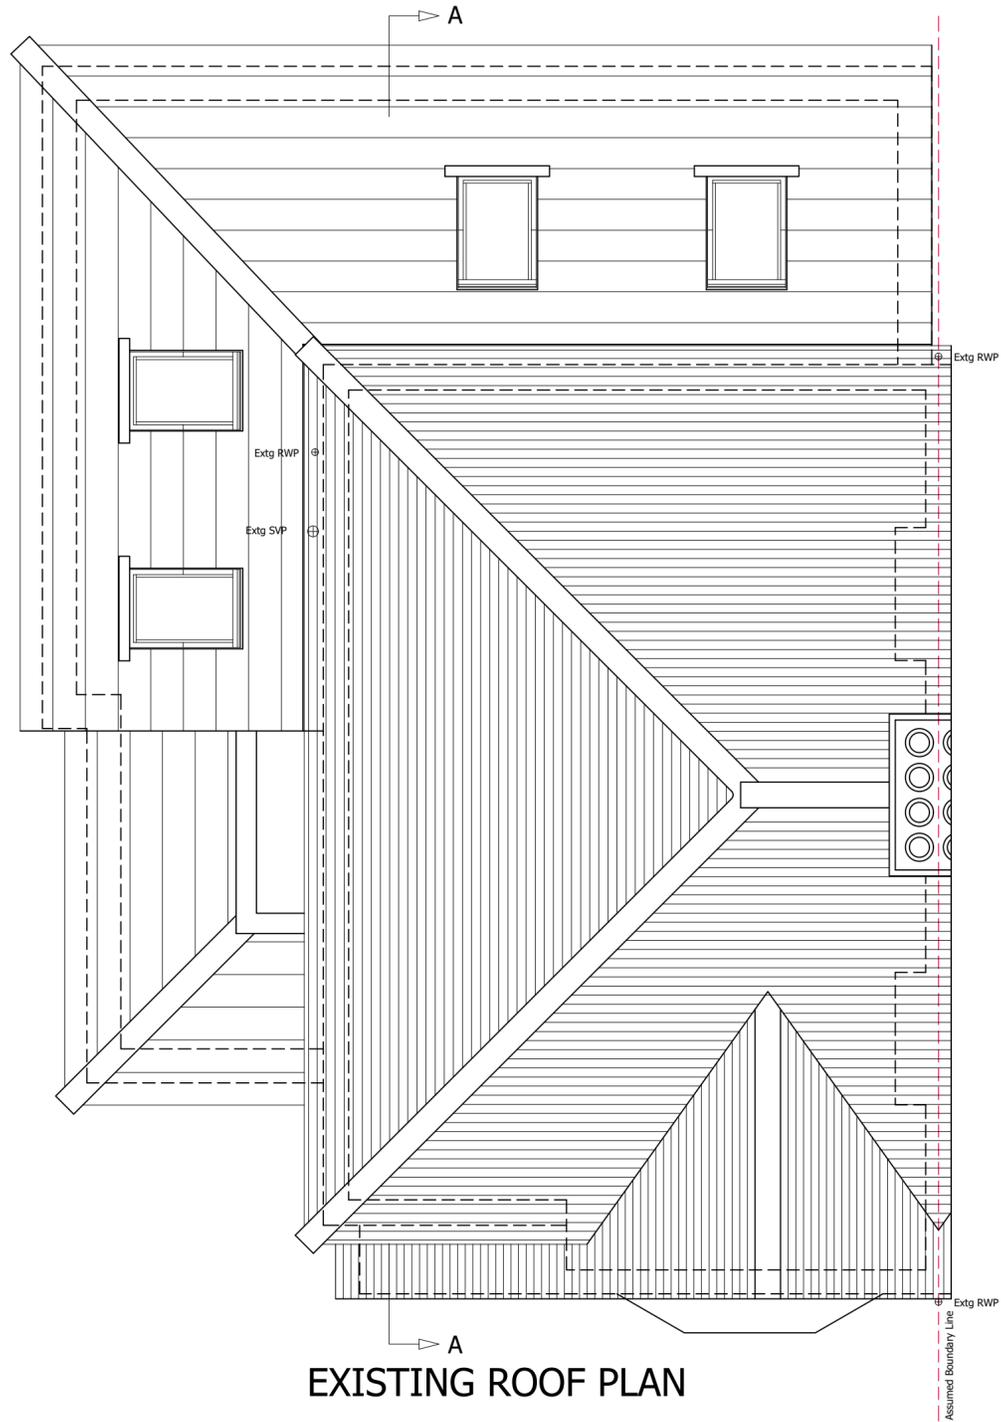

**EXISTING ROOF PLAN**

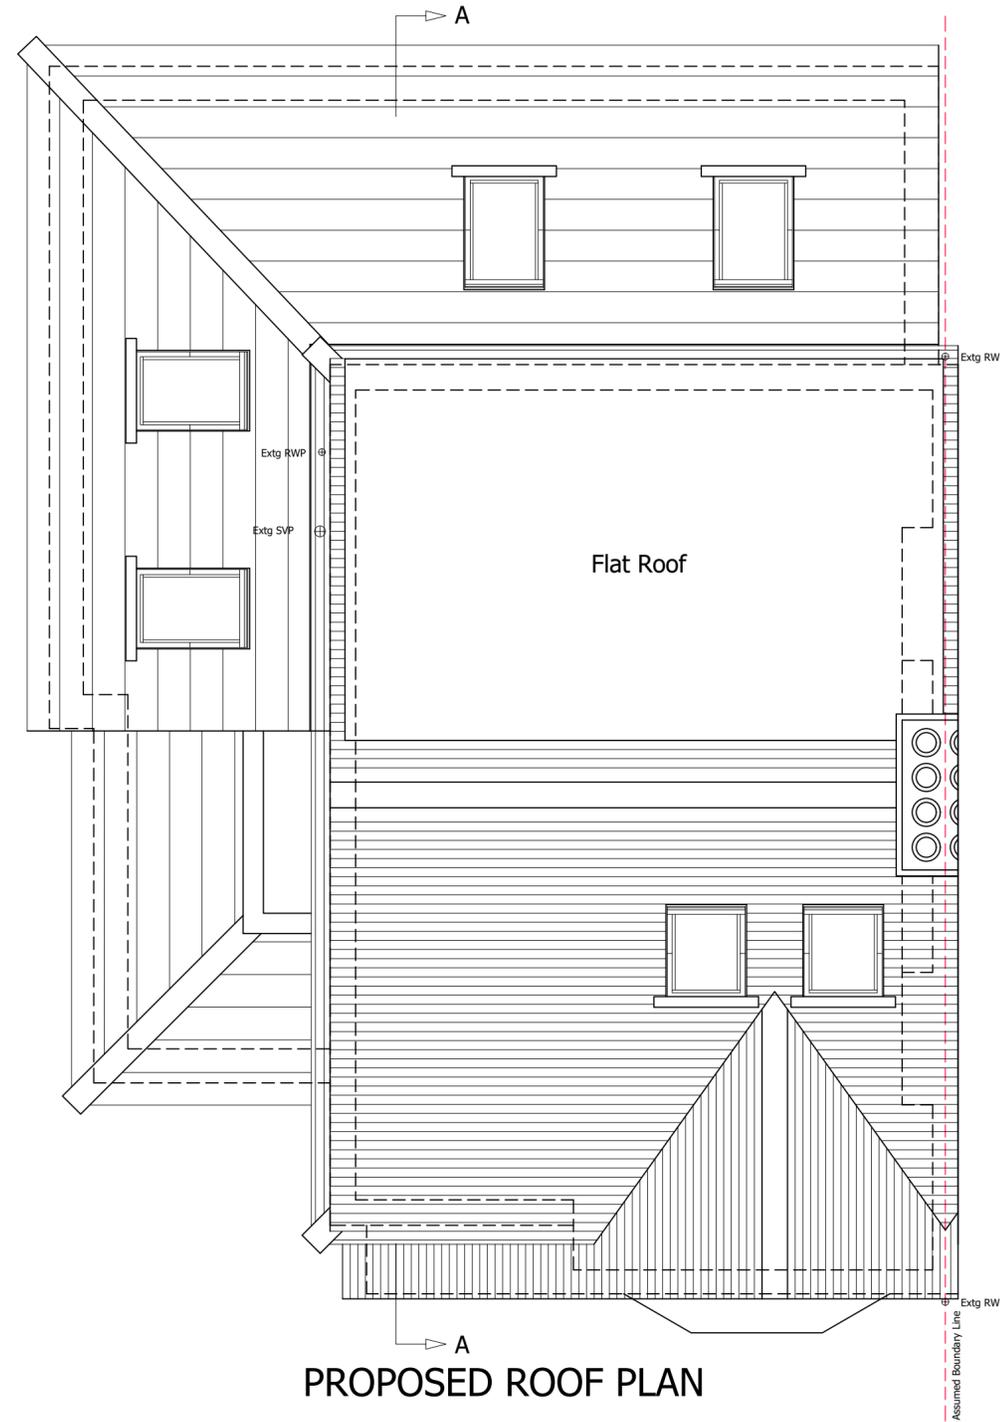

**PROPOSED ROOF PLAN**



**Client Name (s):**

Mr & Mrs Any Body

**Site Address:**

1 Any Road  
Any Town  
AN1 8NU

**Local Authority:**

Any Borough

**Project Description:**

Hip to Gable Loft Conversion

**Drawing Title:**

Existing & Proposed Roof Plans

**Drawing Number:      Revision:**

Drawing 4                      ----



**Date issued:              Drawn by:**

00/00/0000                      JW

**Scale:      1:50 @ A2**



# Planning Issue Drawings

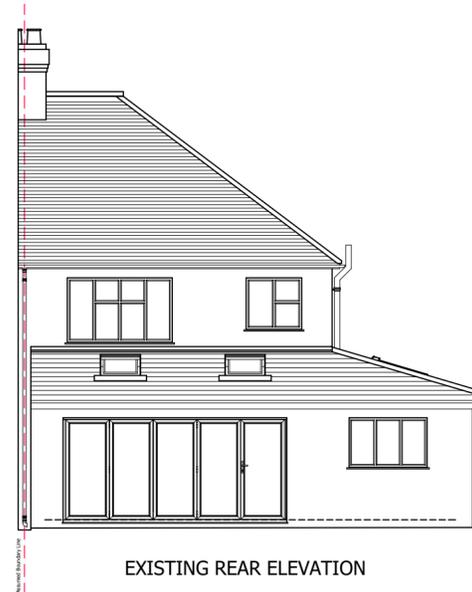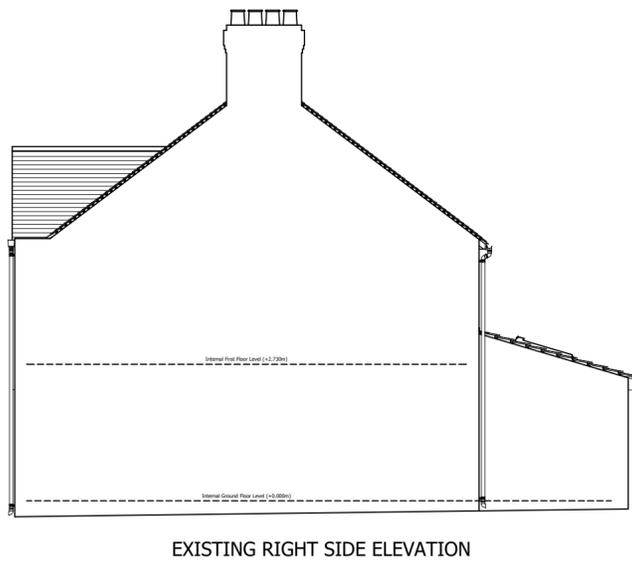

© Copyright All About Lofts Ltd.

This drawing is the property of All About Lofts Ltd and as such is the subject of Intellectual Property Rights including copyright and design rights. You must not reproduce, copy, loan or submit this drawing to any other party without the written consent of All About Lofts Ltd.

Dimensions whether scaled or figured are for Planning & Building Control approvals only. The General Contractor is responsible for the verification of all dimensions on site and must inform All About Lofts Ltd of any discrepancies prior to the setting out or ordering of materials.

**IT IS THE HOME OWNERS RESPONSIBILITY TO OBTAIN PARTY WALL, LINE OF JUNCTION OR NOTICE OF ADJACENT EXCAVATION AGREEMENTS.**

**Client Name (s):**

Mr & Mrs Any Body

**Site Address:**

1 Any Road  
Any Town  
AN1 8NU

**Local Authority:**

Any Borough

**Project Description:**

Hip to Gable Loft Conversion

**Drawing Title:**

Existing Elevations

**Drawing Number:      Revision:**

Drawing 5                      ----




**Date issued:              Drawn by:**

00/00/0000                      JW

**Scale:**      1:100 @ A2



# Planning Issue Drawings

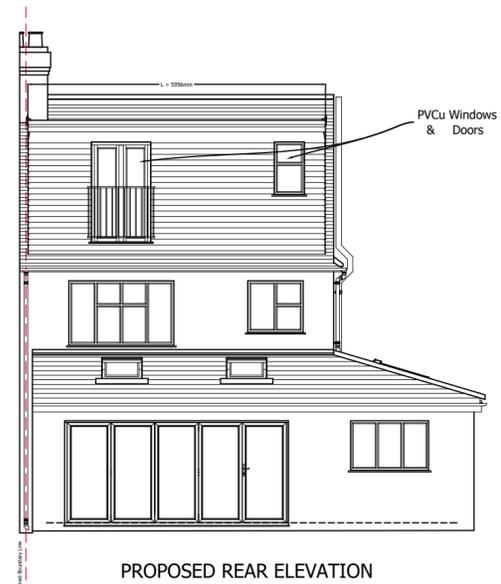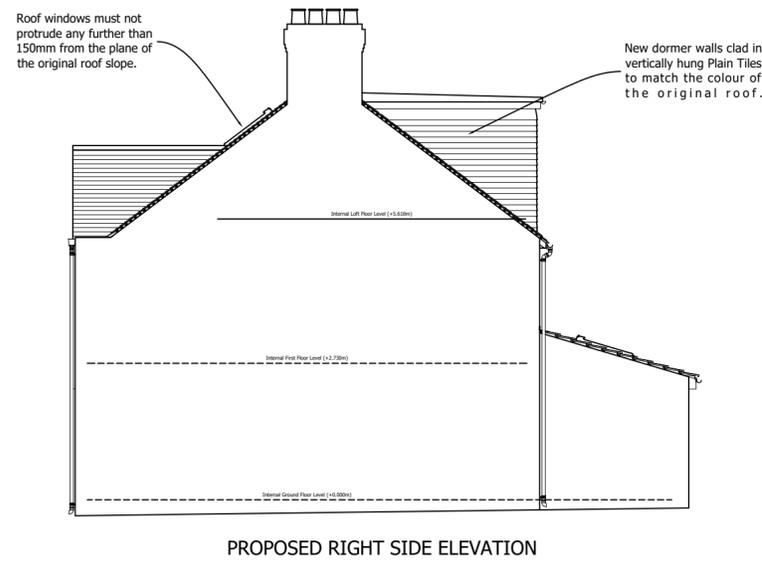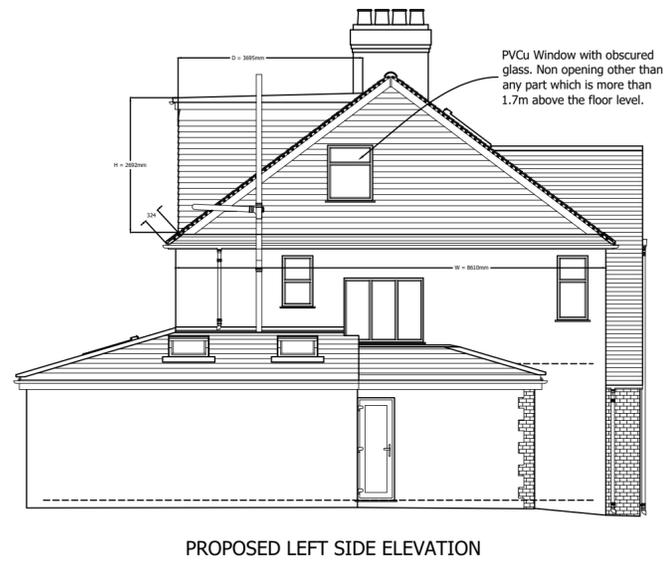

**Volume Calculations:**

V1 : Volume Added by Hip to Gable

W = 8.61m  
R = 3.24m  
B = 4.30m

$V1 = (8.61 \times 3.24 \times 4.30) / 6 = 19.99m^3$

V2 : Volume Added by Rear Dormer

L = 5.96m  
H = 2.69m  
D = 3.70m

$V2 = ((2.69 \times 3.70)/2) \times 5.96 = 29.66m^3$

Total Volume Added by Whole Development = 49.65m<sup>3</sup>



© Copyright All About Lofts Ltd.

This drawing is the property of All About Lofts Ltd and as such is the subject of Intellectual Property Rights including copyright and design rights. You must not reproduce, copy, loan or submit this drawing to any other party without the written consent of All About Lofts Ltd.

Dimensions whether scaled or figured are for Planning & Building Control approvals only. The General Contractor is responsible for the verification of all dimensions on site and must inform All About Lofts Ltd of any discrepancies prior to the setting out or ordering of materials.

**IT IS THE HOME OWNERS RESPONSIBILITY TO OBTAIN PARTY WALL, LINE OF JUNCTION OR NOTICE OF ADJACENT EXCAVATION AGREEMENTS.**

**Client Name (s):**

Mr & Mrs Any Body

**Site Address:**

1 Any Road  
Any Town  
AN1 8NU

**Local Authority:**

Any Borough

**Project Description:**

Hip to Gable Loft Conversion

**Drawing Title:**

Existing & Proposed Elevations

**Drawing Number:      Revision:**

Drawing 6      ----

**Date issued:      Drawn by:**


00/00/0000      JW

**Scale:** 1:100 @ A2

This drawing is the property of All About Lofts Ltd and as such is the subject of Intellectual Property Rights including copyright and design rights. You must not reproduce, copy, loan or submit this drawing to any other party without the written consent of All About Lofts Ltd.

Dimensions whether scaled or figured are for Planning & Building Control approvals only. The General Contractor is responsible for the verification of all dimensions on site and must inform All About Lofts Ltd of any discrepancies prior to the setting out or ordering of materials.

**IT IS THE HOME OWNERS RESPONSIBILITY TO OBTAIN PARTY WALL, LINE OF JUNCTION OR NOTICE OF ADJACENT EXCAVATION AGREEMENTS.**

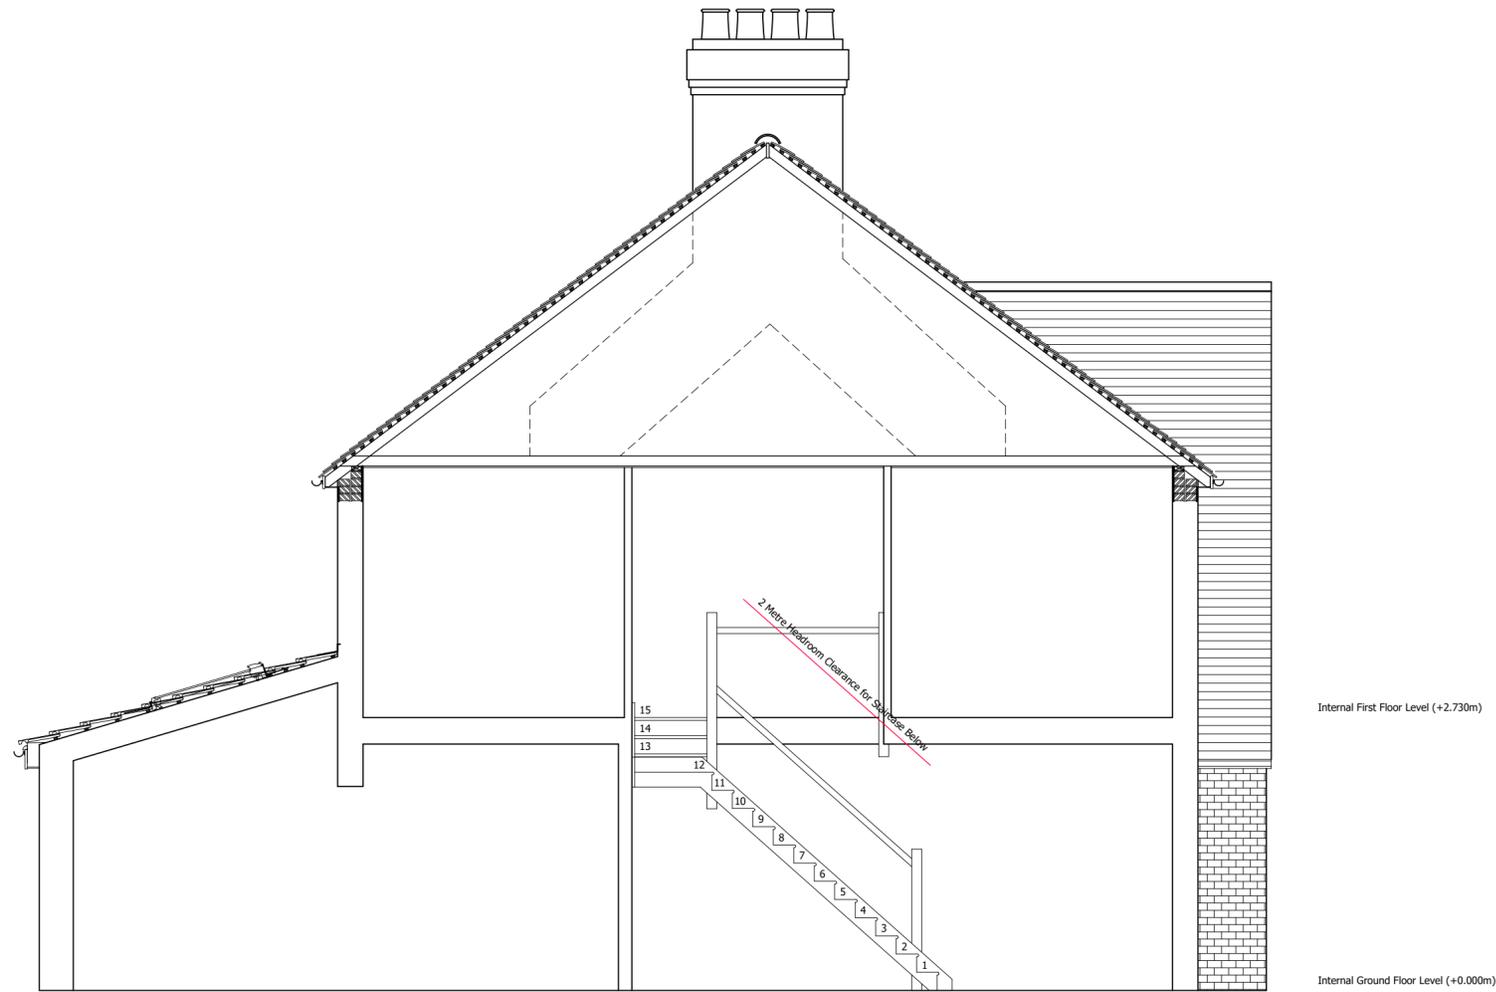

EXISTING SECTION A-A



**Client Name (s):**

Mr & Mrs Any Body

**Site Address:**

1 Any Road  
Any Town  
AN1 8NU

**Local Authority:**

Any Borough

**Project Description:**

Hip to Gable Loft Conversion

**Drawing Title:**

Existing Section A-A

**Drawing Number:      Revision:**

Drawing 7                      ----

**Date issued:              Drawn by:**


00/00/0000                      JW

**Scale:      1:50 @ A2**

This drawing is the property of All About Lofts Ltd and as such is the subject of Intellectual Property Rights including copyright and design rights. You must not reproduce, copy, loan or submit this drawing to any other party without the written consent of All About Lofts Ltd.

Dimensions whether scaled or figured are for Planning & Building Control approvals only. The General Contractor is responsible for the verification of all dimensions on site and must inform All About Lofts Ltd of any discrepancies prior to the setting out or ordering of materials.

**IT IS THE HOME OWNERS RESPONSIBILITY TO OBTAIN PARTY WALL, LINE OF JUNCTION OR NOTICE OF ADJACENT EXCAVATION AGREEMENTS.**

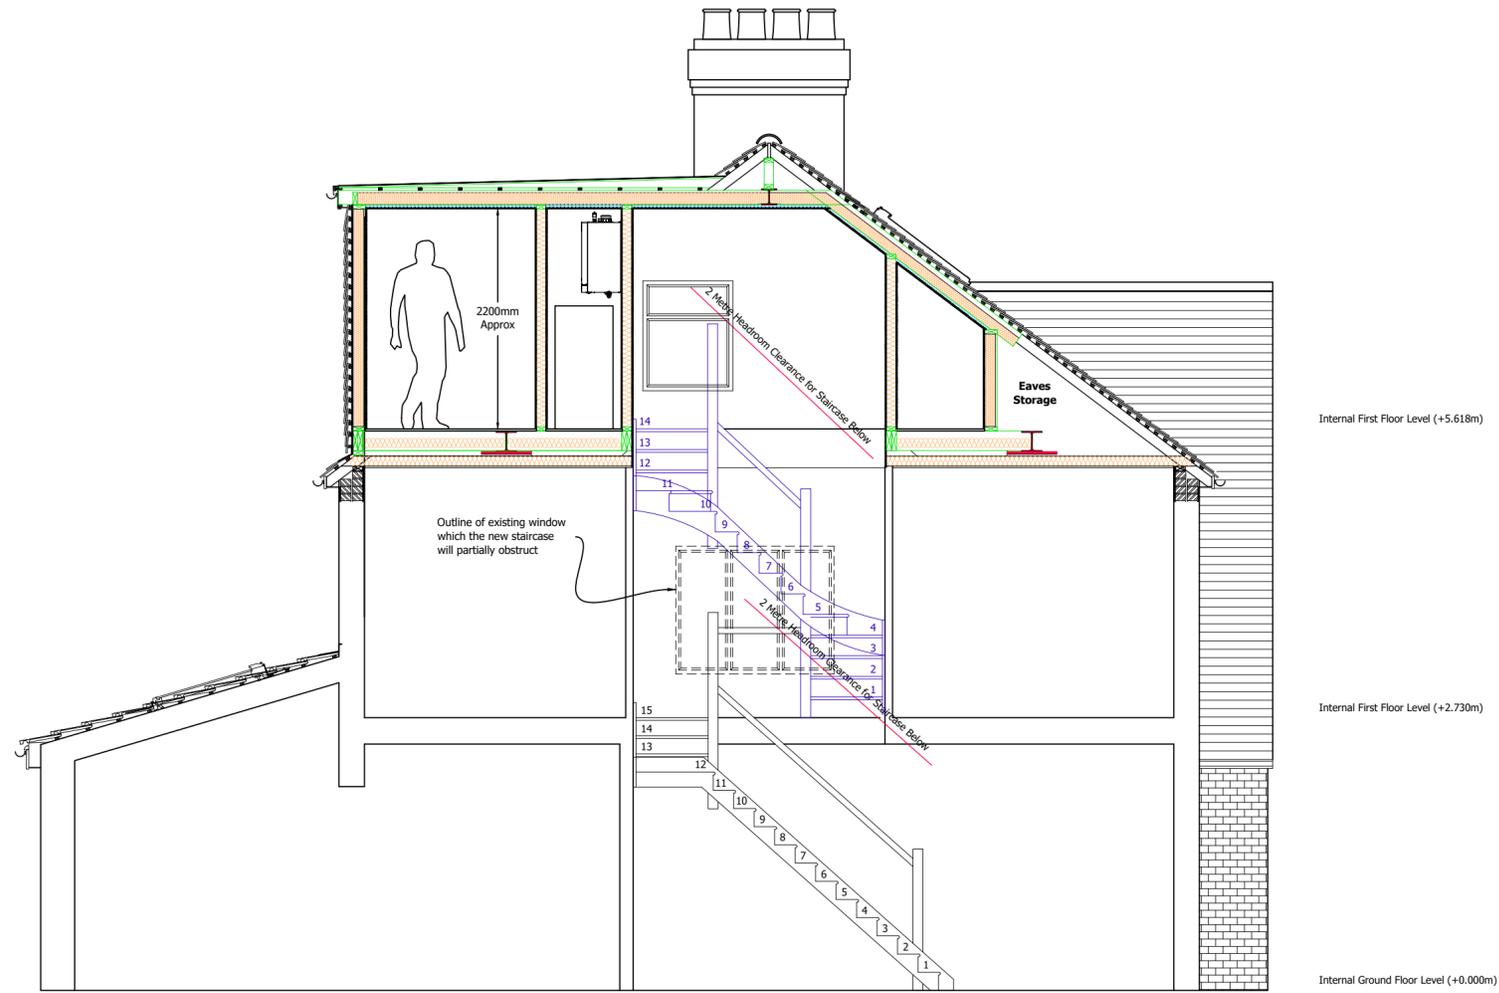

PROPOSED SECTION A-A



**Client Name (s):**  
Mr & Mrs Any Body

**Site Address:**  
1 Any Road  
Any Town  
AN1 8NU

**Local Authority:**  
Any Borough

**Project Description:**  
Hip to Gable Loft Conversion

**Drawing Title:**  
Proposed Section A-A

**Drawing Number:** Drawing 8  
**Revision:** ----

**Date issued:** 00/00/0000  
**Drawn by:** JW

**Scale:** 1:50 @ A2