



Planning Issue Drawings

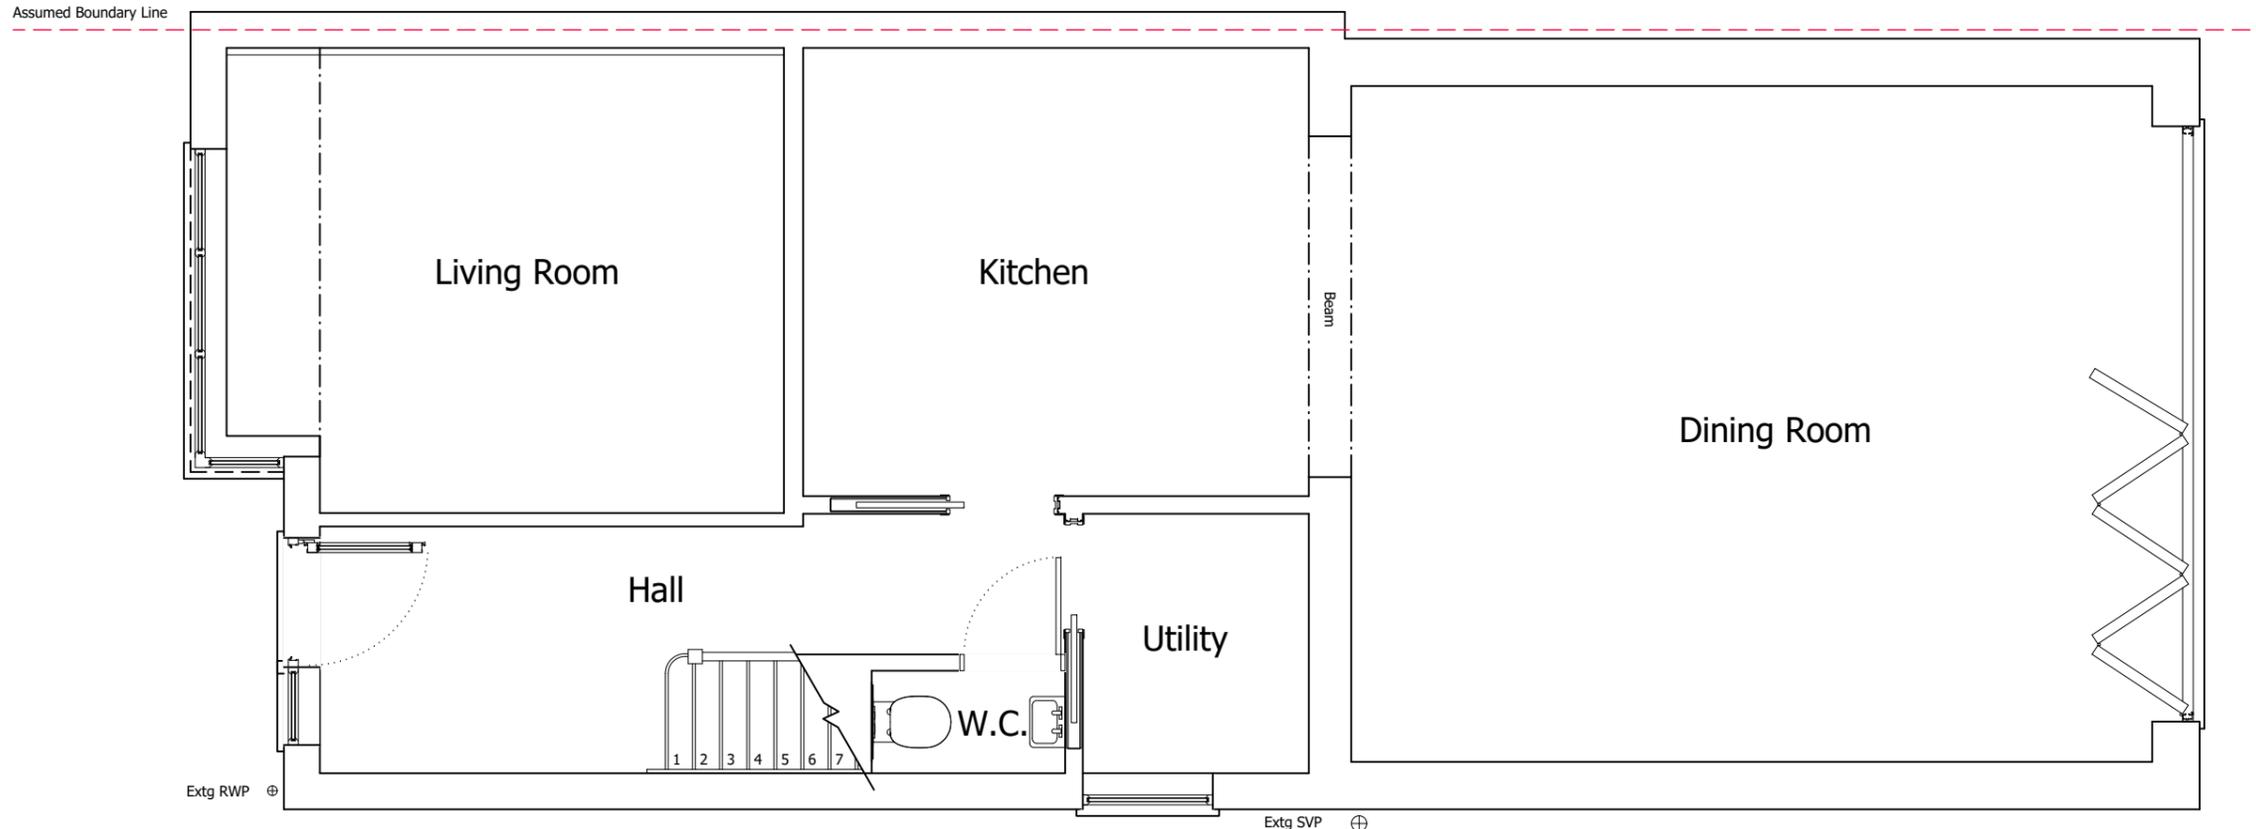

EXISTING GROUND FLOOR PLAN

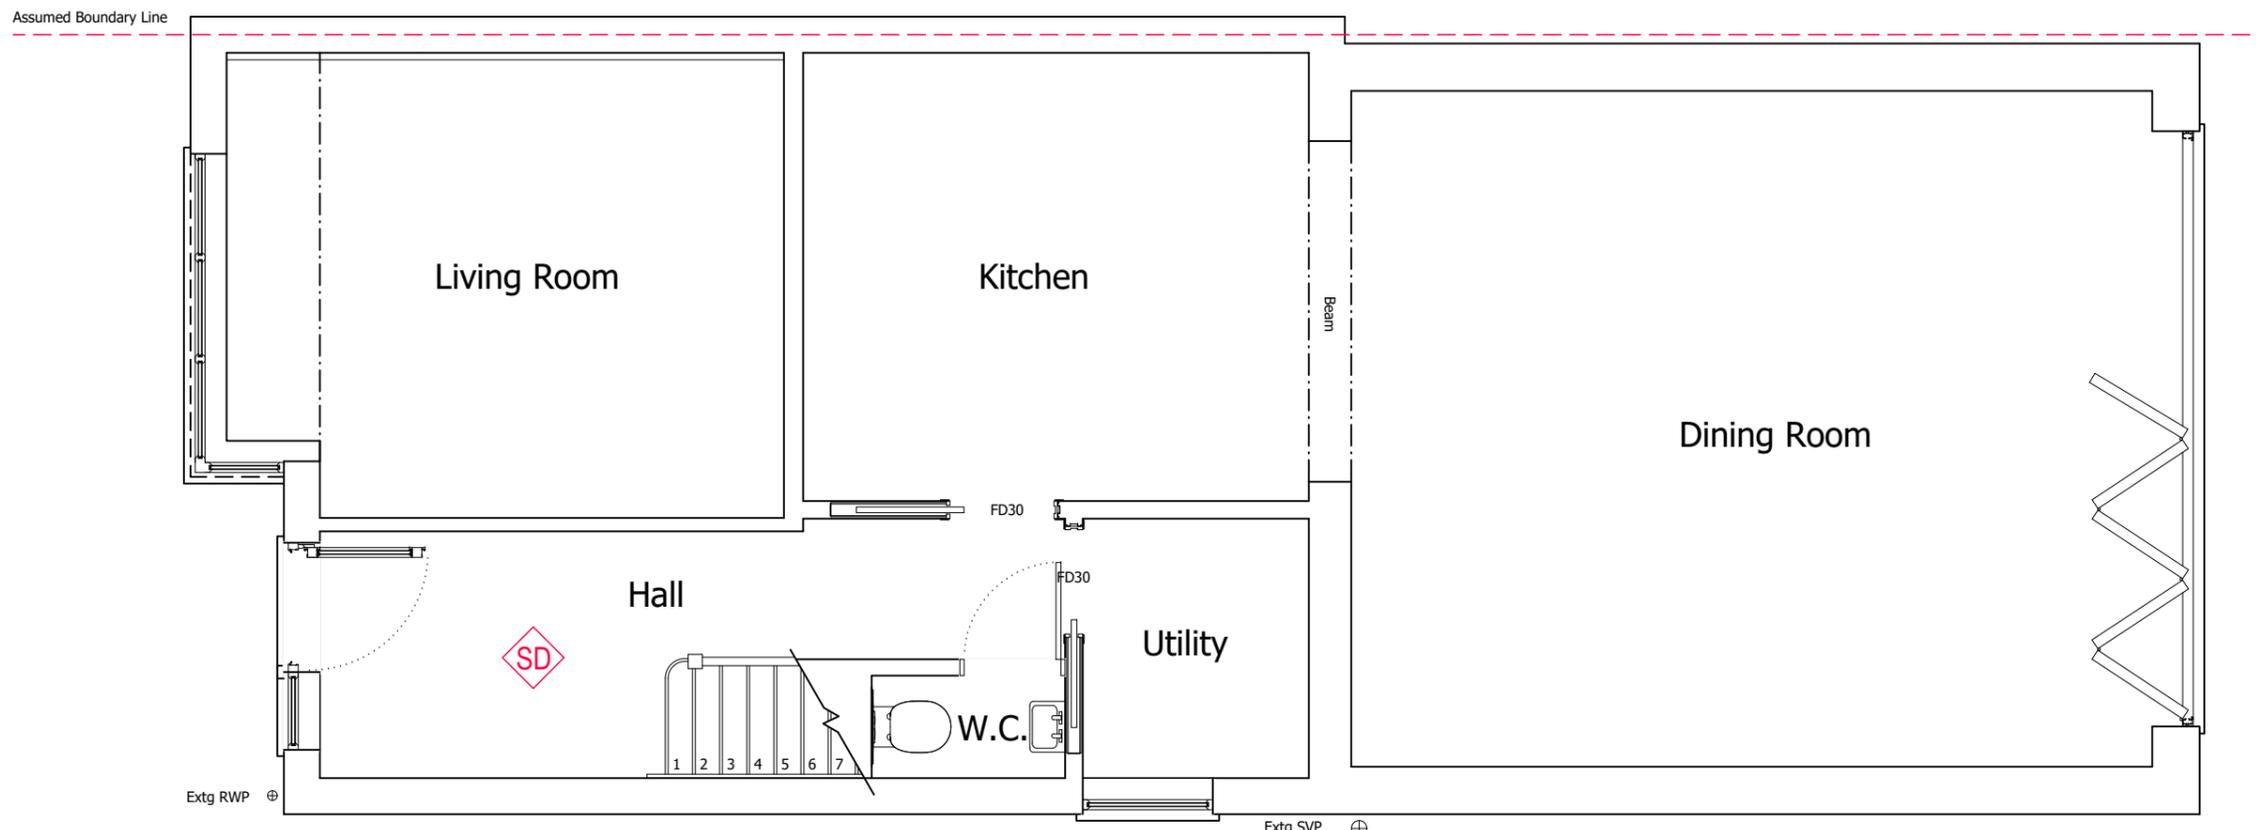

PROPOSED GROUND FLOOR PLAN



© Copyright All About Lofts Ltd.

This drawing is the property of All About Lofts Ltd and as such is the subject of Intellectual Property Rights including copyright and design rights. You must not reproduce, copy, loan or submit this drawing to any other party without the written consent of All About Lofts Ltd.

Dimensions whether scaled or figured are for Planning & Building Control approvals only. The General Contractor is responsible for the verification of all dimensions on site and must inform All About Lofts Ltd of any discrepancies prior to the setting out or ordering of materials.

IT IS THE HOME OWNERS RESPONSIBILITY TO OBTAIN PARTY WALL, LINE OF JUNCTION OR NOTICE OF ADJACENT EXCAVATION AGREEMENTS.

Client Name (s):

Mr & Mrs Sample

Site Address:

1 Sample Road
 Sample Town
 000 000

Local Authority:

Elmbridge

Project Description:

Loft Conversion

Drawing Title:

Existing & Proposed Ground Floor Plans

Drawing Number: Revision:

Drawing 1 ----

Date issued: Drawn by:


00/00/0000 JW

Scale: 1:50 @ A3




Planning Issue Drawings


Assumed Boundary Line

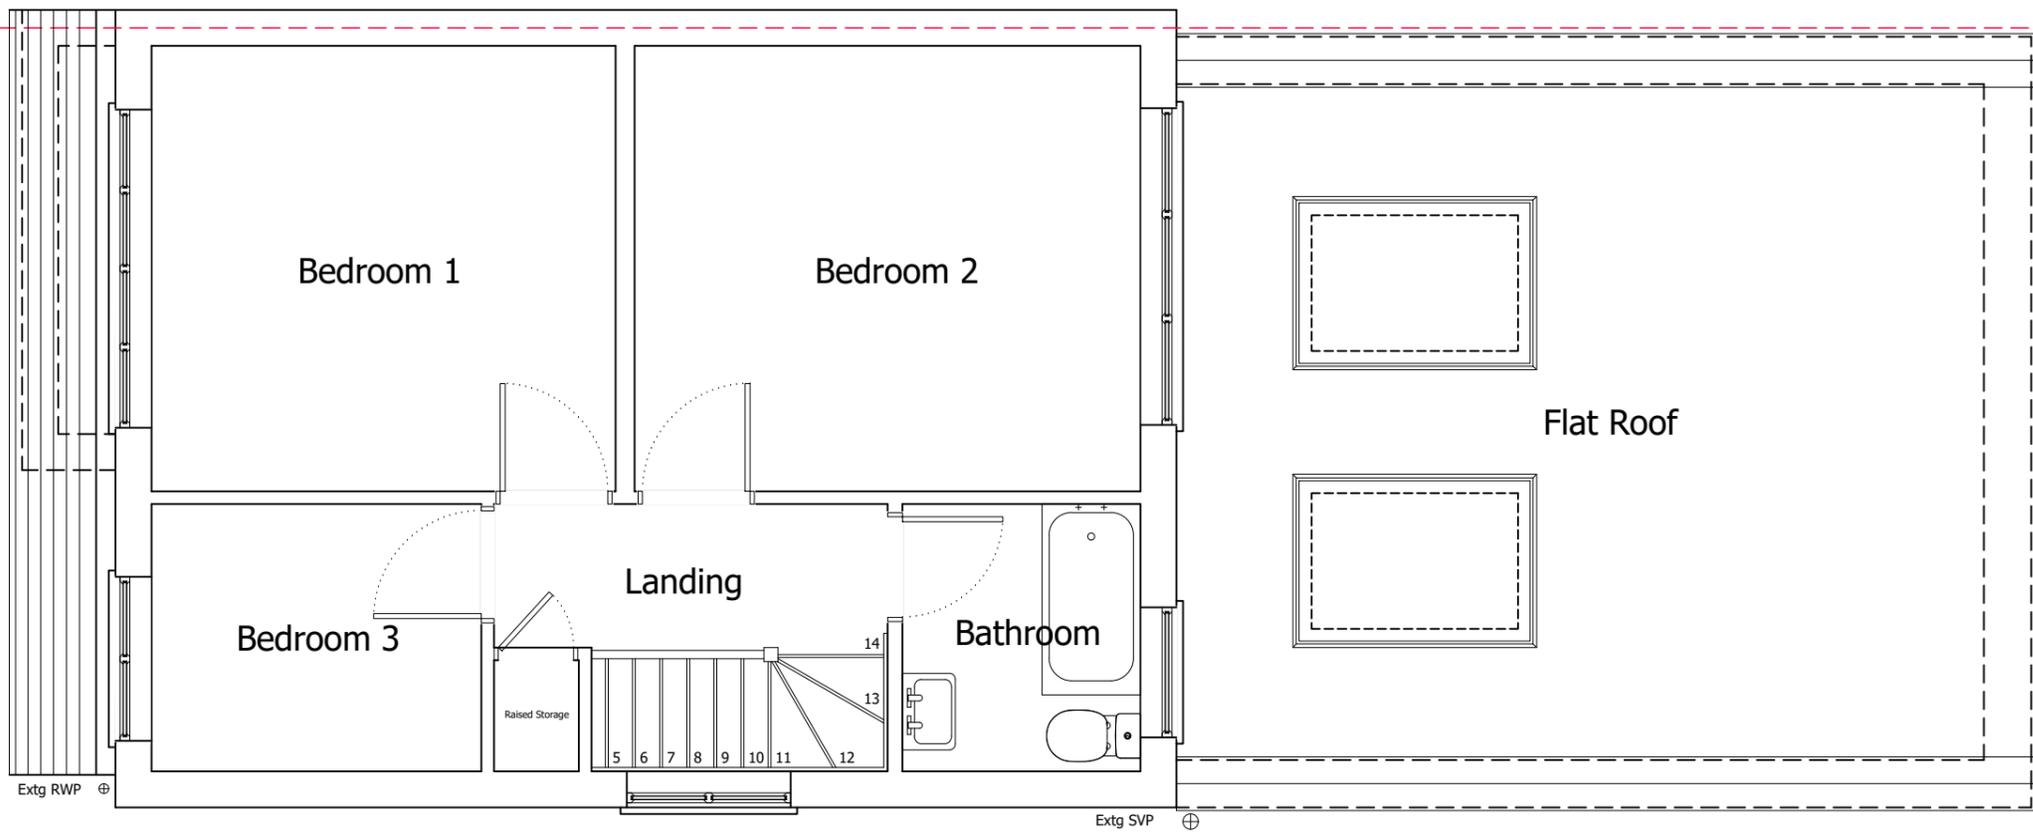

EXISTING FIRST FLOOR PLAN

 

Assumed Boundary Line

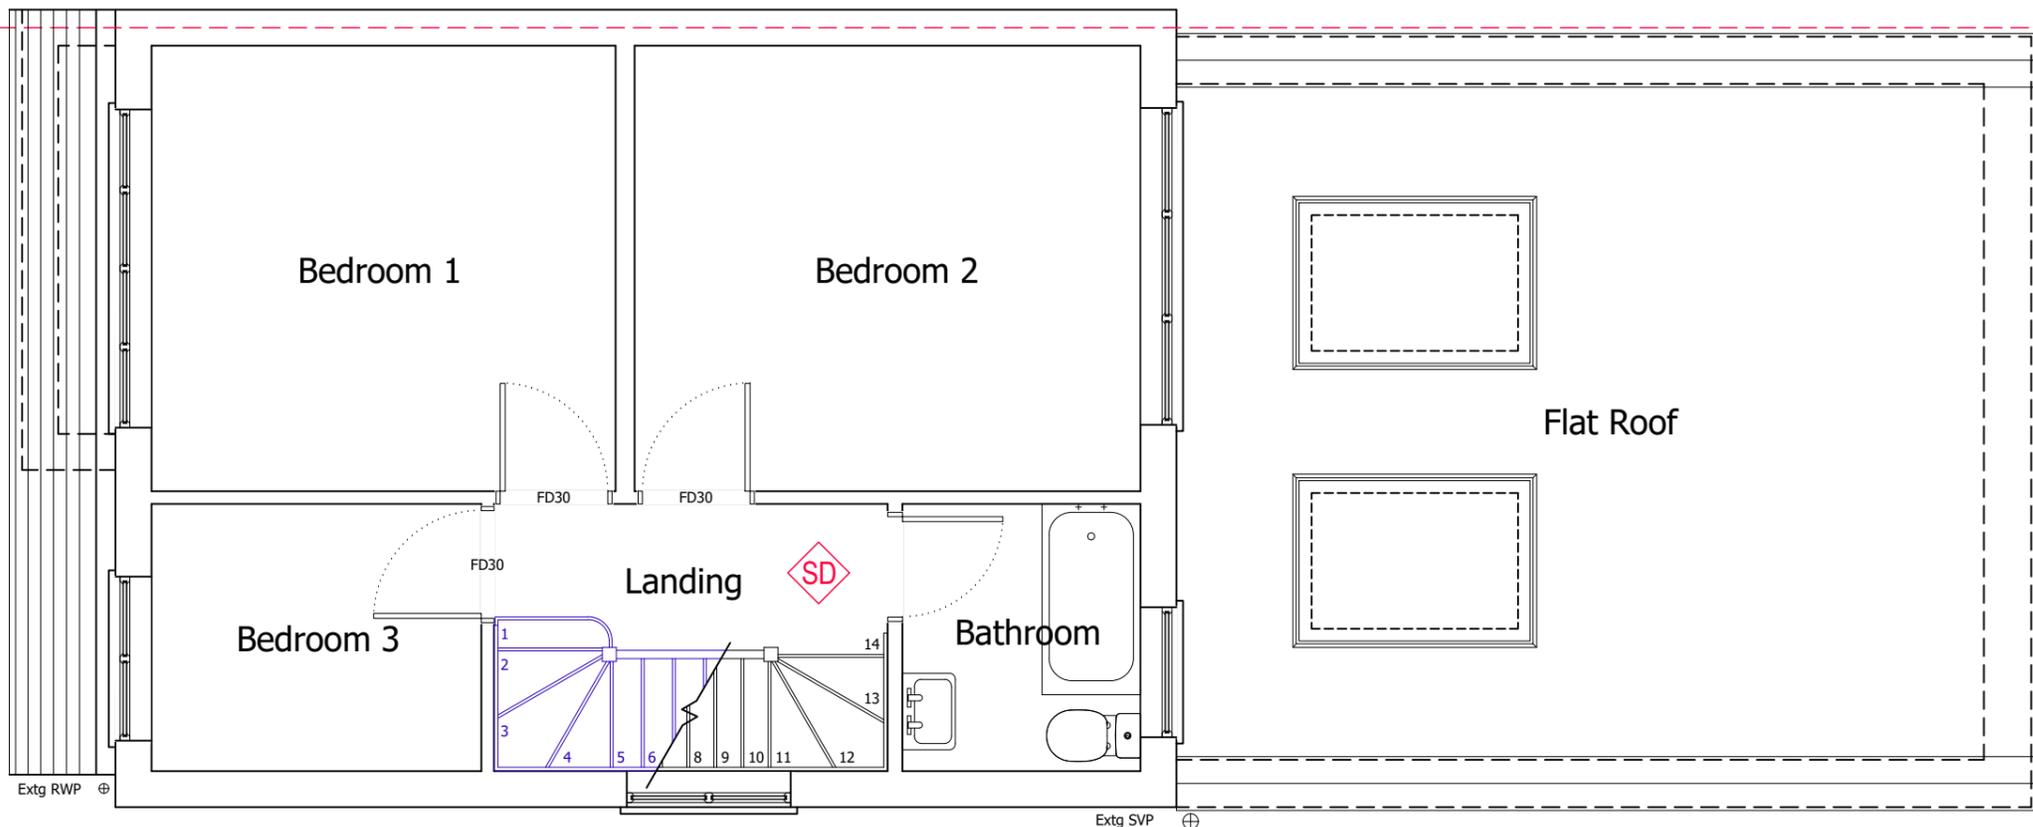

PROPOSED FIRST FLOOR PLAN



© Copyright All About Lofts Ltd.

This drawing is the property of All About Lofts Ltd and as such is the subject of Intellectual Property Rights including copyright and design rights. You must not reproduce, copy, loan or submit this drawing to any other party without the written consent of All About Lofts Ltd.

Dimensions whether scaled or figured are for Planning & Building Control approvals only. The General Contractor is responsible for the verification of all dimensions on site and must inform All About Lofts Ltd of any discrepancies prior to the setting out or ordering of materials.

IT IS THE HOME OWNERS RESPONSIBILITY TO OBTAIN PARTY WALL, LINE OF JUNCTION OR NOTICE OF ADJACENT EXCAVATION AGREEMENTS.

Client Name (s):

Mr & Mrs Sample

Site Address:

1 Sample Road
Sample Town
000 000

Local Authority:

Elmbridge

Project Description:

Loft Conversion

Drawing Title:

Existing & Proposed First Floor Plans

Drawing Number: **Revision:**

Drawing 2 ----

Date issued: **Drawn by:**

00/00/0000 JW

Scale: 1:50 @ A3



Planning Issue Drawings

© Copyright All About Lofts Ltd.

This drawing is the property of All About Lofts Ltd and as such is the subject of Intellectual Property Rights including copyright and design rights. You must not reproduce, copy, loan or submit this drawing to any other party without the written consent of All About Lofts Ltd.

Dimensions whether scaled or figured are for Planning & Building Control approvals only. The General Contractor is responsible for the verification of all dimensions on site and must inform All About Lofts Ltd of any discrepancies prior to the setting out or ordering of materials.

IT IS THE HOME OWNERS RESPONSIBILITY TO OBTAIN PARTY WALL, LINE OF JUNCTION OR NOTICE OF ADJACENT EXCAVATION AGREEMENTS.

Client Name (s):

Mr & Mrs Sample

Site Address:

1 Sample Road
Sample Town
000 000

Local Authority:

Elmbridge

Project Description:

Loft Conversion

Drawing Title:

Proposed Loft Floor Plan

Drawing Number: **Revision:**

Drawing 3


Date issued: **Drawn by:**

00/00/0000

JW

Scale: 1:50 @ A3


Assumed Boundary Line

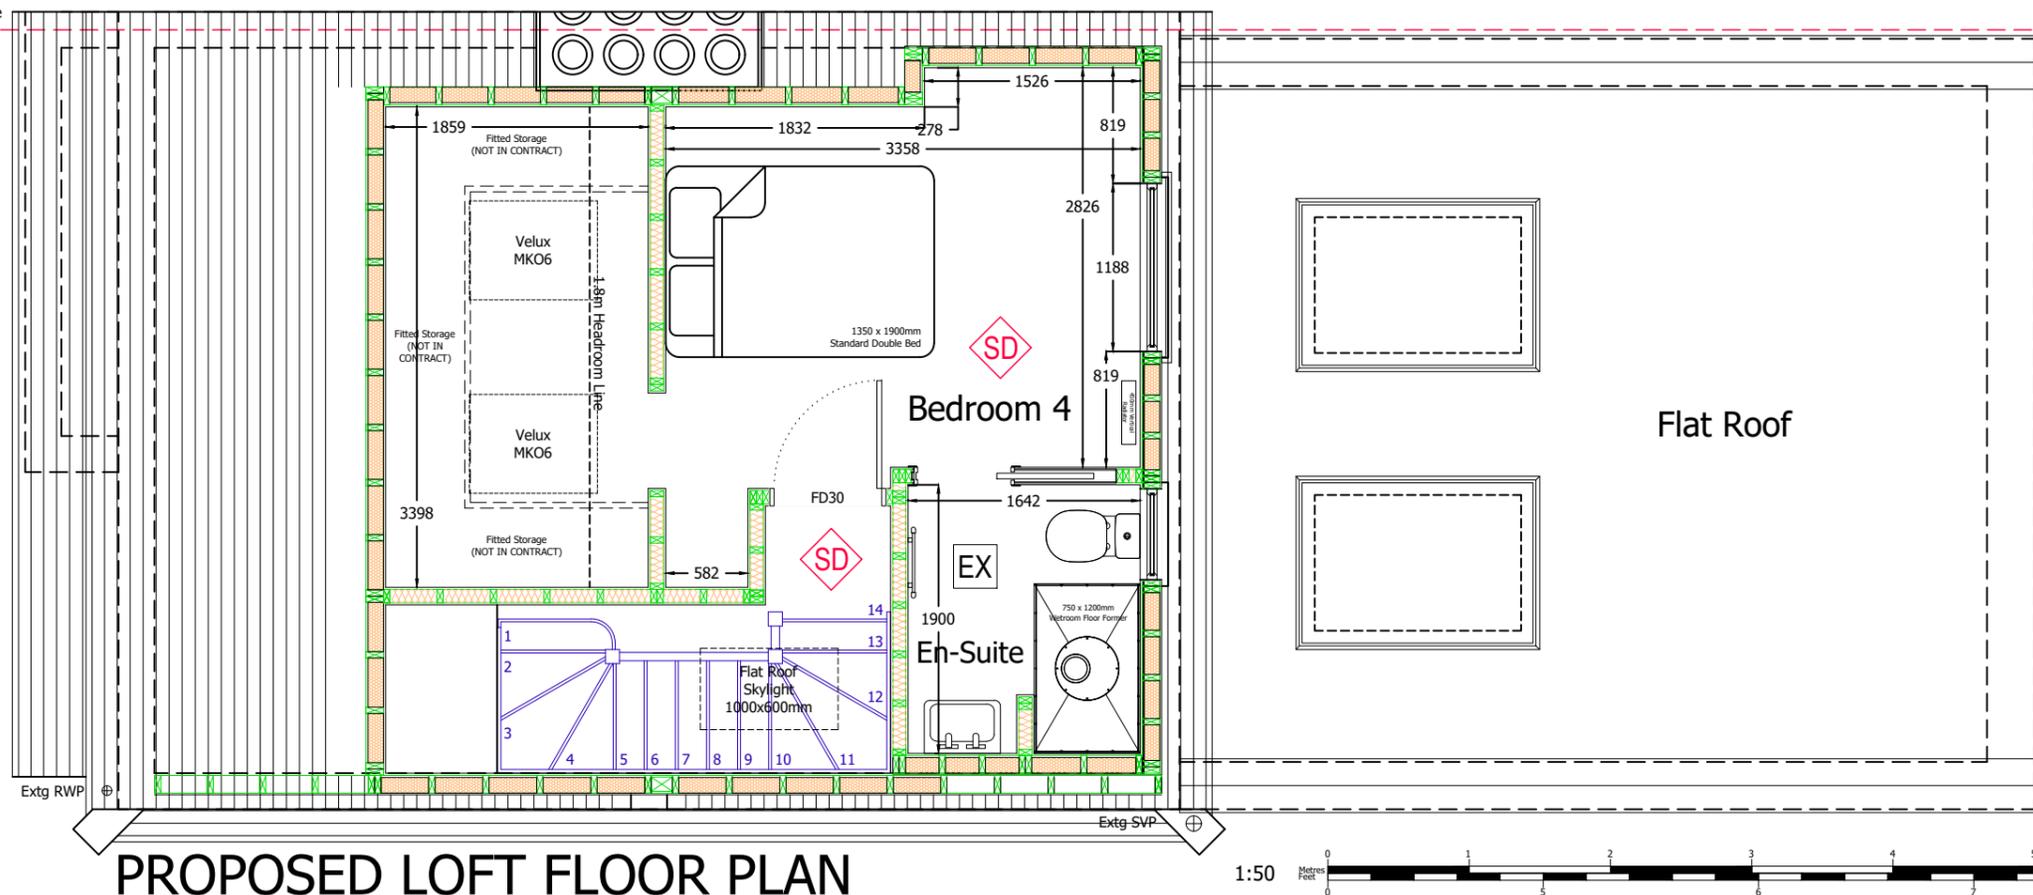

PROPOSED LOFT FLOOR PLAN

Planning Issue Drawings


Assumed Boundary Line

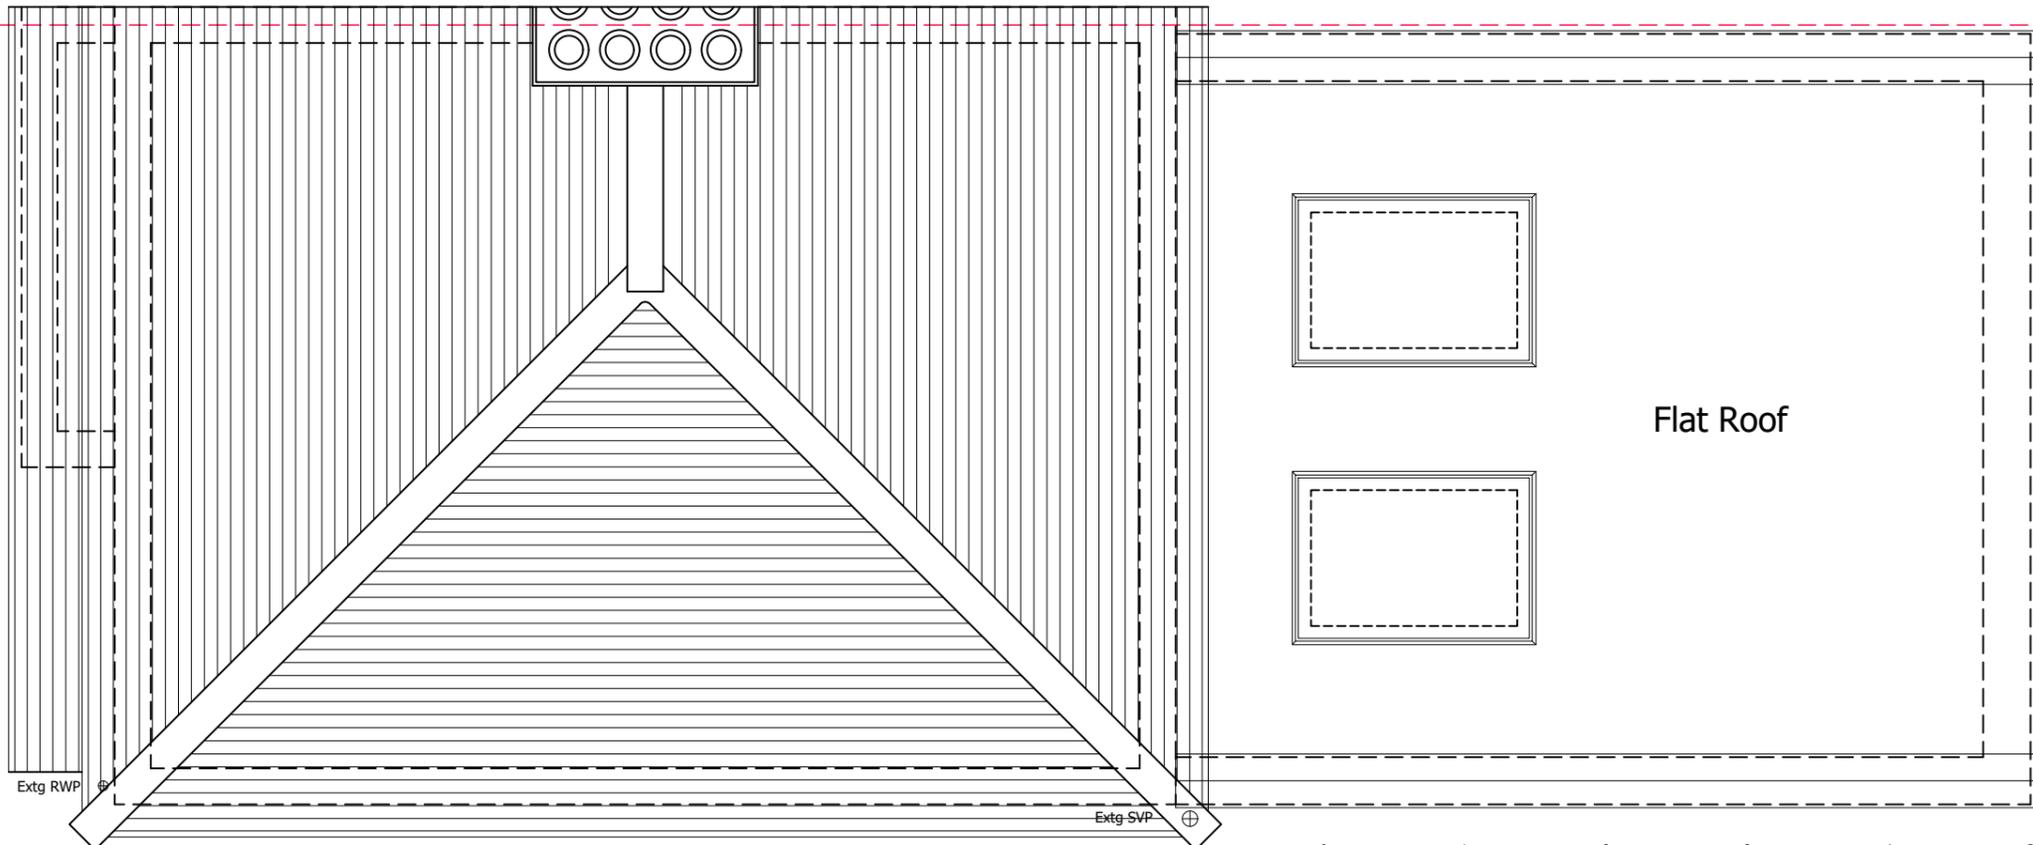

EXISTING ROOF PLAN



Assumed Boundary Line

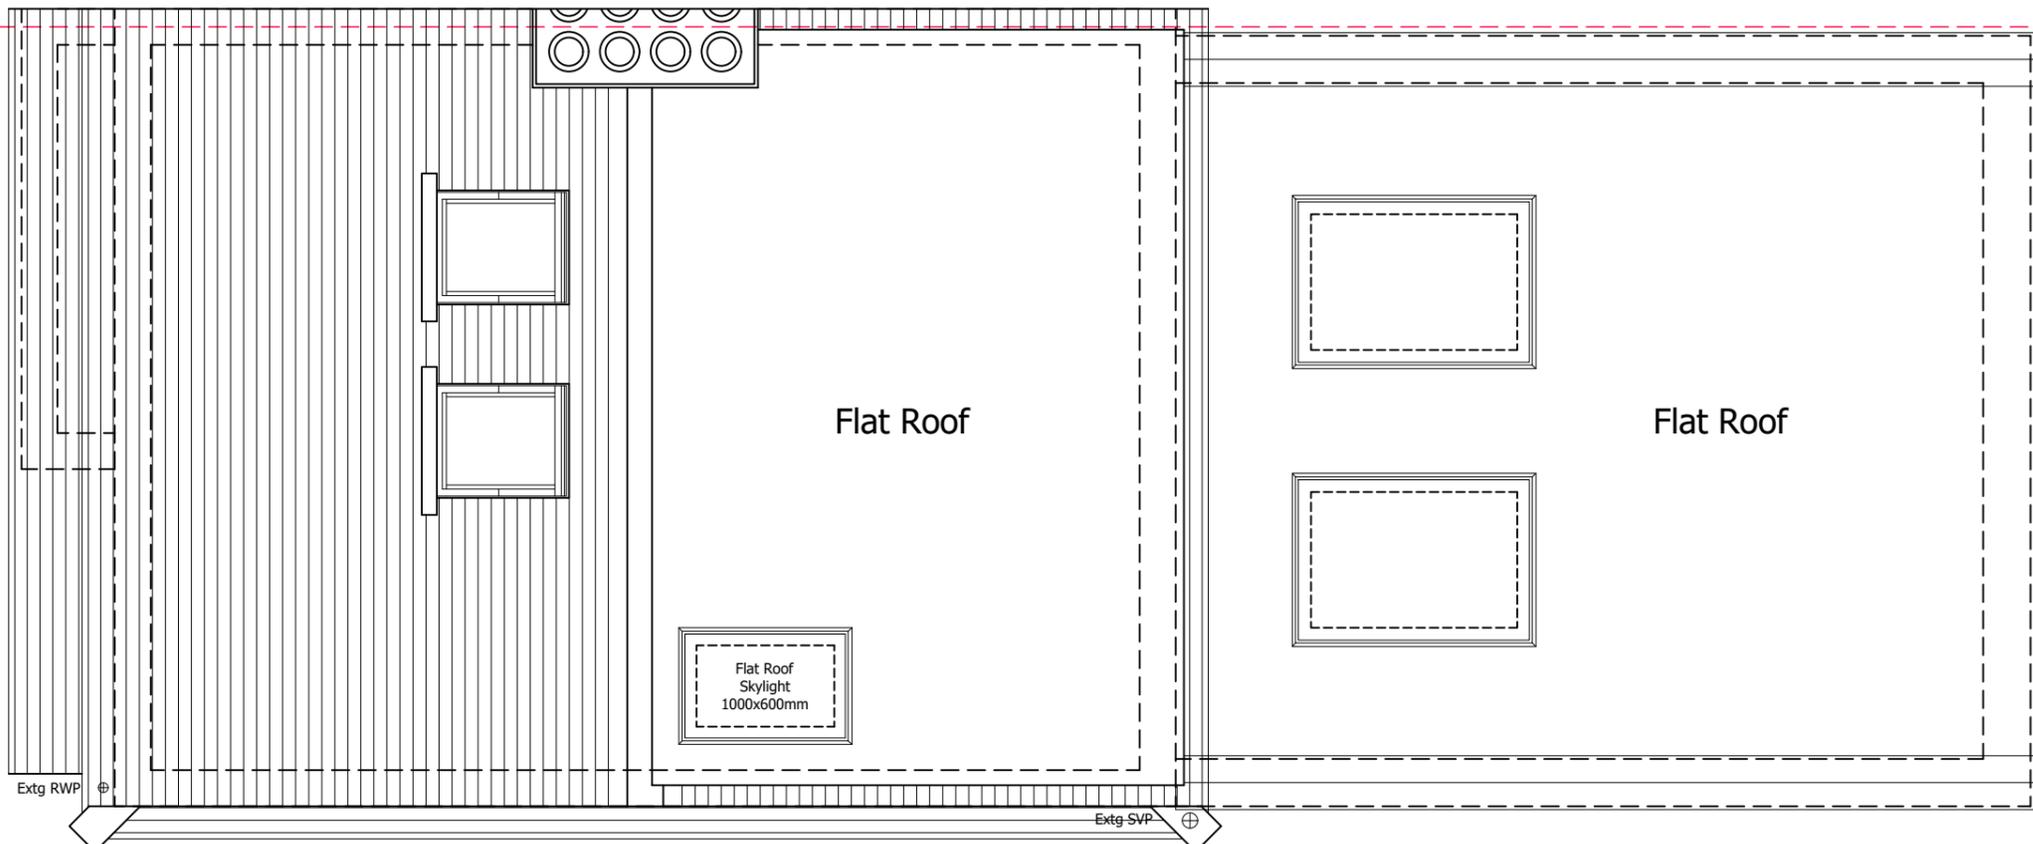

PROPOSED ROOF PLAN



© Copyright All About Lofts Ltd.

This drawing is the property of All About Lofts Ltd and as such is the subject of Intellectual Property Rights including copyright and design rights. You must not reproduce, copy, loan or submit this drawing to any other party without the written consent of All About Lofts Ltd.

Dimensions whether scaled or figured are for Planning & Building Control approvals only. The General Contractor is responsible for the verification of all dimensions on site and must inform All About Lofts Ltd of any discrepancies prior to the setting out or ordering of materials.

IT IS THE HOME OWNERS RESPONSIBILITY TO OBTAIN PARTY WALL, LINE OF JUNCTION OR NOTICE OF ADJACENT EXCAVATION AGREEMENTS.

Client Name (s):

Mr & Mrs Sample

Site Address:

1 Sample Road
Sample Town
000 000

Local Authority:

Elmbridge

Project Description:

Loft Conversion

Drawing Title:

Existing & Proposed Roof Plans

Drawing Number:

Drawing 4

Revision:

Date issued:

00/00/0000

Drawn by:



JW

Scale:

1:50 @ A3



Planning Issue Drawings

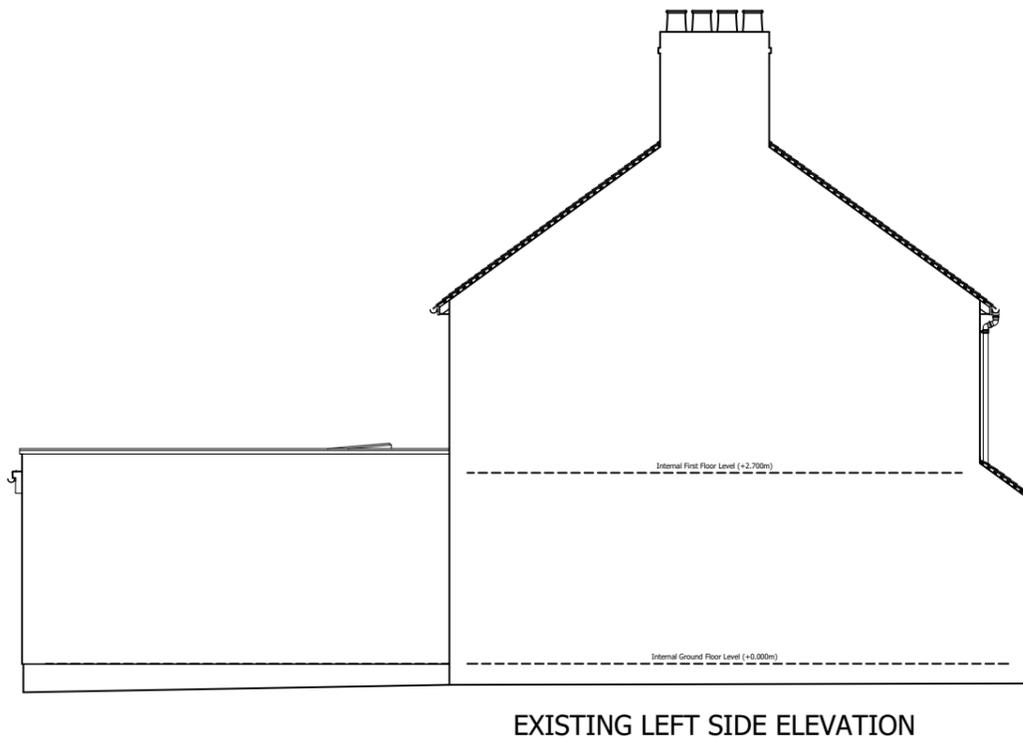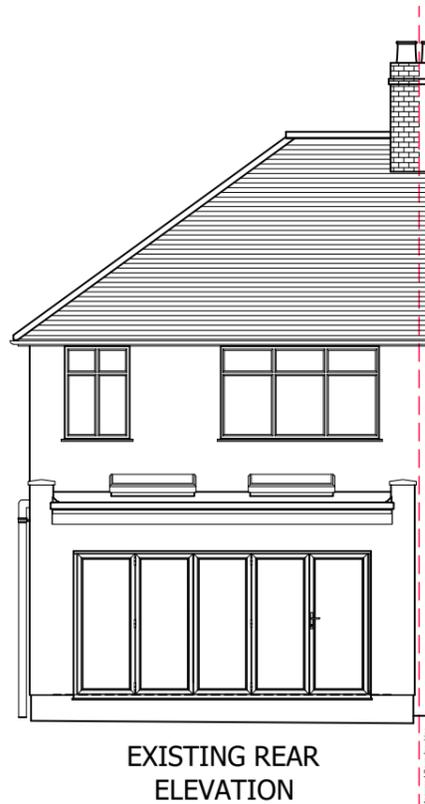

© Copyright All About Lofts Ltd.

This drawing is the property of All About Lofts Ltd and as such is the subject of Intellectual Property Rights including copyright and design rights. You must not reproduce, copy, loan or submit this drawing to any other party without the written consent of All About Lofts Ltd.

Dimensions whether scaled or figured are for Planning & Building Control approvals only. The General Contractor is responsible for the verification of all dimensions on site and must inform All About Lofts Ltd of any discrepancies prior to the setting out or ordering of materials.

IT IS THE HOME OWNERS RESPONSIBILITY TO OBTAIN PARTY WALL, LINE OF JUNCTION OR NOTICE OF ADJACENT EXCAVATION AGREEMENTS.

Client Name (s):

Mr & Mrs Sample

Site Address:

1 Sample Road
Sample Town
000 000

Local Authority:

Elmbridge

Project Description:

Loft Conversion

Drawing Title:

Existing Elevations

Drawing Number: Revision:

Drawing 5 ----

Date issued: Drawn by:

00/00/0000 JW


Scale: 1:100 @ A3




Planning Issue Drawings




PROPOSED FRONT ELEVATION

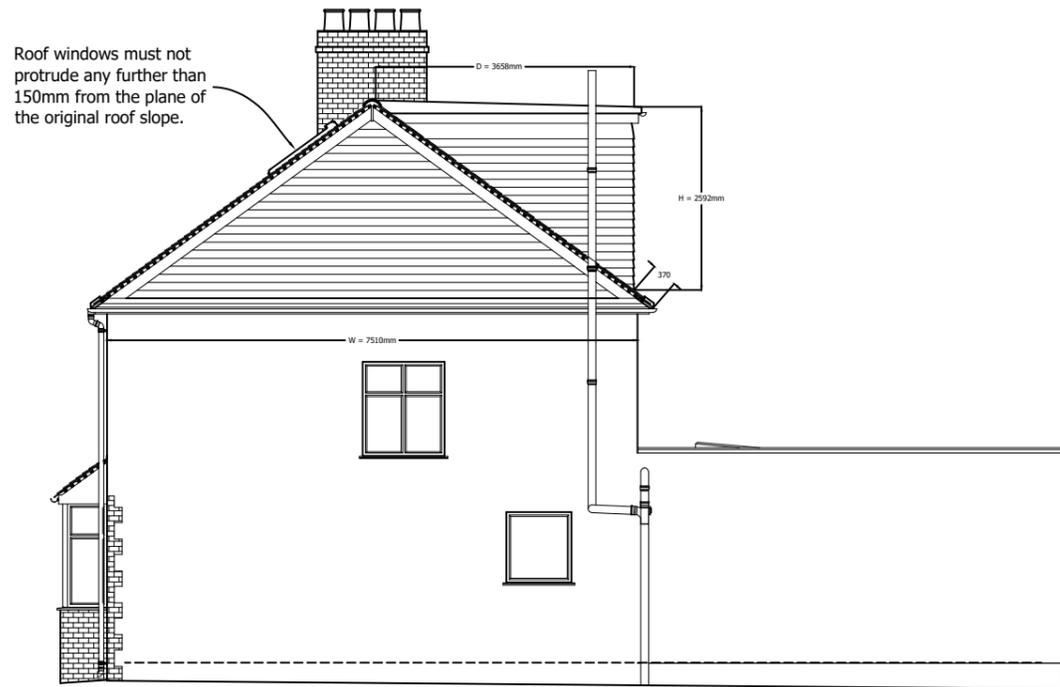

PROPOSED RIGHT SIDE ELEVATION

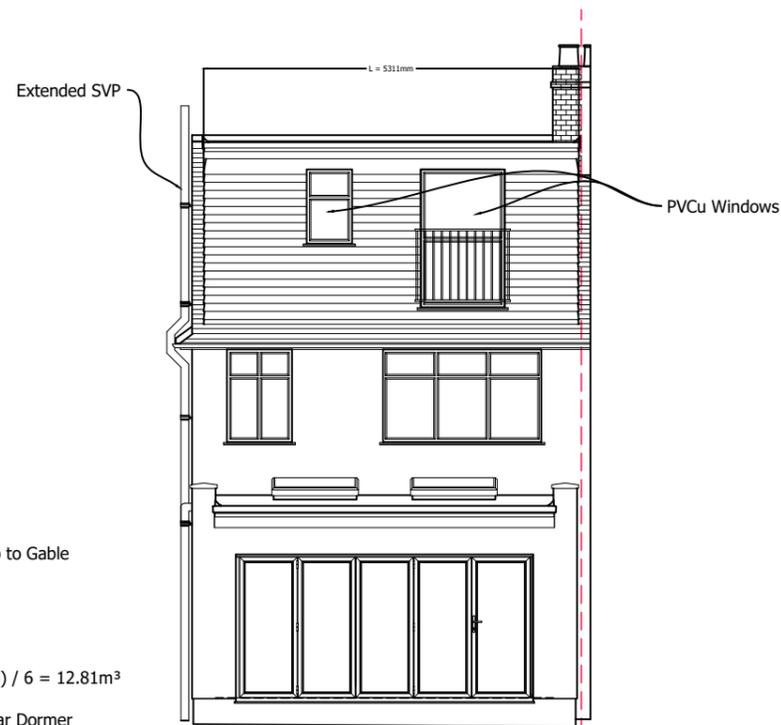

PROPOSED REAR ELEVATION

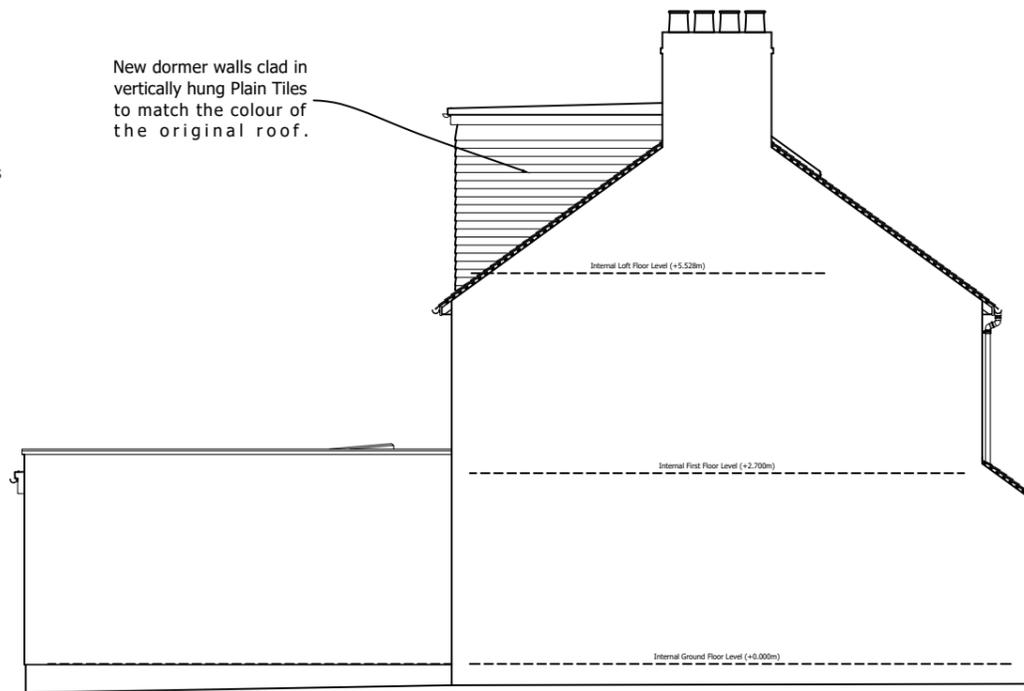

PROPOSED LEFT SIDE ELEVATION

Volume Calculations:

V1 : Volume Added by Hip to Gable

W = 7.51m
R = 2.73m
B = 3.75m

$$V1 : = (7.51 \times 2.73 \times 3.75) / 6 = 12.81m^3$$

V2 : Volume Added by Rear Dormer

L = 5.31m
H = 2.59m
D = 3.66m

$$V2 : = ((2.59 \times 3.66) / 2) \times 5.31 = 25.17m^3$$

Total Volume Added by Whole Development = 37.98m³



© Copyright All About Lofts Ltd.

This drawing is the property of All About Lofts Ltd and as such is the subject of Intellectual Property Rights including copyright and design rights. You must not reproduce, copy, loan or submit this drawing to any other party without the written consent of All About Lofts Ltd.

Dimensions whether scaled or figured are for Planning & Building Control approvals only. The General Contractor is responsible for the verification of all dimensions on site and must inform All About Lofts Ltd of any discrepancies prior to the setting out or ordering of materials.

IT IS THE HOME OWNERS RESPONSIBILITY TO OBTAIN PARTY WALL, LINE OF JUNCTION OR NOTICE OF ADJACENT EXCAVATION AGREEMENTS.

Client Name (s):

Mr & Mrs Sample

Site Address:

1 Sample Road
Sample Town
000 000

Local Authority:

Elmbridge

Project Description:

Loft Conversion

Drawing Title:

Proposed Elevations

Drawing Number:

Drawing 6

Revision:

Date issued:

00/00/0000

Drawn by:


JW

Scale:


1:100 @ A3



Planning Issue Drawings

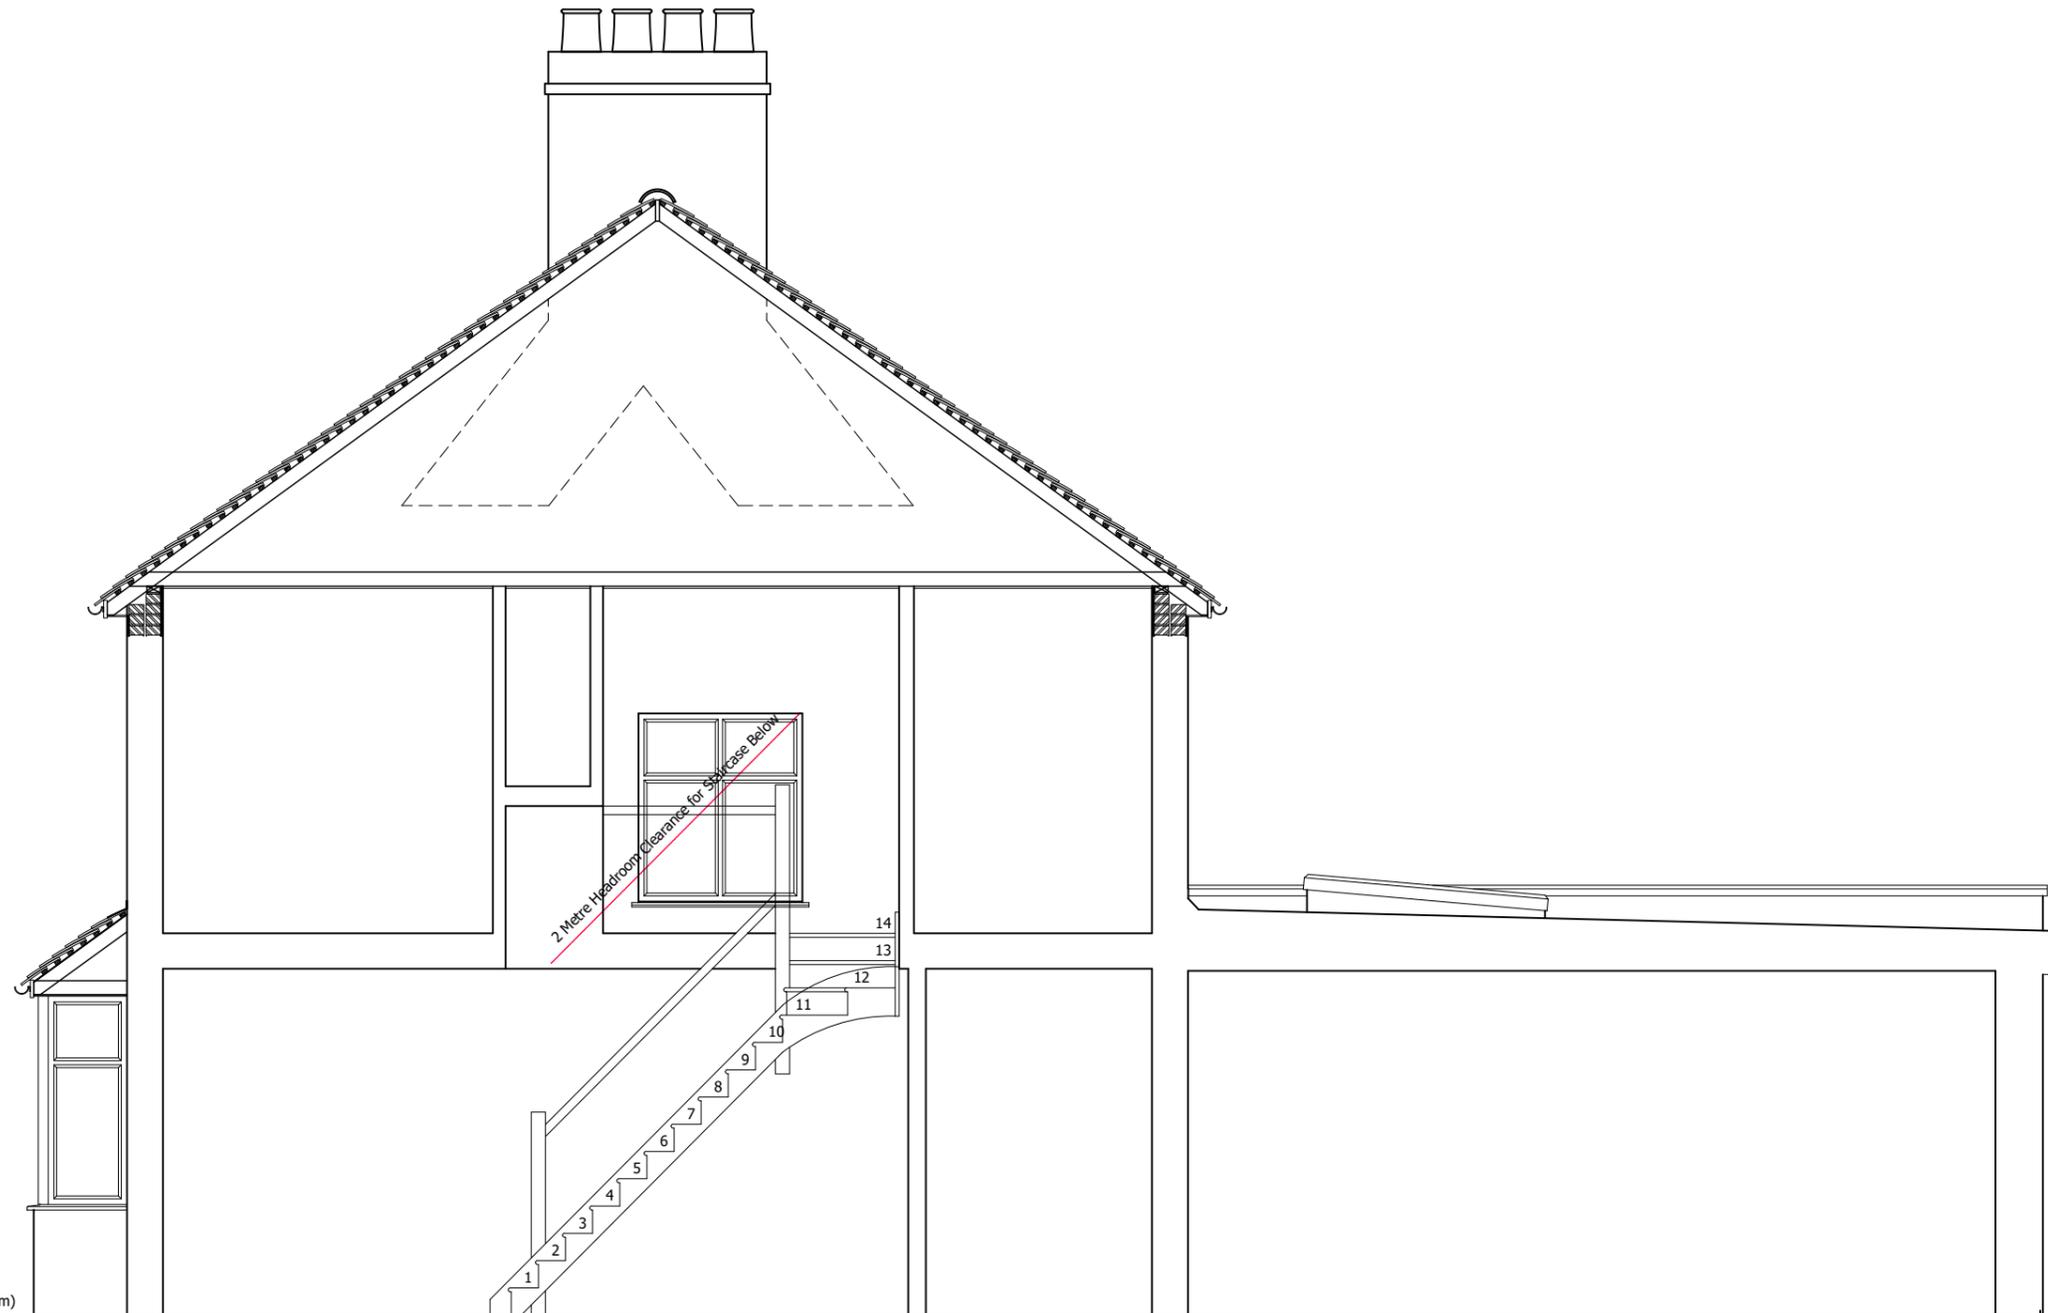

EXISTING SECTION A-A

 

© Copyright All About Lofts Ltd.

This drawing is the property of All About Lofts Ltd and as such is the subject of Intellectual Property Rights including copyright and design rights. You must not reproduce, copy, loan or submit this drawing to any other party without the written consent of All About Lofts Ltd.

Dimensions whether scaled or figured are for Planning & Building Control approvals only. The General Contractor is responsible for the verification of all dimensions on site and must inform All About Lofts Ltd of any discrepancies prior to the setting out or ordering of materials.

IT IS THE HOME OWNERS RESPONSIBILITY TO OBTAIN PARTY WALL, LINE OF JUNCTION OR NOTICE OF ADJACENT EXCAVATION AGREEMENTS.

Client Name (s):

Mr & Mrs Sample

Site Address:

1 Sample Road
Sample Town
000 000

Local Authority:

Elmbridge

Project Description:

Loft Conversion

Drawing Title:

Existing Section A-A

Drawing Number: Revision:

Drawing 7 ----


Date issued: Drawn by:

00/00/0000 JW


Scale: 1:50 @ A3



Planning Issue Drawings

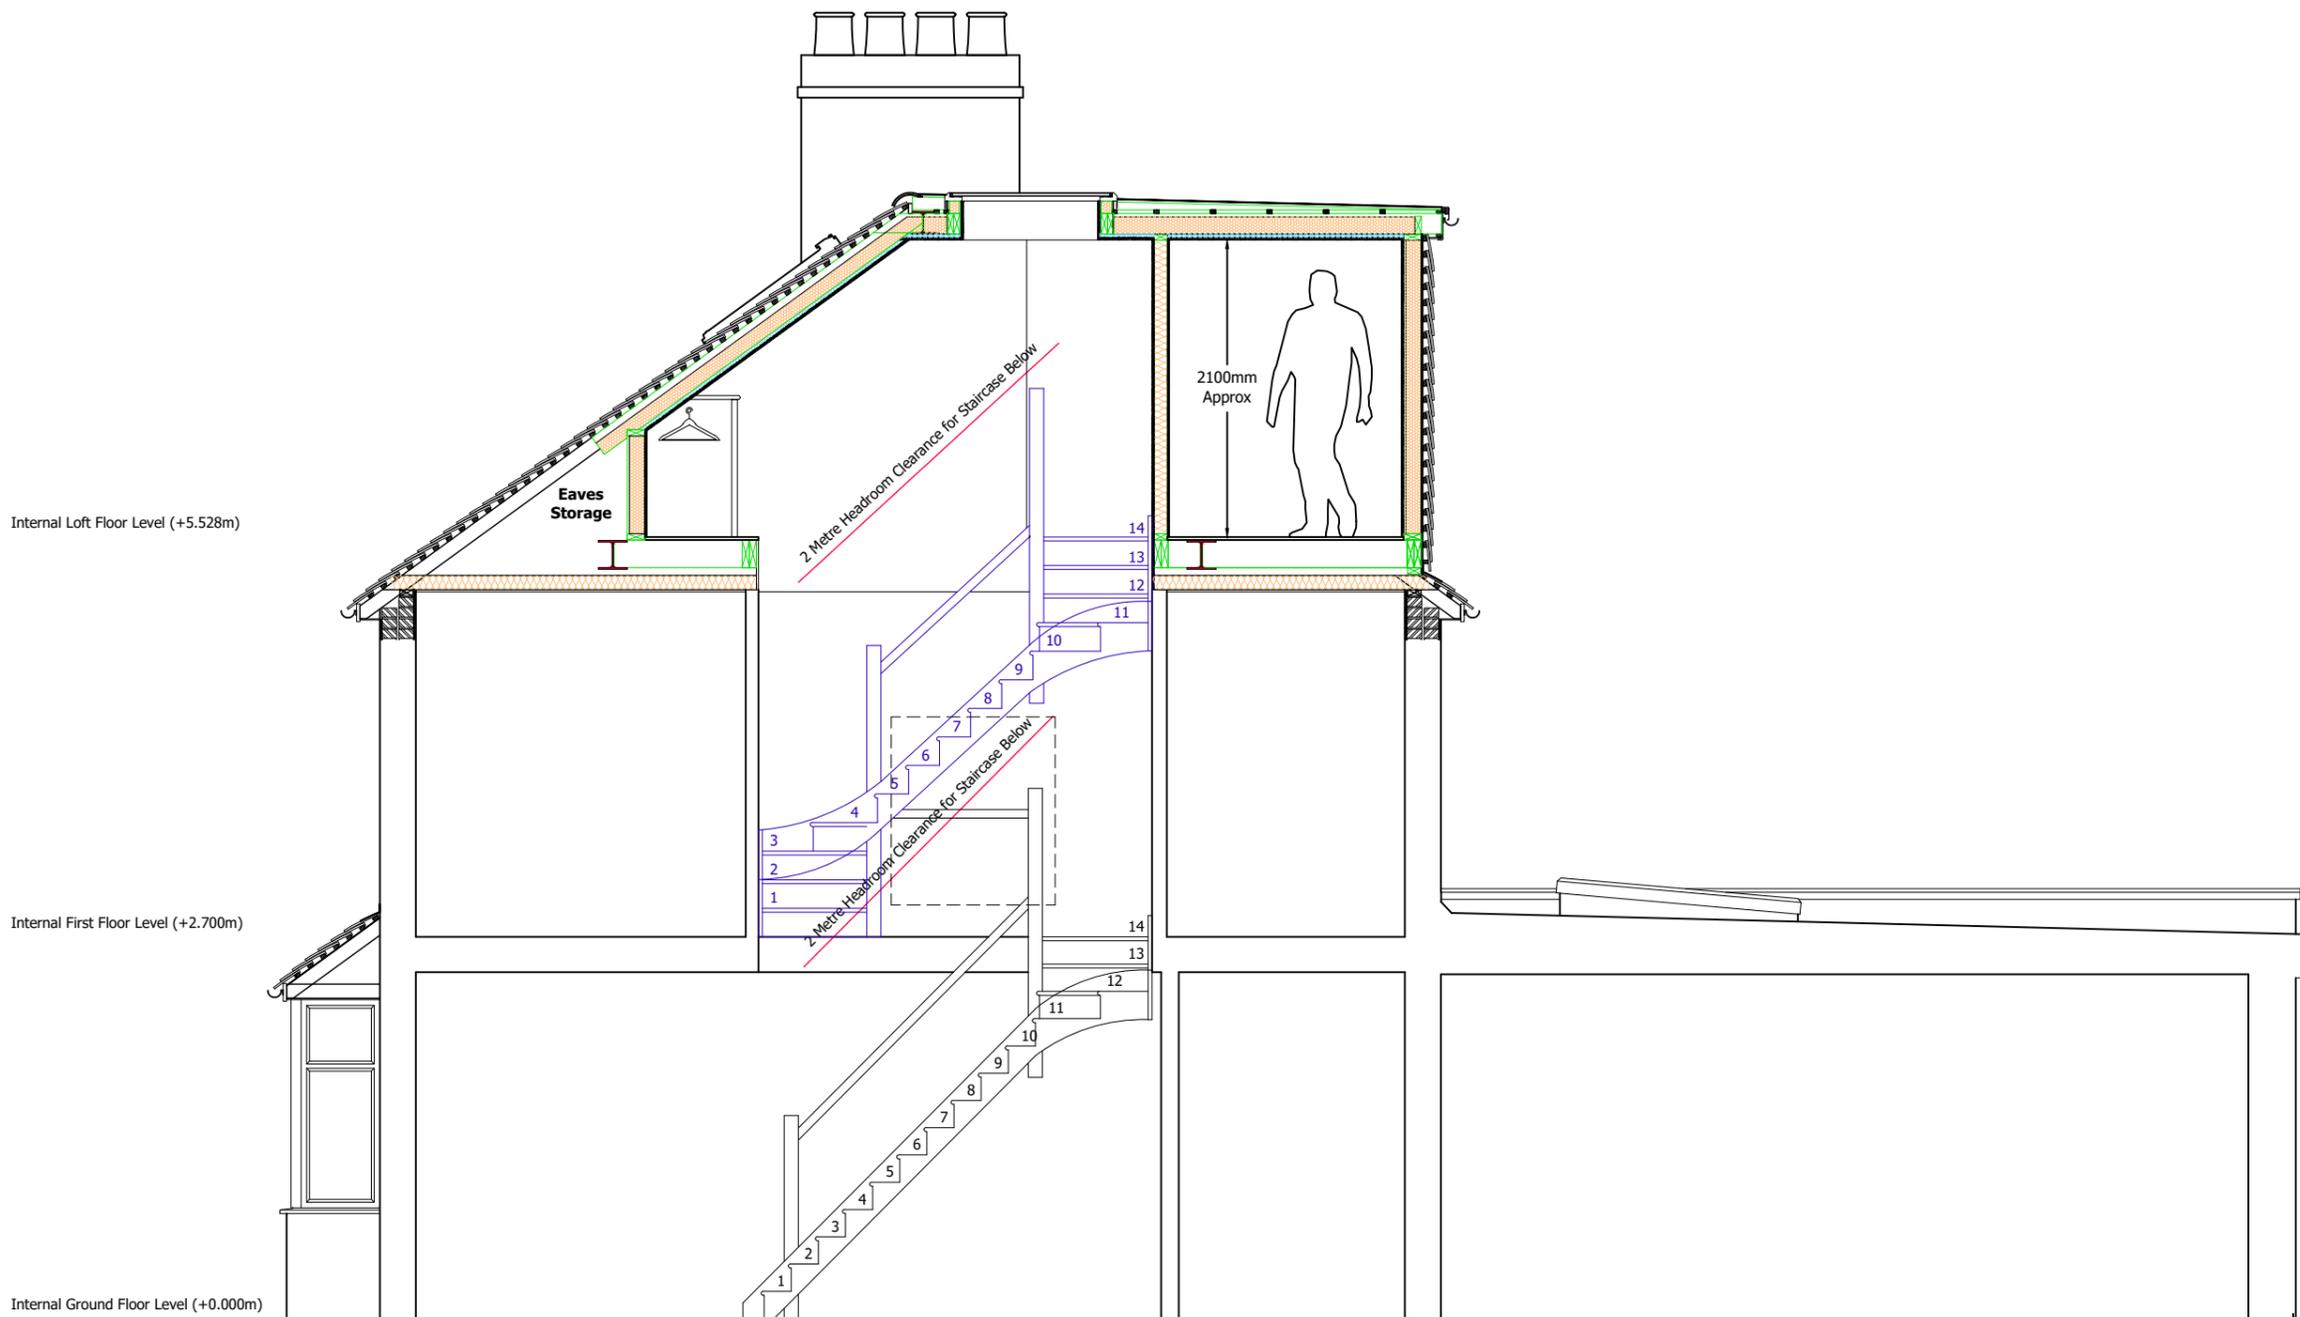

PROPOSED SECTION A-A

 

© Copyright All About Lofts Ltd.

This drawing is the property of All About Lofts Ltd and as such is the subject of Intellectual Property Rights including copyright and design rights. You must not reproduce, copy, loan or submit this drawing to any other party without the written consent of All About Lofts Ltd.

Dimensions whether scaled or figured are for Planning & Building Control approvals only. The General Contractor is responsible for the verification of all dimensions on site and must inform All About Lofts Ltd of any discrepancies prior to the setting out or ordering of materials.

IT IS THE HOME OWNERS RESPONSIBILITY TO OBTAIN PARTY WALL, LINE OF JUNCTION OR NOTICE OF ADJACENT EXCAVATION AGREEMENTS.

Client Name (s):

Mr & Mrs Sample

Site Address:

1 Sample Road
Sample Town
000 000

Local Authority:

Elmbridge

Project Description:

Loft Conversion

Drawing Title:

Proposed Section A-A

Drawing Number: Revision:

Drawing 8 ----

Date issued: Drawn by:

00/00/0000 JW

Scale: 1:50 @ A3

