



This drawing is the property of All About Lofts Ltd and as such is the subject of Intellectual Property Rights including copyright and design rights. You must not reproduce, copy, loan or submit this drawing to any other party without the written consent of All About Lofts Ltd.

Dimensions whether scaled or figured are for Planning & Building Control approvals only. The General Contractor is responsible for the verification of all dimensions on site and must inform All About Lofts Ltd of any discrepancies prior to the setting out or ordering of materials.

IT IS THE HOME OWNERS RESPONSIBILITY TO OBTAIN PARTY WALL, LINE OF JUNCTION OR NOTICE OF ADJACENT EXCAVATION AGREEMENTS.

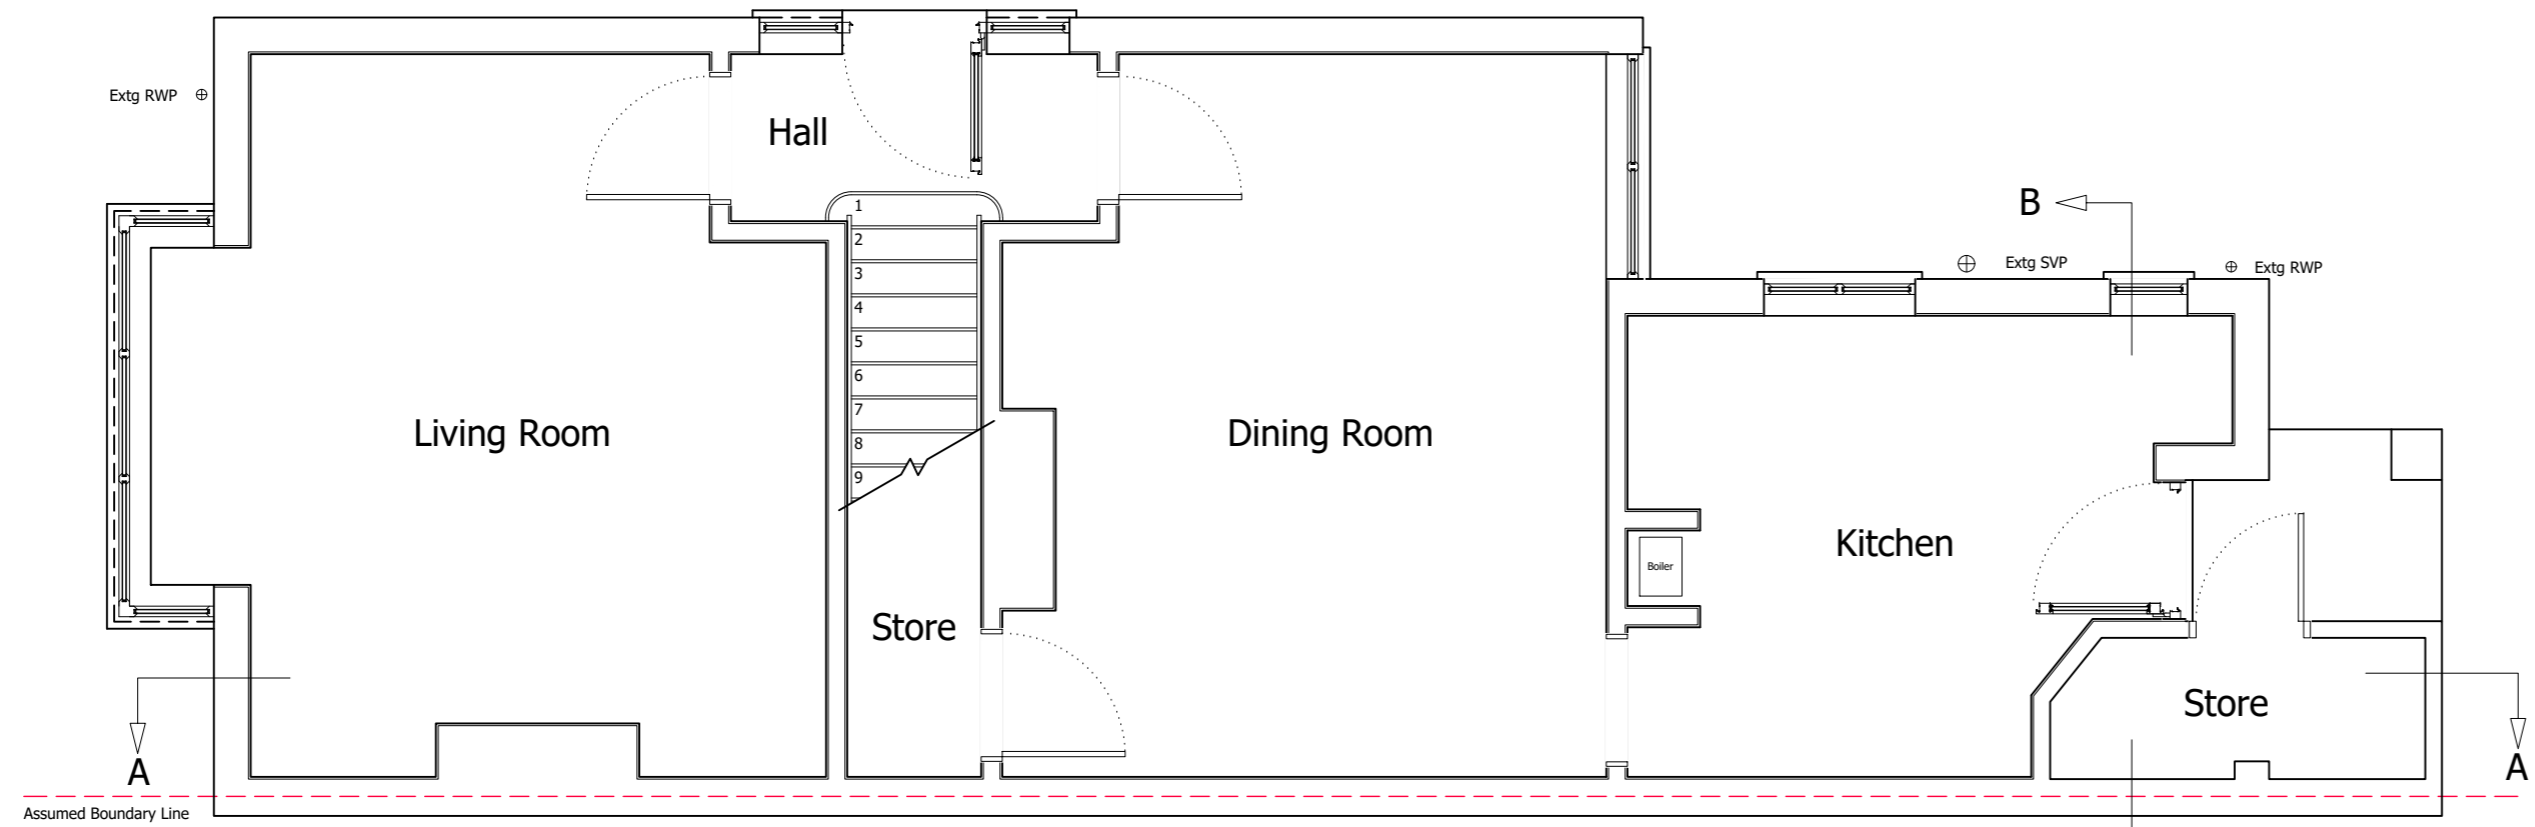

EXISTING GROUND FLOOR PLAN

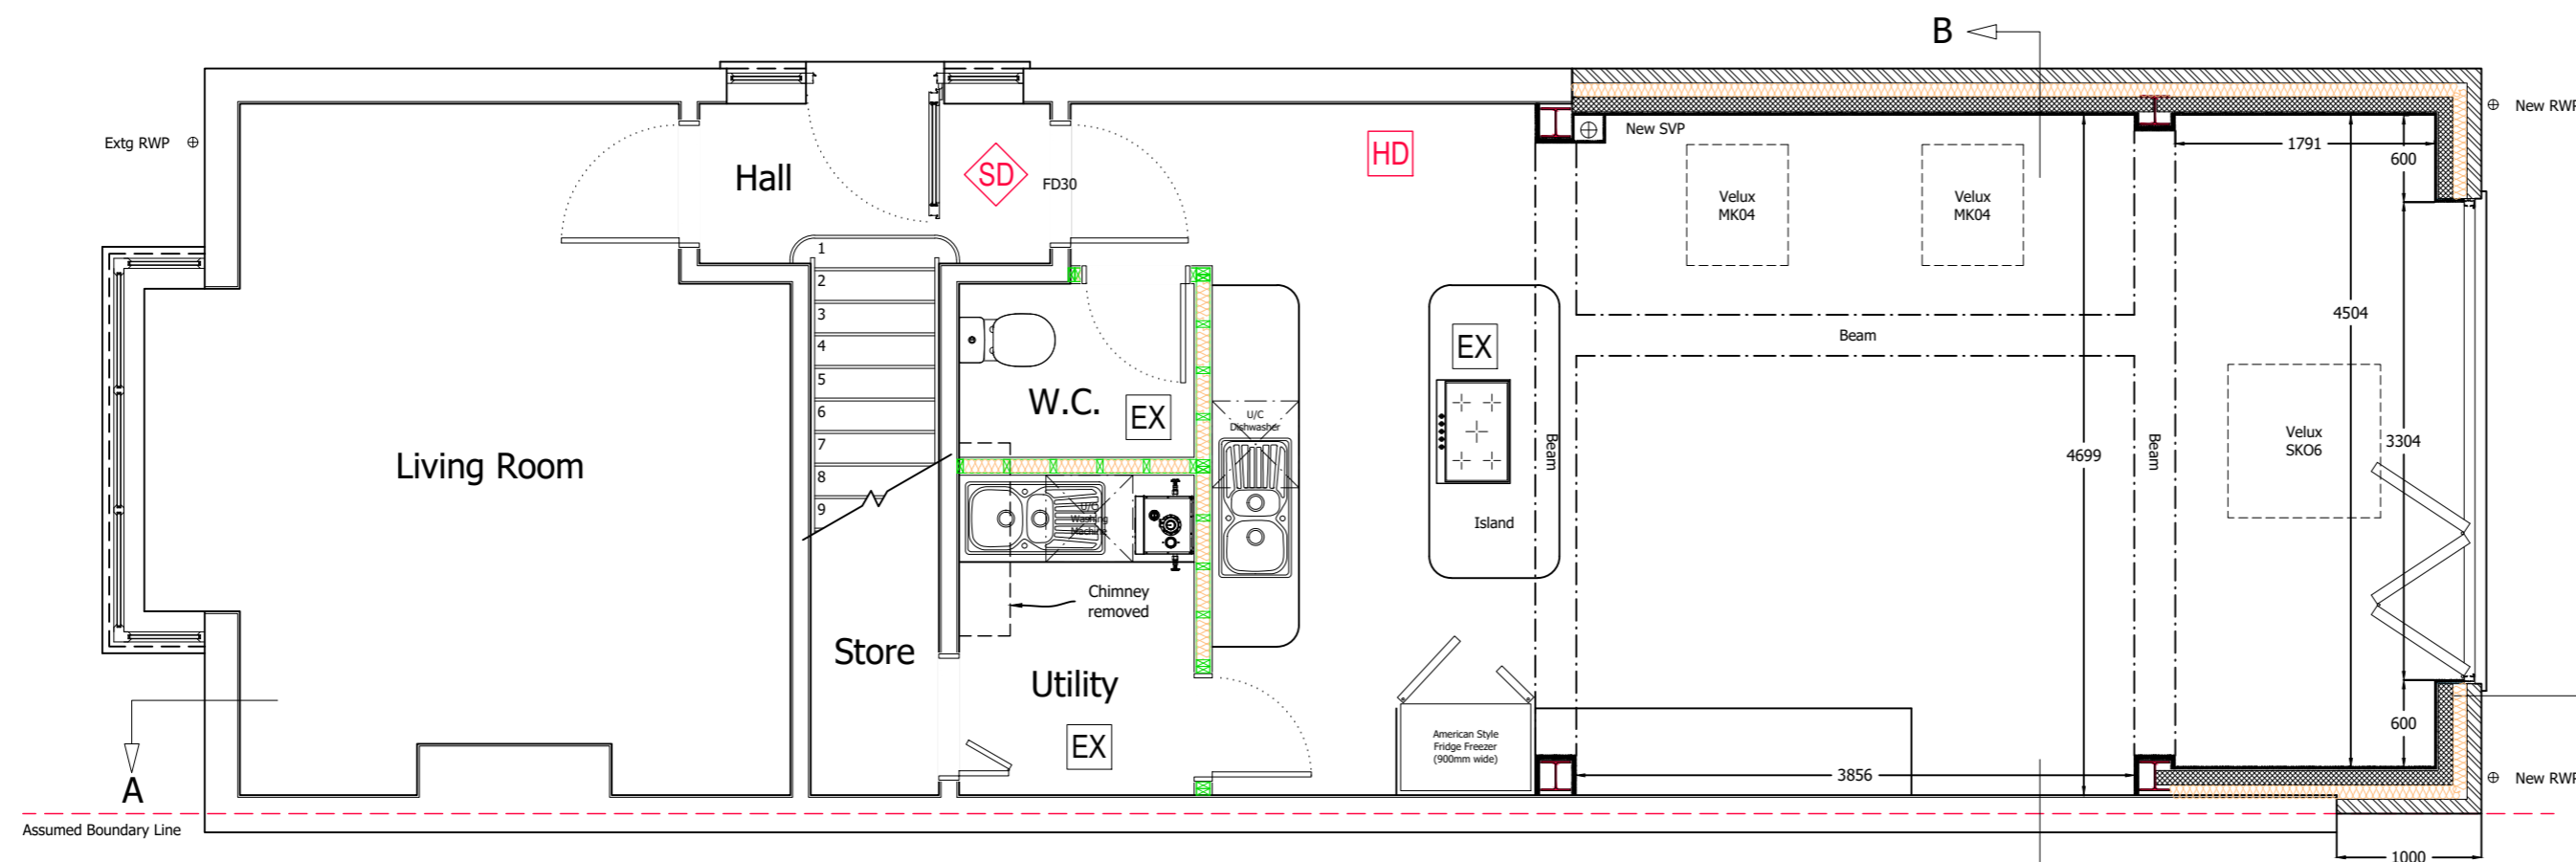

PROPOSED GROUND FLOOR PLAN



Client Name (s):

Mr & Mrs Sample

Site Address:

1 Sample Road
Sample Town
SAM PLE

Local Authority:

Elmbridge Borough Council

Project Description:

Single Storey Rear Wrap Around Extension

Drawing Title:

Existing & Proposed Ground Floor Plans

Drawing Number: Revision:

Drawing 1 ----

Date issued: Drawn by:


00/00/0000 JW

Scale: 1:50 @ A2


This drawing is the property of All About Lofts Ltd and as such is the subject of Intellectual Property Rights including copyright and design rights. You must not reproduce, copy, loan or submit this drawing to any other party without the written consent of All About Lofts Ltd.

Dimensions whether scaled or figured are for Planning & Building Control approvals only. The General Contractor is responsible for the verification of all dimensions on site and must inform All About Lofts Ltd of any discrepancies prior to the setting out or ordering of materials.

IT IS THE HOME OWNERS RESPONSIBILITY TO OBTAIN PARTY WALL, LINE OF JUNCTION OR NOTICE OF ADJACENT EXCAVATION AGREEMENTS.

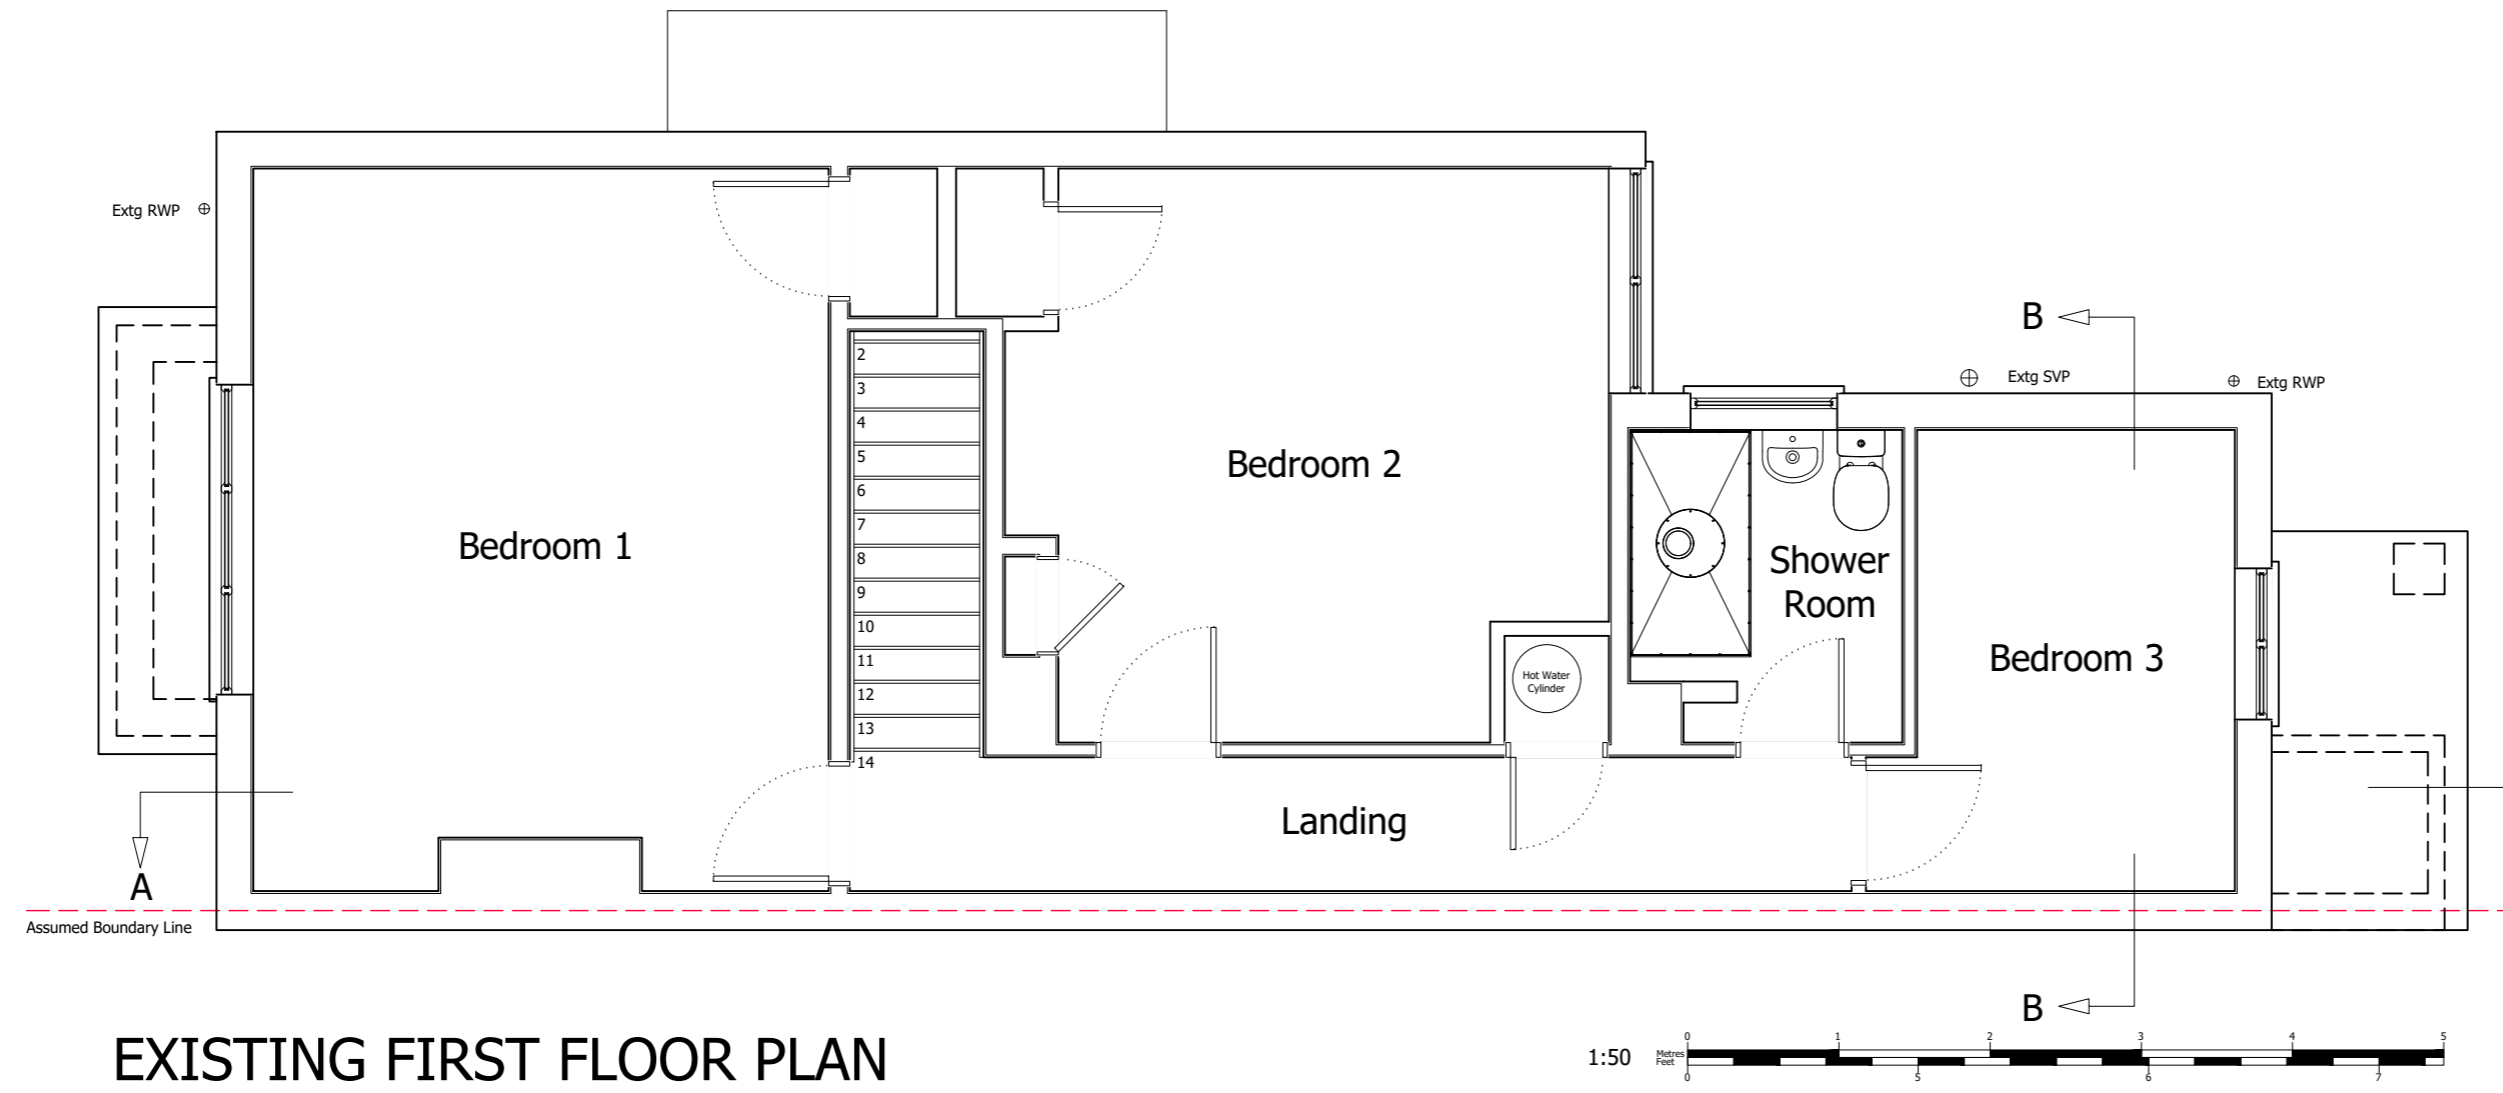

EXISTING FIRST FLOOR PLAN

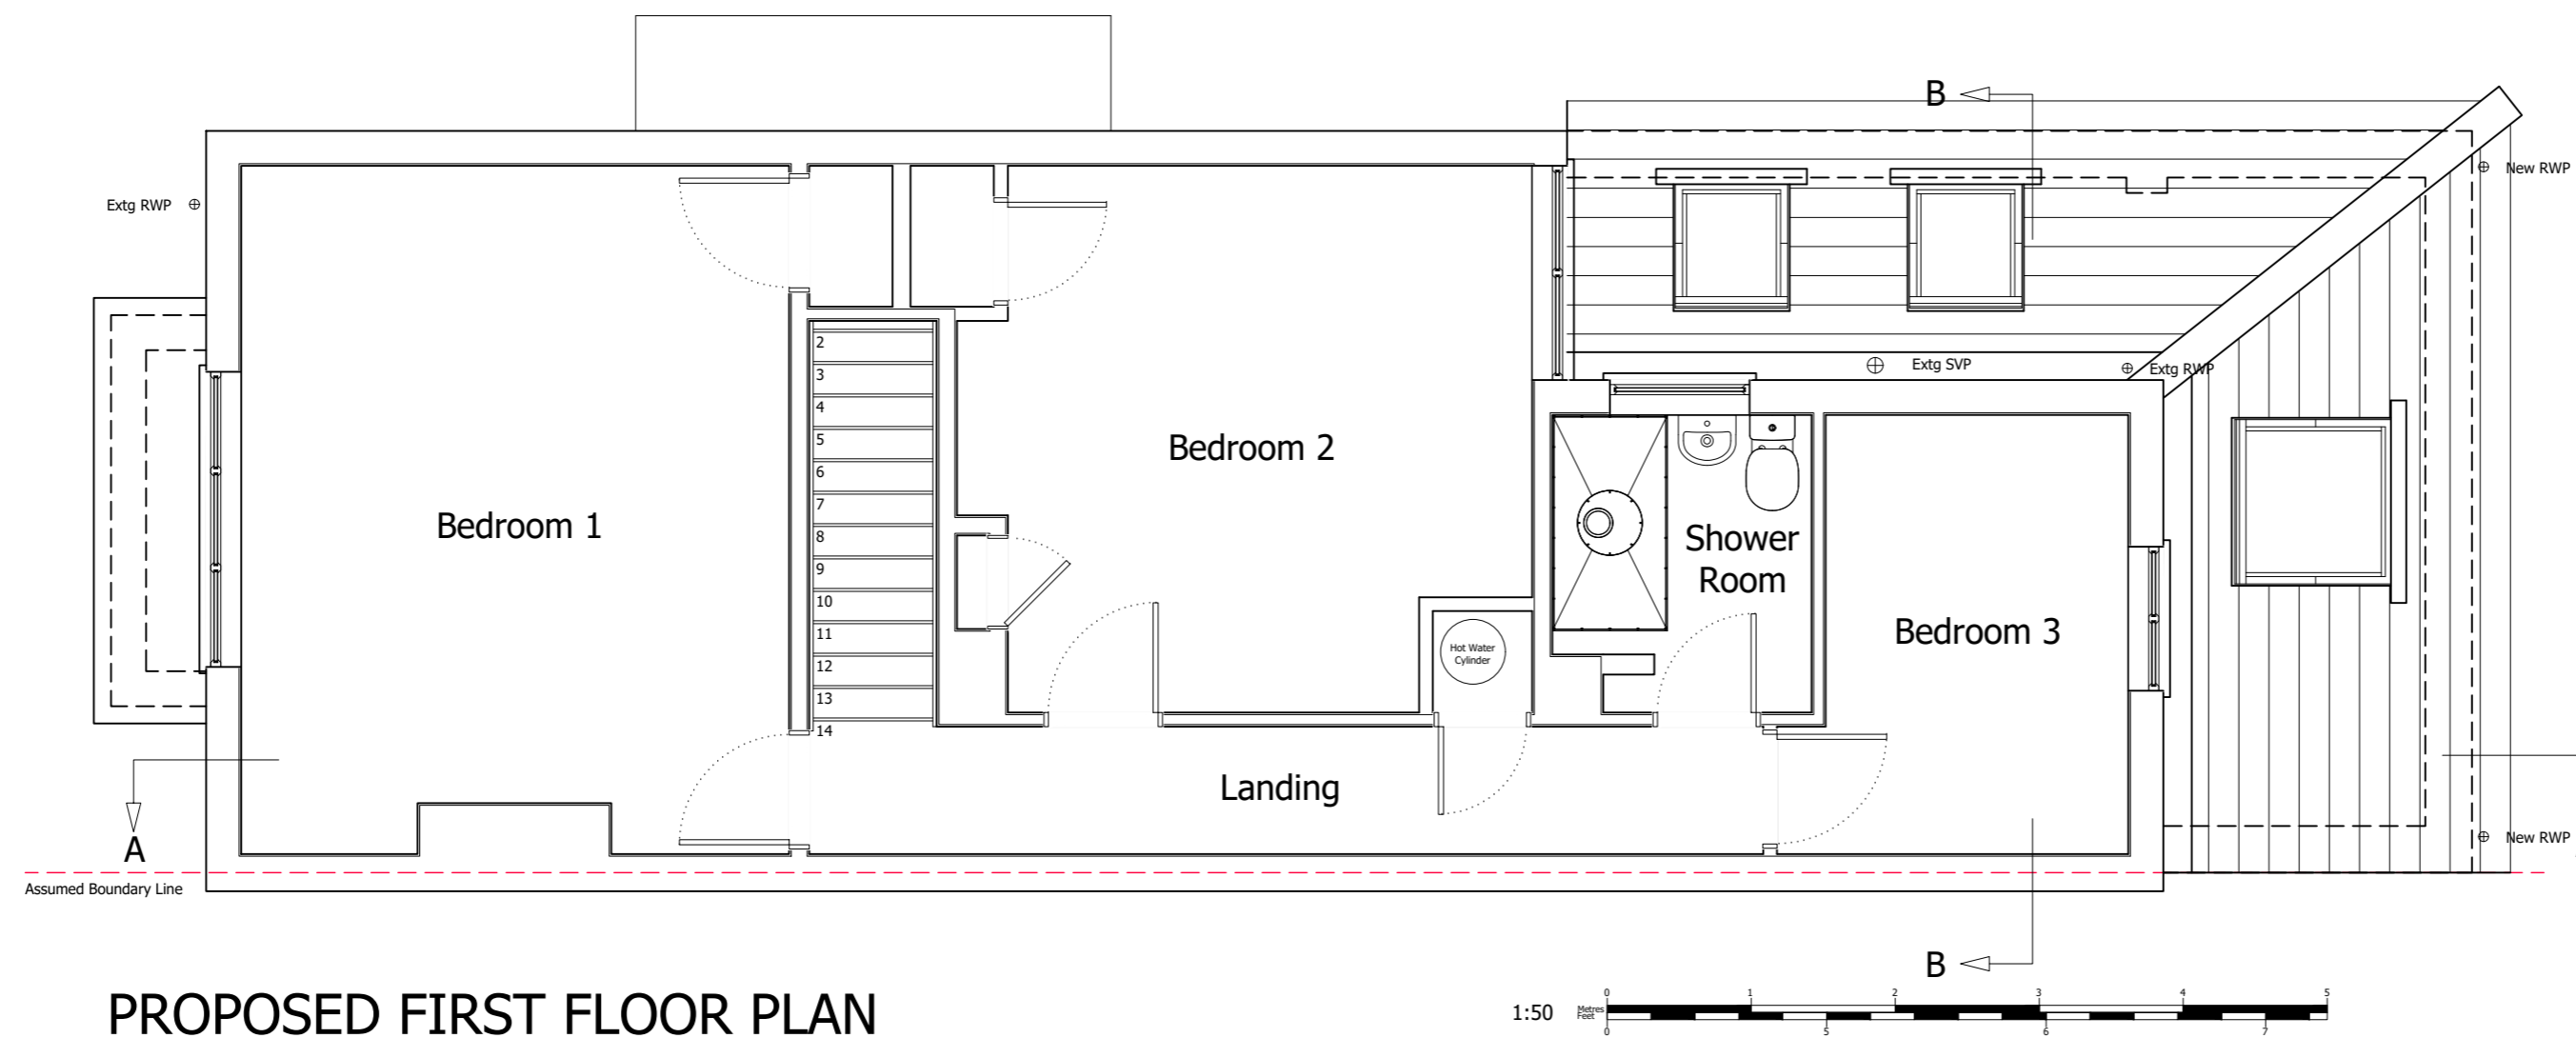

PROPOSED FIRST FLOOR PLAN

Client Name (s):

Mr & Mrs Sample

Site Address:

1 Sample Road
Sample Town
SAM PLE

Local Authority:

Elmbridge Borough Council

Project Description:

Single Storey Rear Wrap Around Extension

Drawing Title:

Existing & Proposed First Floor Plans

Drawing Number: Revision:

Drawing 2 ----

Date issued: Drawn by:


00/00/0000 JW

Scale: 1:50 @ A2


This drawing is the property of All About Lofts Ltd and as such is the subject of Intellectual Property Rights including copyright and design rights. You must not reproduce, copy, loan or submit this drawing to any other party without the written consent of All About Lofts Ltd.

Dimensions whether scaled or figured are for Planning & Building Control approvals only. The General Contractor is responsible for the verification of all dimensions on site and must inform All About Lofts Ltd of any discrepancies prior to the setting out or ordering of materials.

IT IS THE HOME OWNERS RESPONSIBILITY TO OBTAIN PARTY WALL, LINE OF JUNCTION OR NOTICE OF ADJACENT EXCAVATION AGREEMENTS.

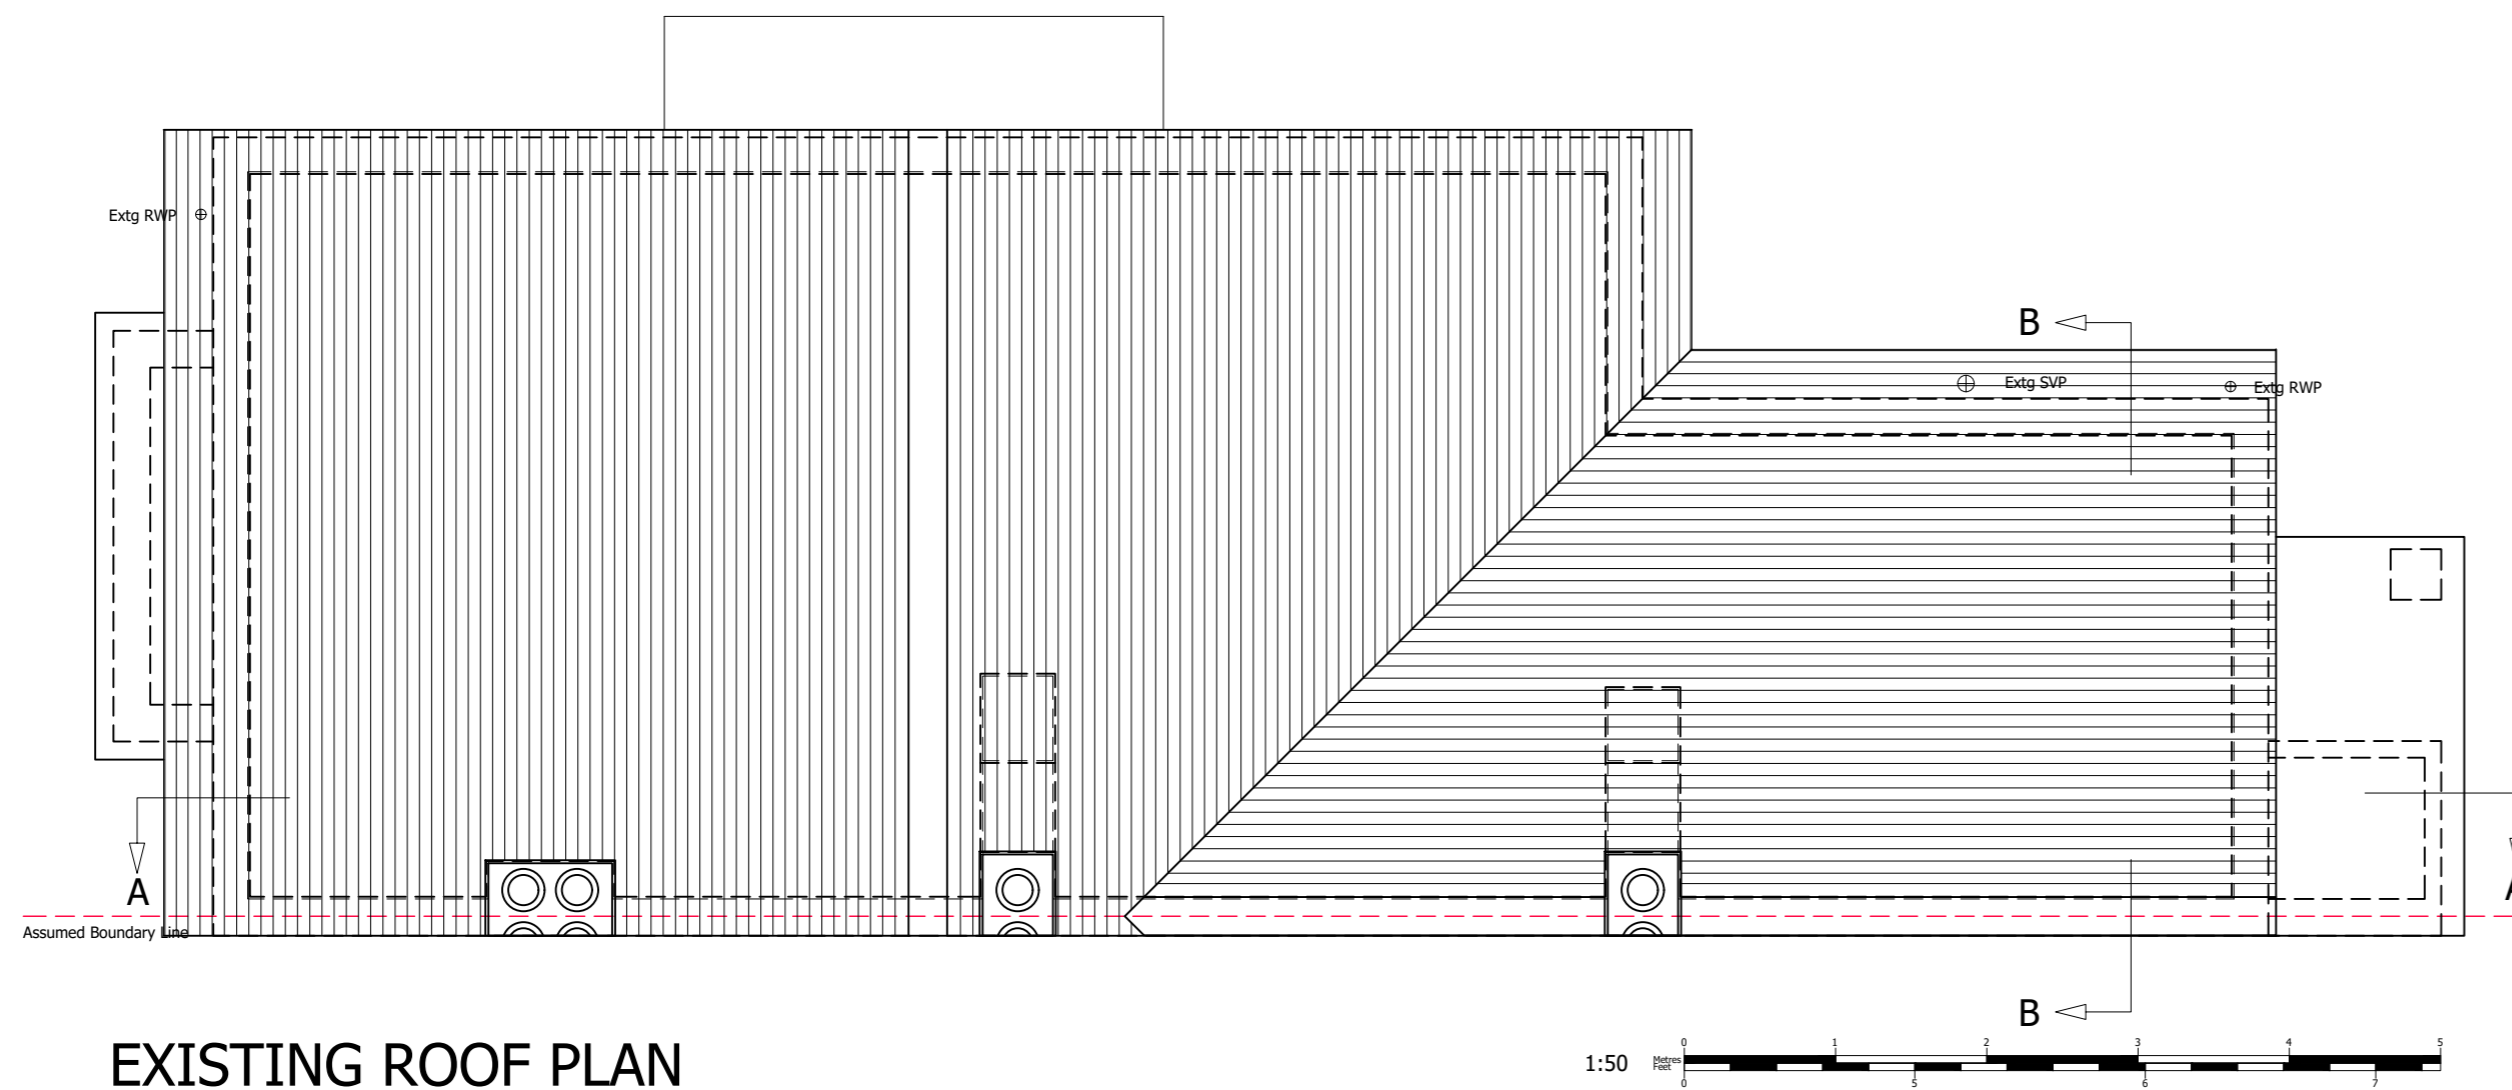

EXISTING ROOF PLAN

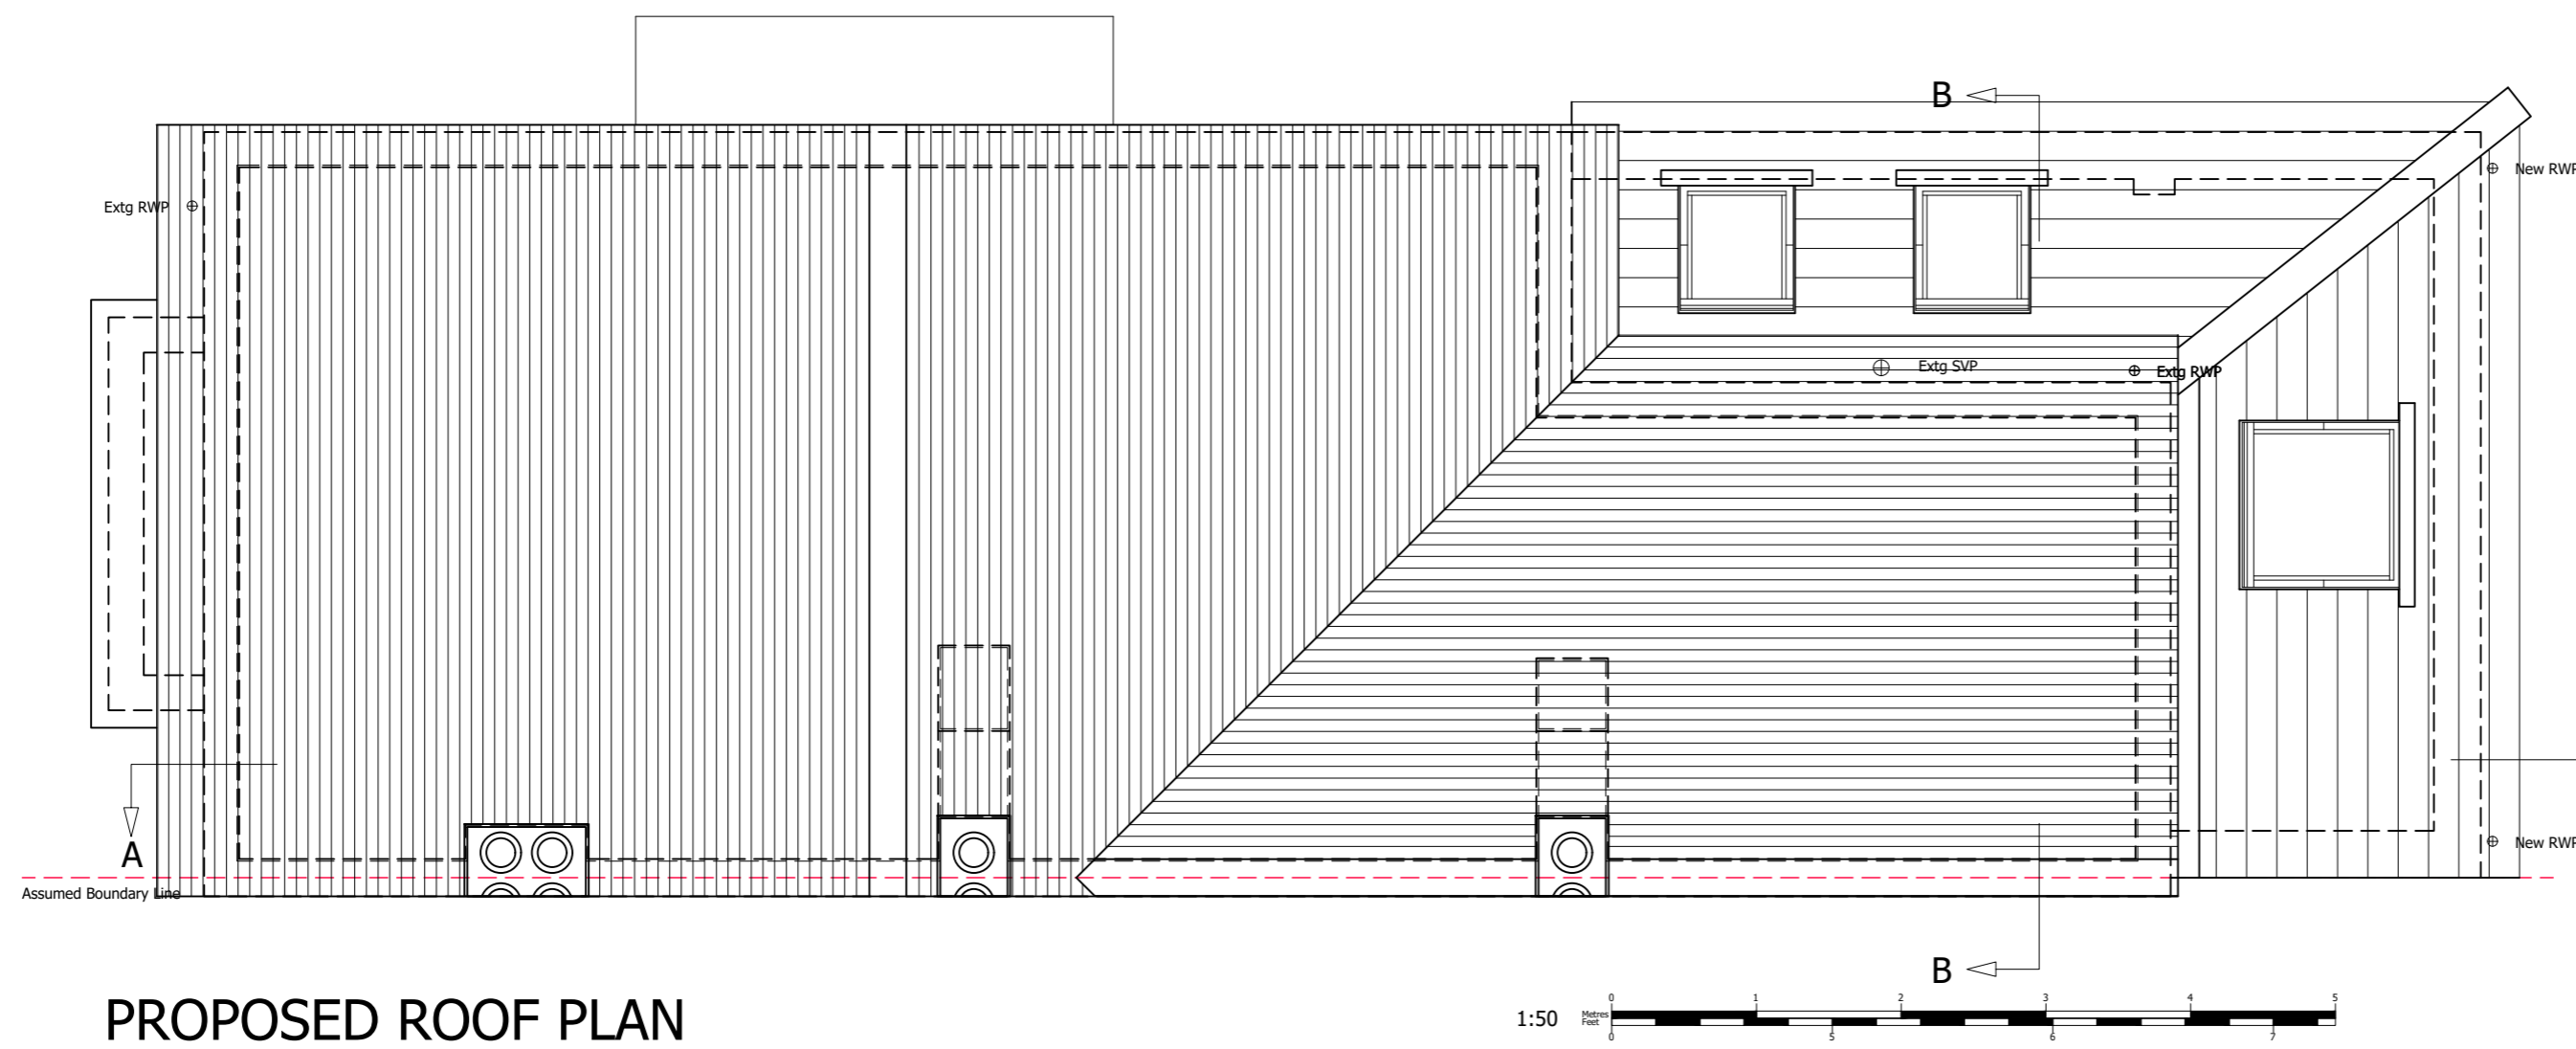

PROPOSED ROOF PLAN

Client Name (s):

Mr & Mrs Sample

Site Address:

1 Sample Road
Sample Town
SAM PLE

Local Authority:

Elmbridge Borough Council

Project Description:

Single Storey Rear Wrap Around Extension

Drawing Title:

Existing & Proposed Roof Plans

Drawing Number: Revision:


Drawing 3 ----

Date issued: Drawn by:

00/00/0000 JW

Scale: 1:50 @ A2


Planning Issue Drawings

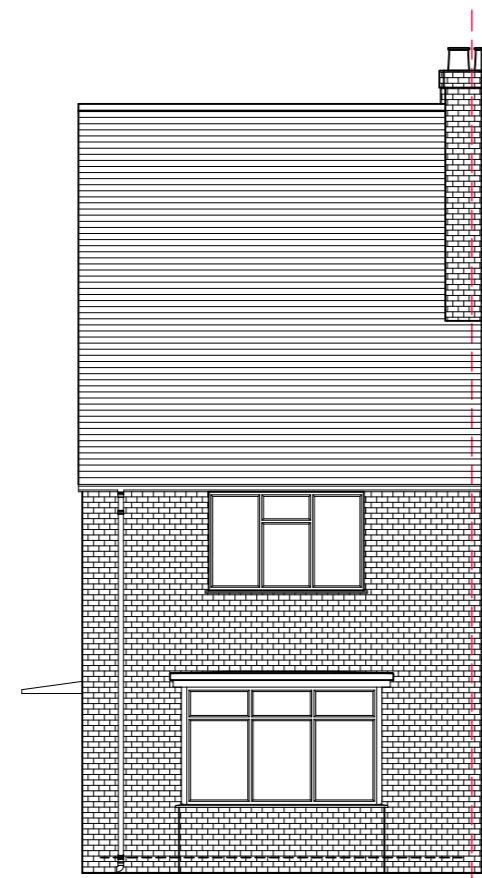


EXISTING FRONT ELEVATION



EXISTING LEFT SIDE ELEVATION

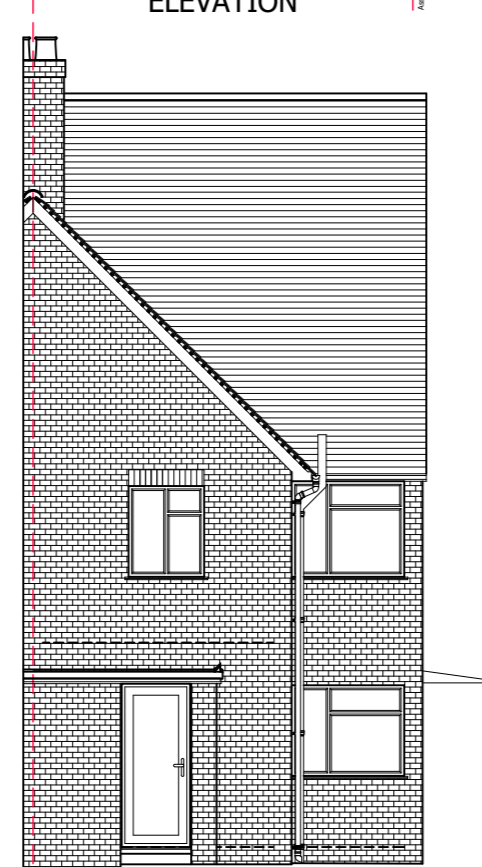

EXISTING REAR ELEVATION

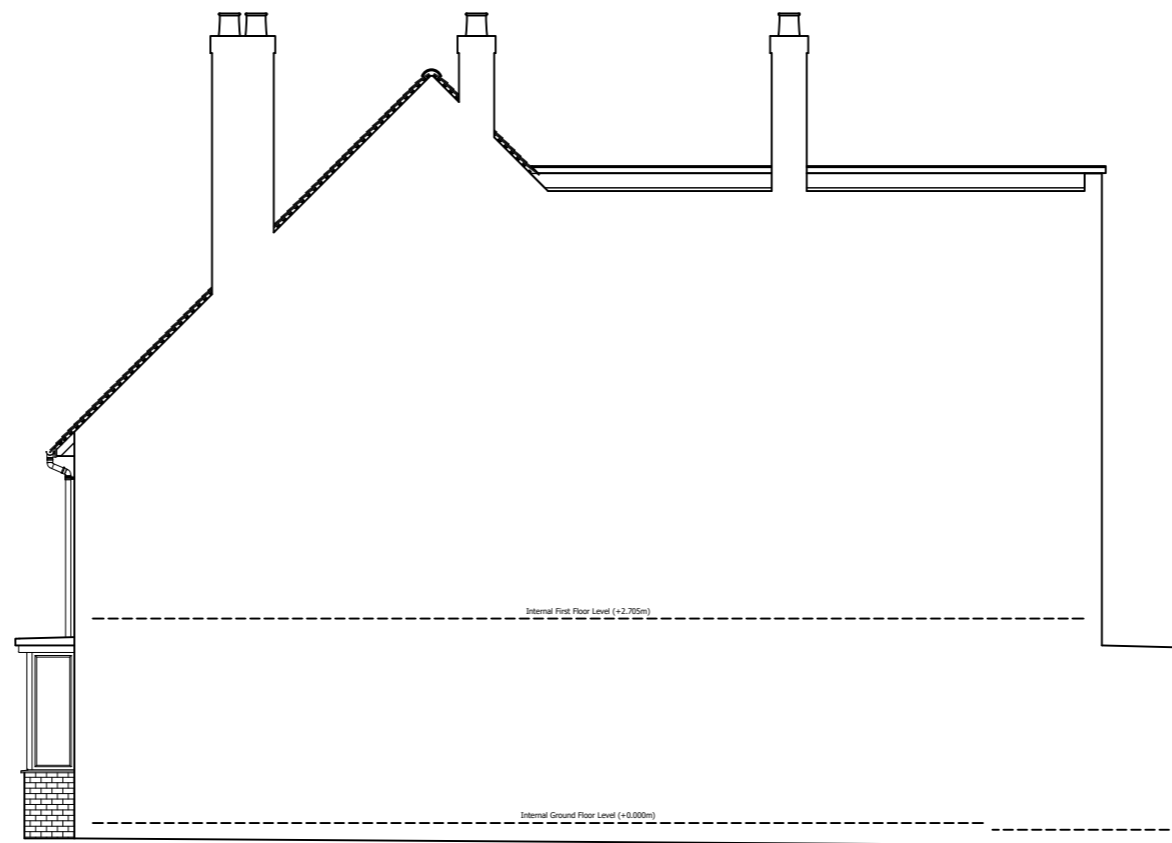

EXISTING RIGHT SIDE ELEVATION



© Copyright All About Lofts Ltd.

This drawing is the property of All About Lofts Ltd and as such is the subject of Intellectual Property Rights including copyright and design rights. You must not reproduce, copy, loan or submit this drawing to any other party without the written consent of All About Lofts Ltd.

Dimensions whether scaled or figured are for Planning & Building Control approvals only. The General Contractor is responsible for the verification of all dimensions on site and must inform All About Lofts Ltd of any discrepancies prior to the setting out or ordering of materials.

IT IS THE HOME OWNERS RESPONSIBILITY TO OBTAIN PARTY WALL, LINE OF JUNCTION OR NOTICE OF ADJACENT EXCAVATION AGREEMENTS.

Client Name (s):

Mr & Mrs Sample

Site Address:

1 Sample Road
Sample Town
SAM PLE

Local Authority:

Elmbridge Borough Council

Project Description:

Single Storey Rear Wrap Around Extension

Drawing Title:

Existing Elevations

Drawing Number: Revision:

Drawing 4


Date issued: Drawn by:

00/00/0000


JW

Scale: 1:50 @ A2


Planning Issue Drawings

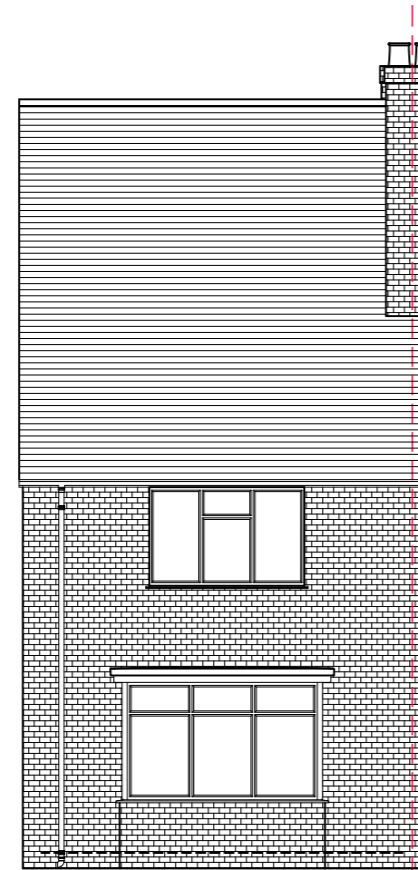


PROPOSED FRONT ELEVATION

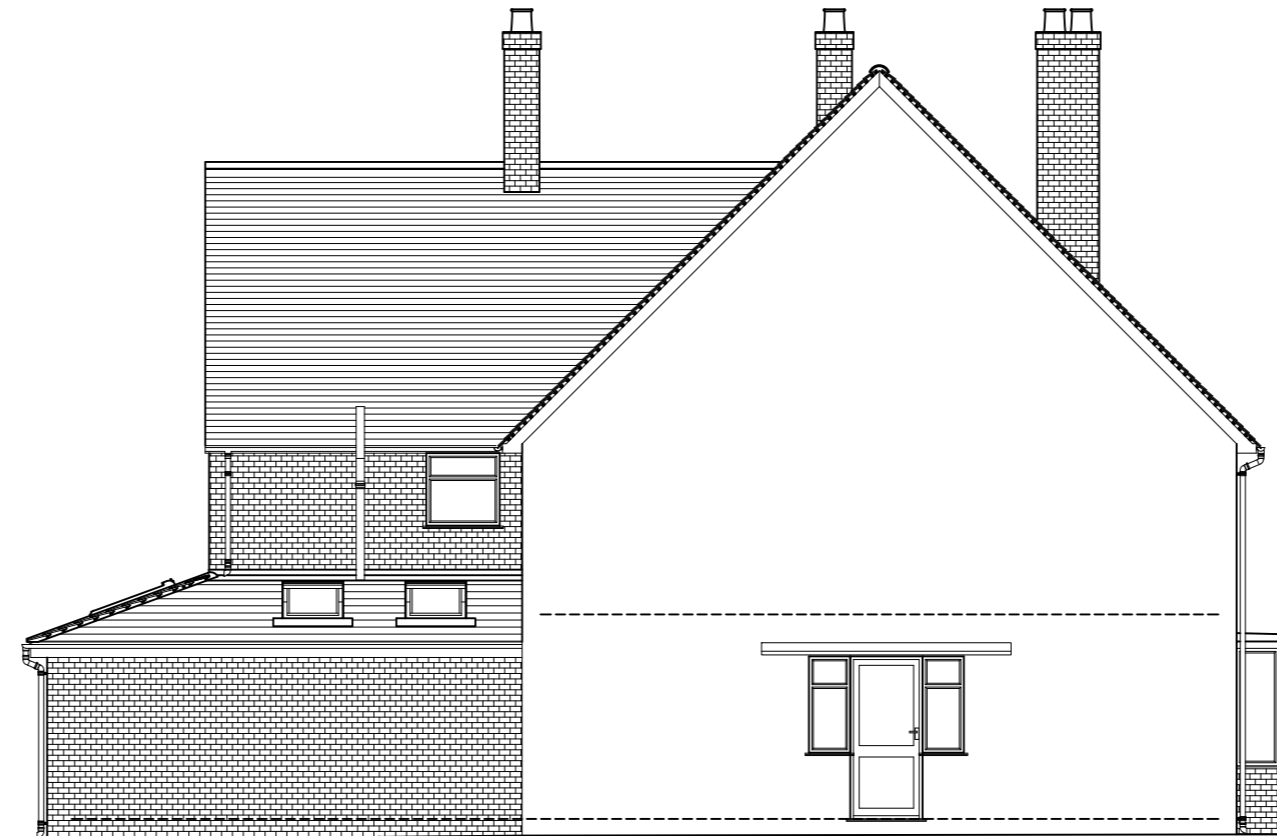

PROPOSED LEFT SIDE ELEVATION

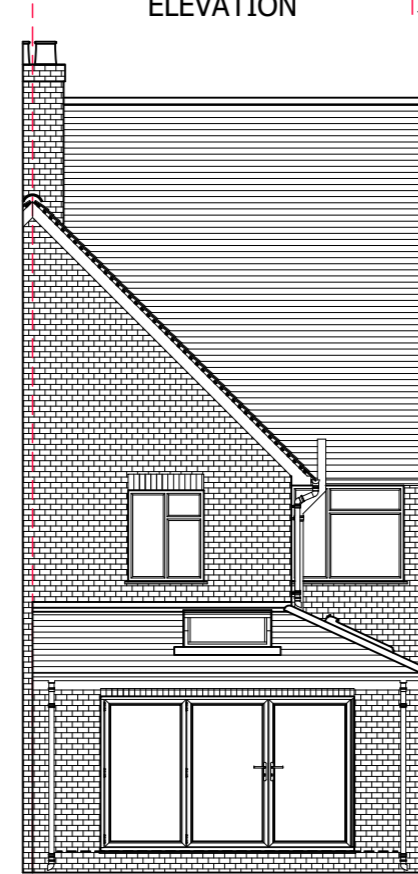

PROPOSED REAR ELEVATION

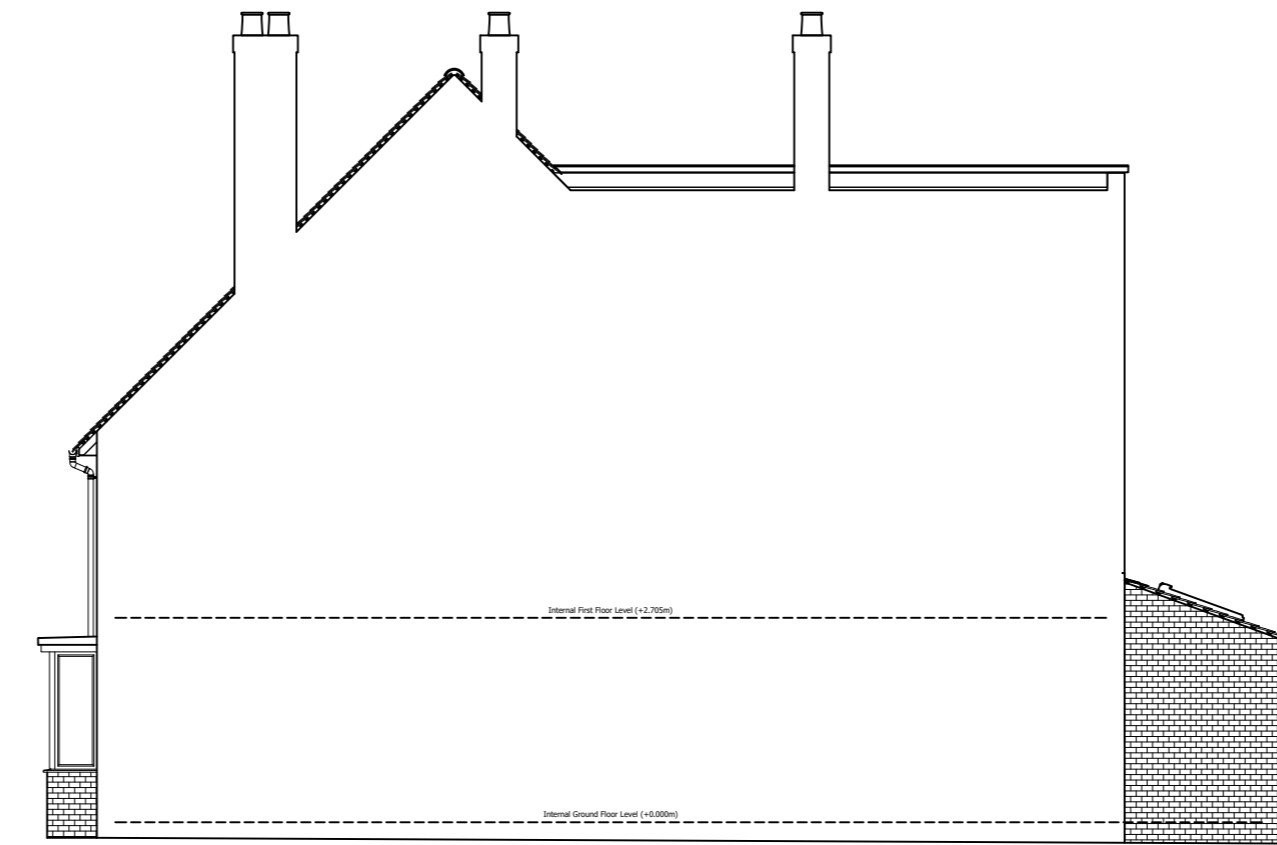

PROPOSED RIGHT SIDE ELEVATION



© Copyright All About Lofts Ltd.

This drawing is the property of All About Lofts Ltd and as such is the subject of Intellectual Property Rights including copyright and design rights. You must not reproduce, copy, loan or submit this drawing to any other party without the written consent of All About Lofts Ltd.

Dimensions whether scaled or figured are for Planning & Building Control approvals only. The General Contractor is responsible for the verification of all dimensions on site and must inform All About Lofts Ltd of any discrepancies prior to the setting out or ordering of materials.

IT IS THE HOME OWNERS RESPONSIBILITY TO OBTAIN PARTY WALL, LINE OF JUNCTION OR NOTICE OF ADJACENT EXCAVATION AGREEMENTS.

Client Name (s):

Mr & Mrs Sample

Site Address:

1 Sample Road
Sample Town
SAM PLE

Local Authority:

Elmbridge Borough Council

Project Description:

Single Storey Rear Wrap Around Extension

Drawing Title:

Proposed Elevations


Drawing Number: Revision:

Drawing 5 ----

Date issued: Drawn by:


00/00/0000 JW

Scale: 1:50 @ A2

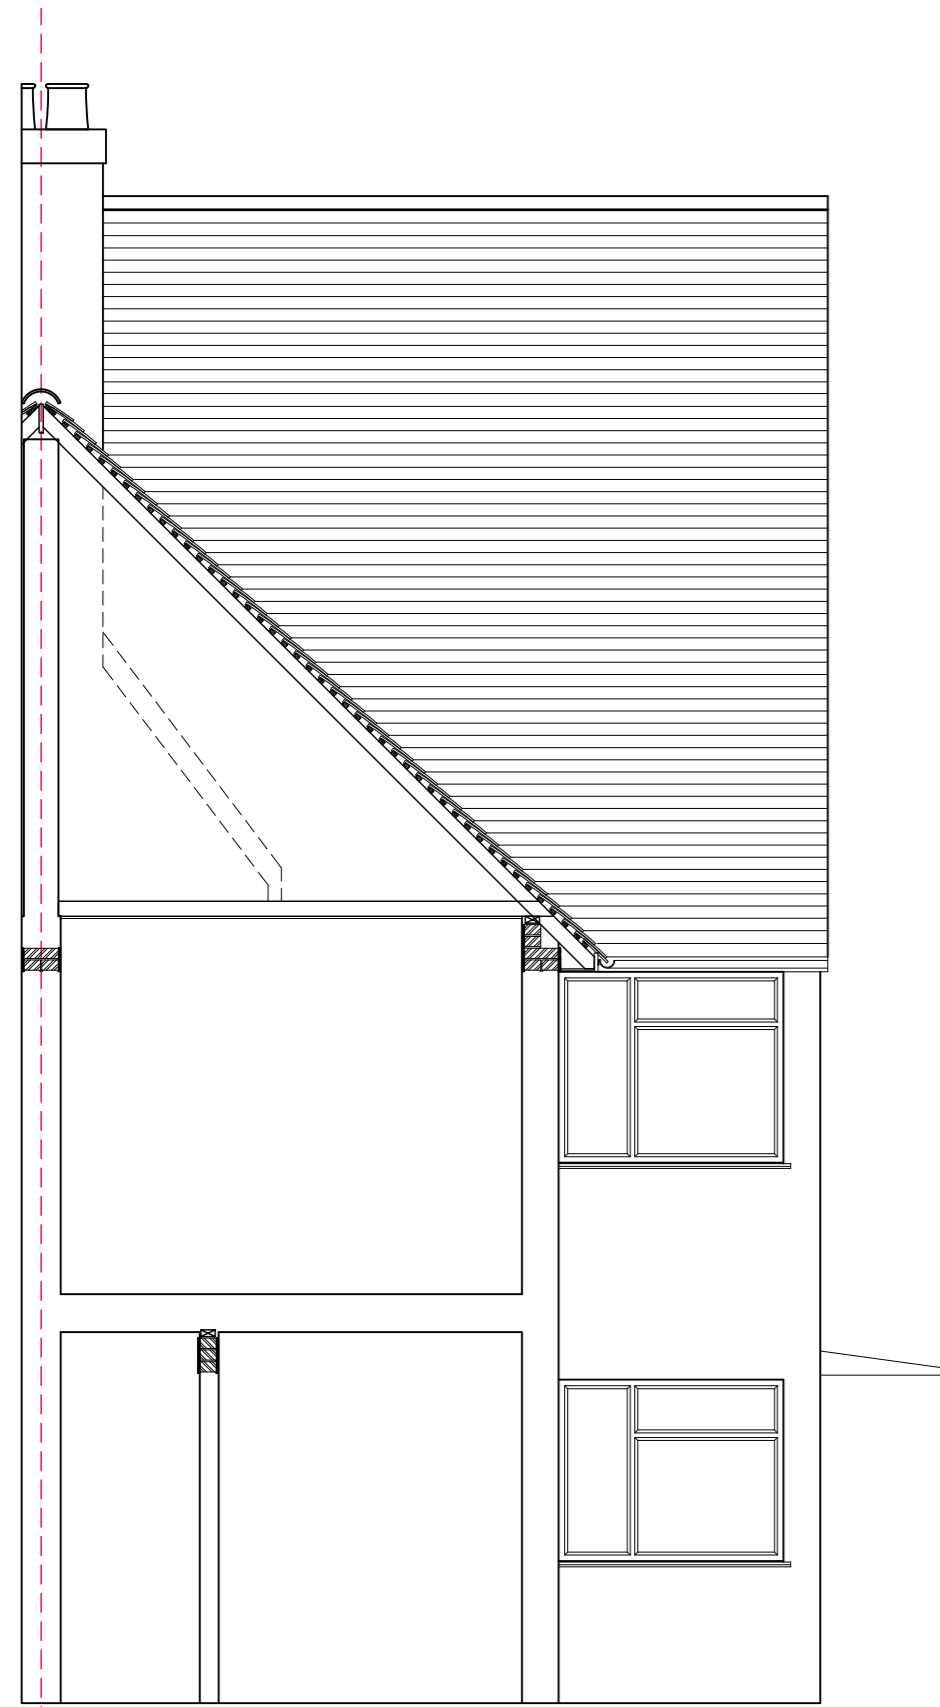

EXISTING SECTION B-B

1:50

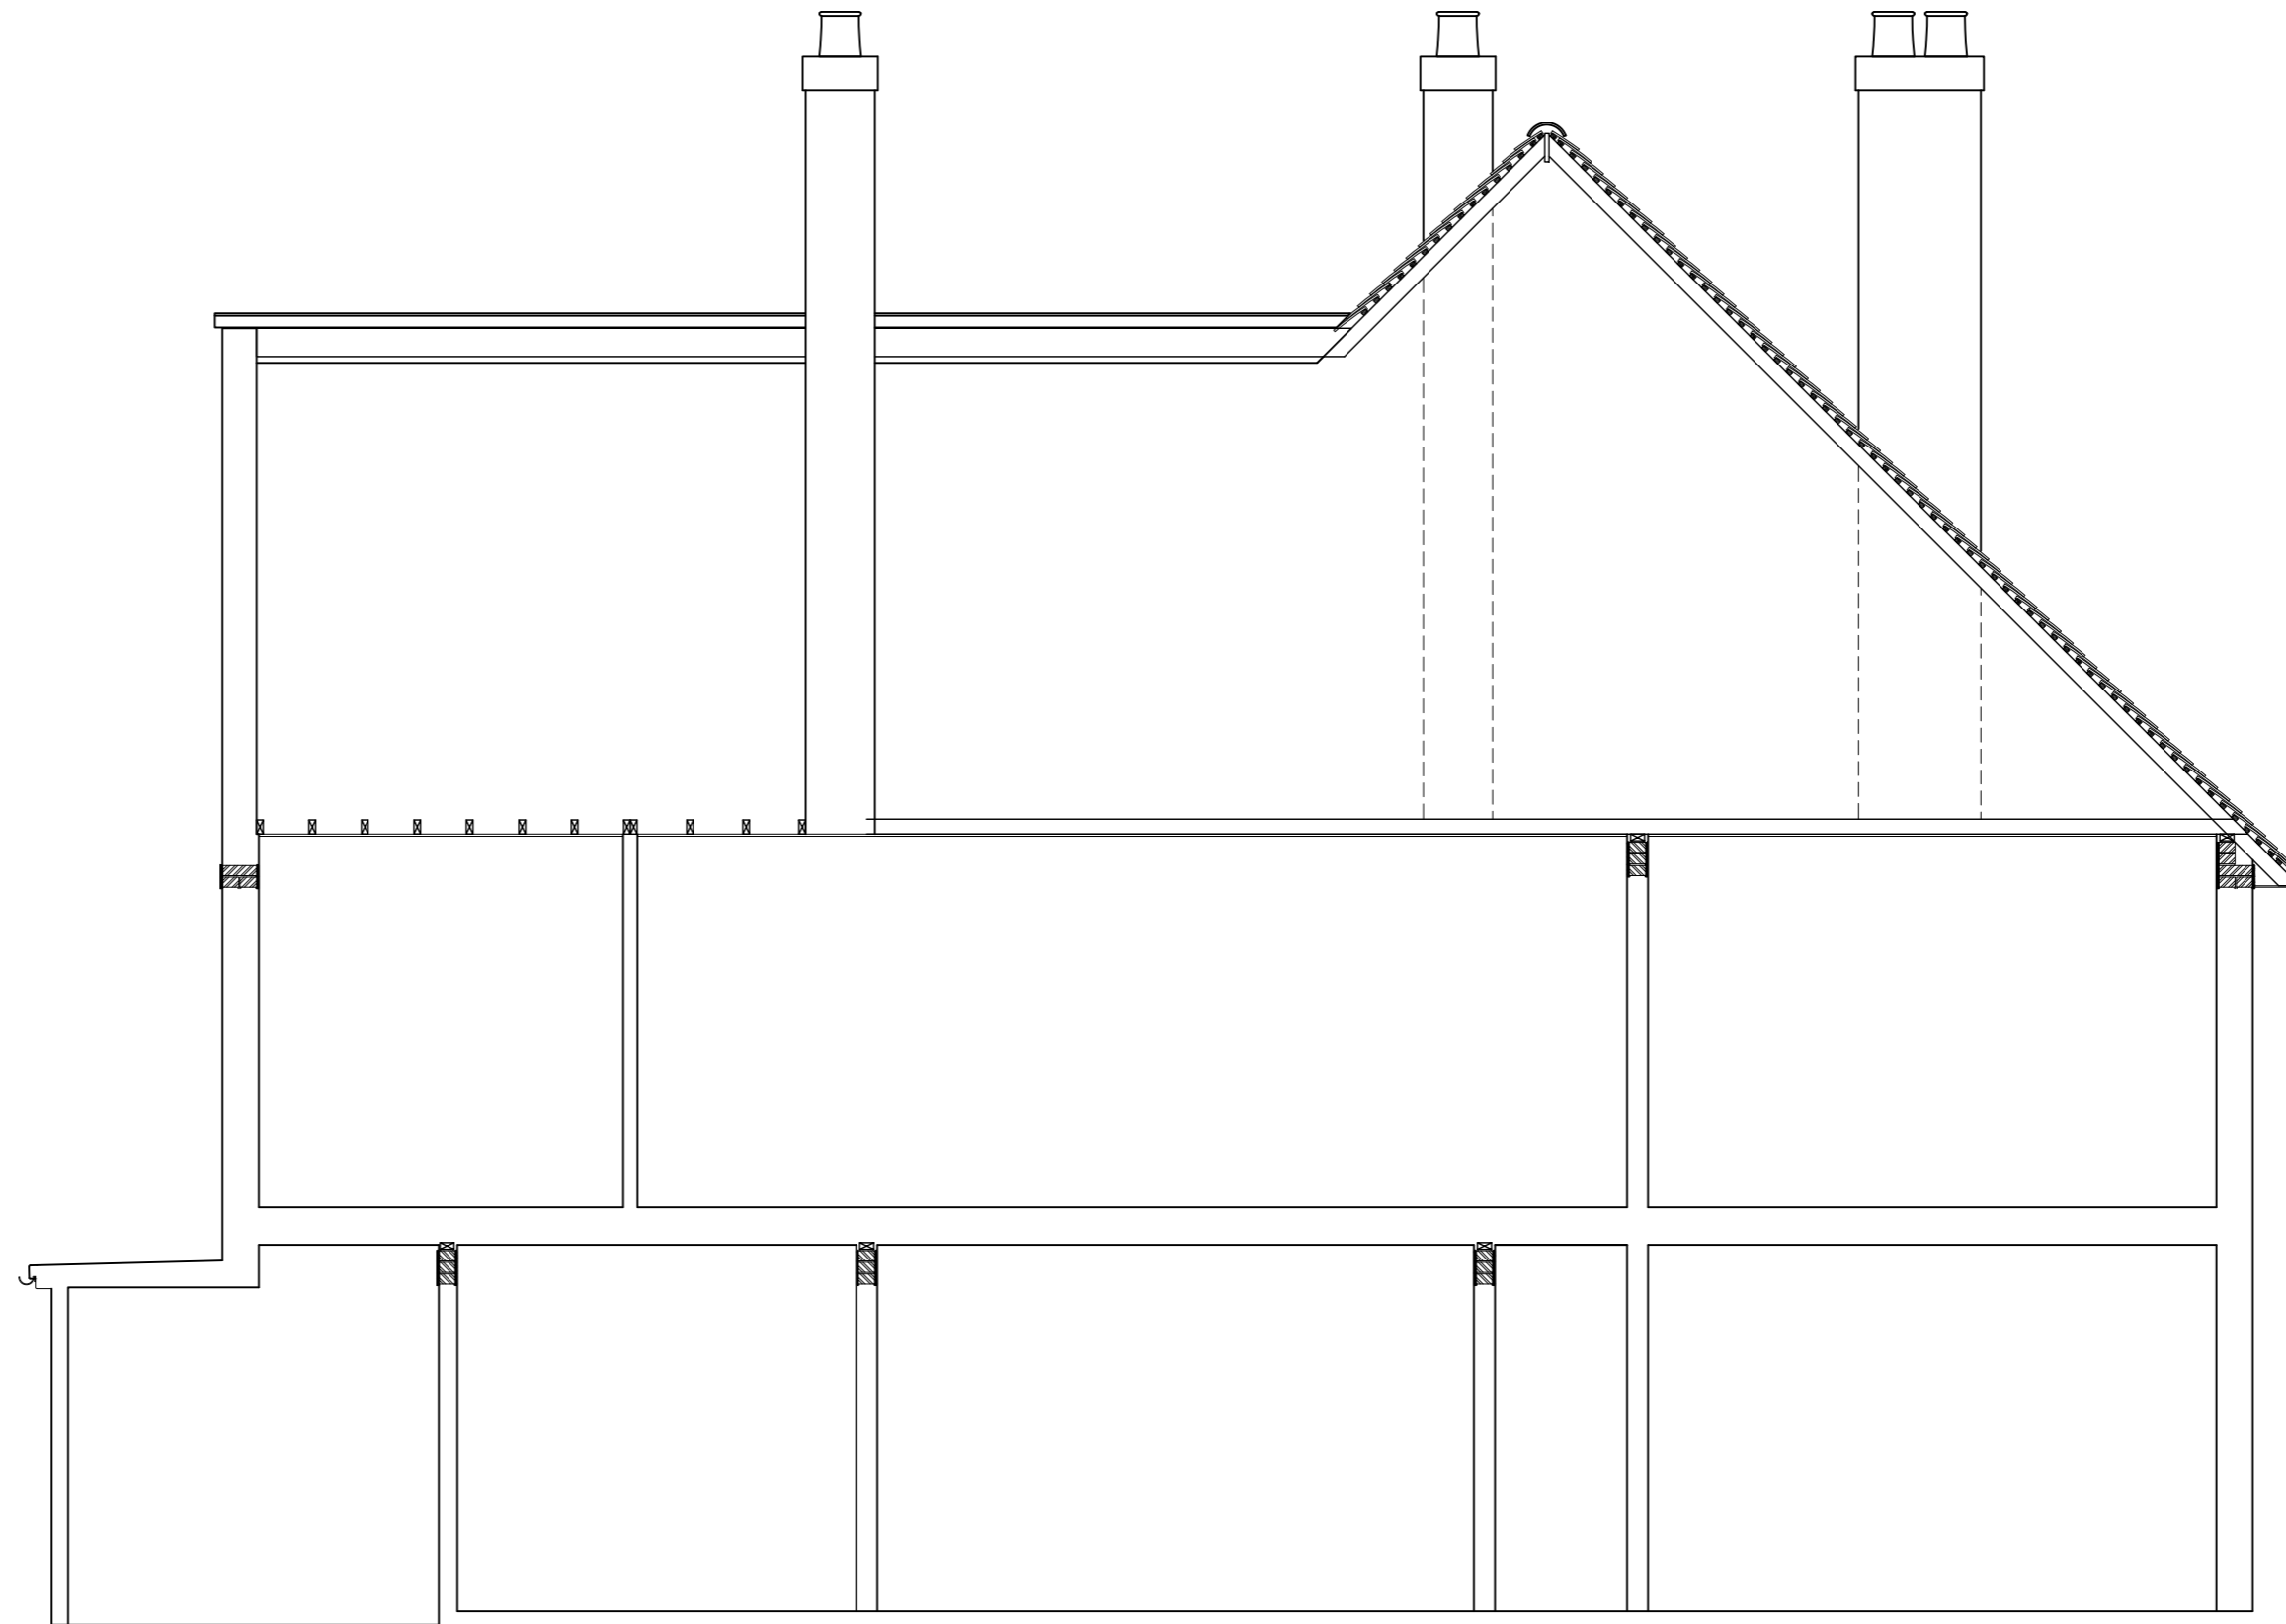

EXISTING SECTION A-A

1:50

© Copyright All About Lofts Ltd.

This drawing is the property of All About Lofts Ltd and as such is the subject of Intellectual Property Rights including copyright and design rights. You must not reproduce, copy, loan or submit this drawing to any other party without the written consent of All About Lofts Ltd.

Dimensions whether scaled or figured are for Planning & Building Control approvals only. The General Contractor is responsible for the verification of all dimensions on site and must inform All About Lofts Ltd of any discrepancies prior to the setting out or ordering of materials.

IT IS THE HOME OWNERS RESPONSIBILITY TO OBTAIN PARTY WALL, LINE OF JUNCTION OR NOTICE OF ADJACENT EXCAVATION AGREEMENTS.

Client Name (s):

Mr & Mrs Sample

Site Address:

1 Sample Road
Sample Town
SAM PLE

Local Authority:

Elmbridge Borough Council

Project Description:

Single Storey Rear Wrap Around Extension

Drawing Title:

Existing Sections

Drawing Number: Revision:

Drawing 6

Date issued: Drawn by:

00/00/0000


JW

Scale: 1:50 @ A2


This drawing is the property of All About Lofts Ltd and as such is the subject of Intellectual Property Rights including copyright and design rights. You must not reproduce, copy, loan or submit this drawing to any other party without the written consent of All About Lofts Ltd.

Dimensions whether scaled or figured are for Planning & Building Control approvals only. The General Contractor is responsible for the verification of all dimensions on site and must inform All About Lofts Ltd of any discrepancies prior to the setting out or ordering of materials.


IT IS THE HOME OWNERS RESPONSIBILITY TO OBTAIN PARTY WALL, LINE OF JUNCTION OR NOTICE OF ADJACENT EXCAVATION AGREEMENTS.

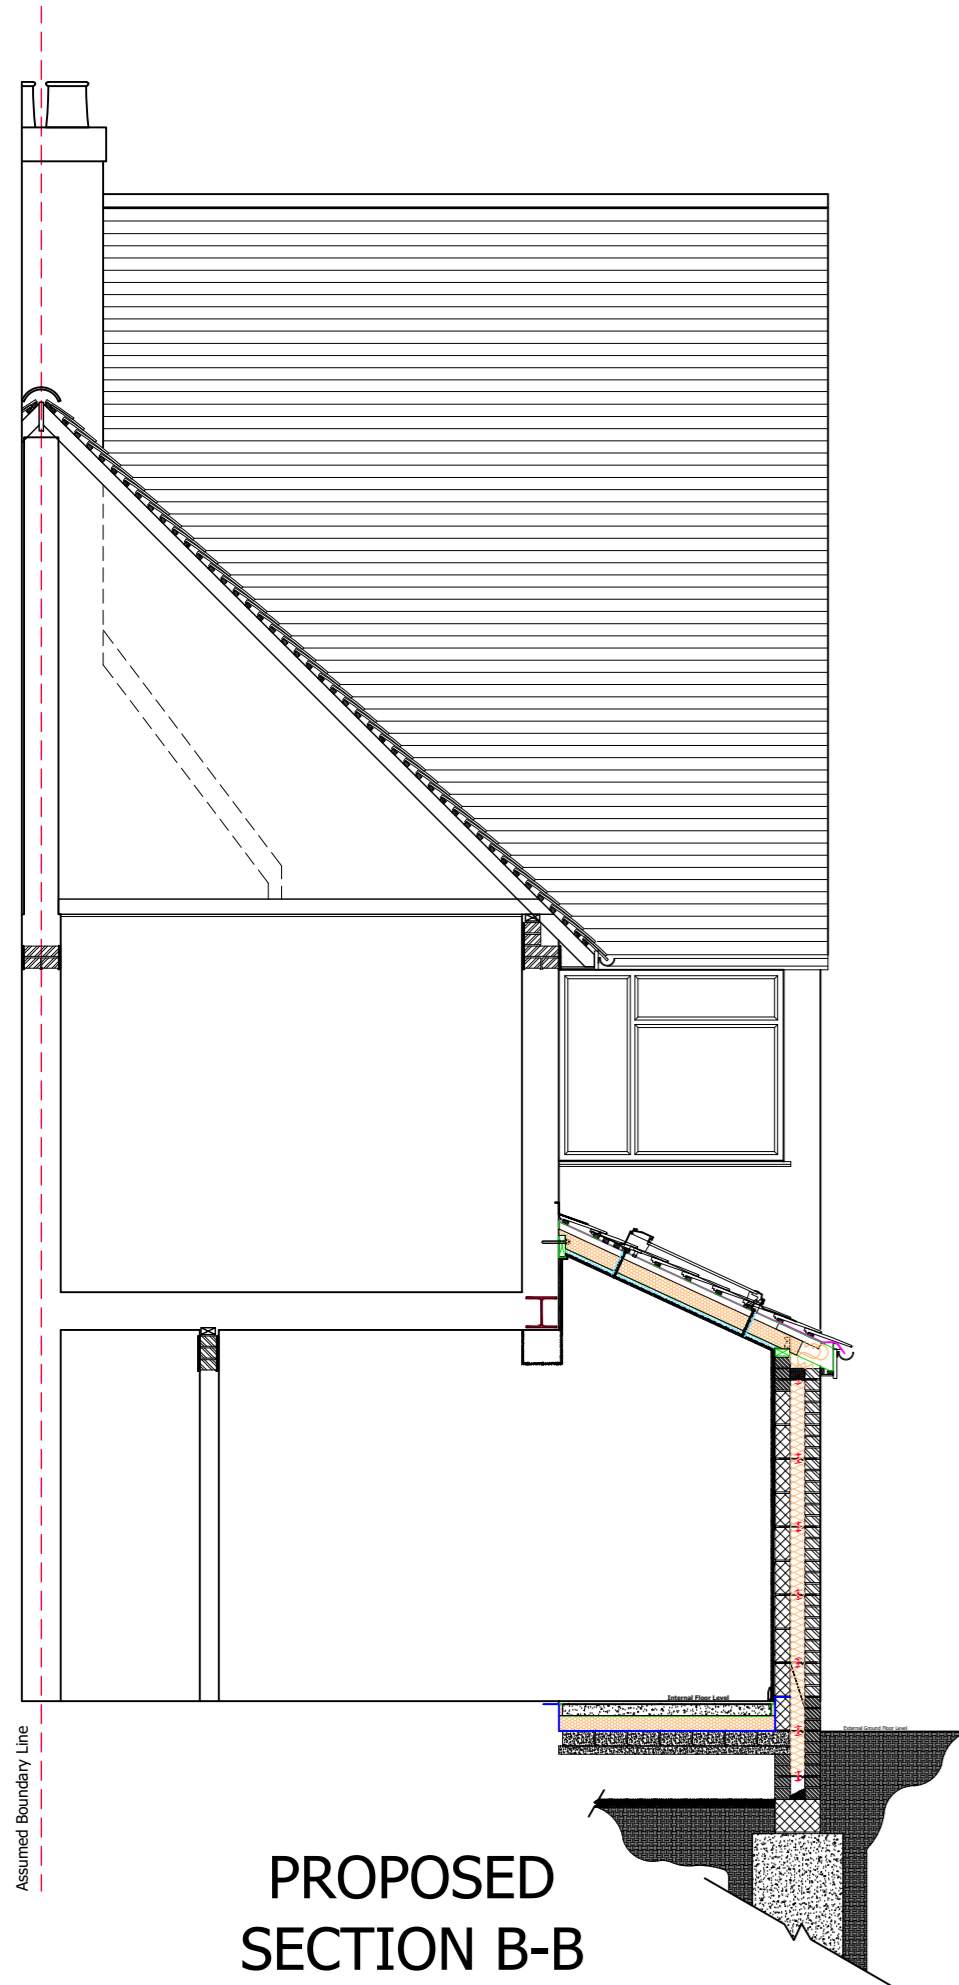

PROPOSED SECTION B-B

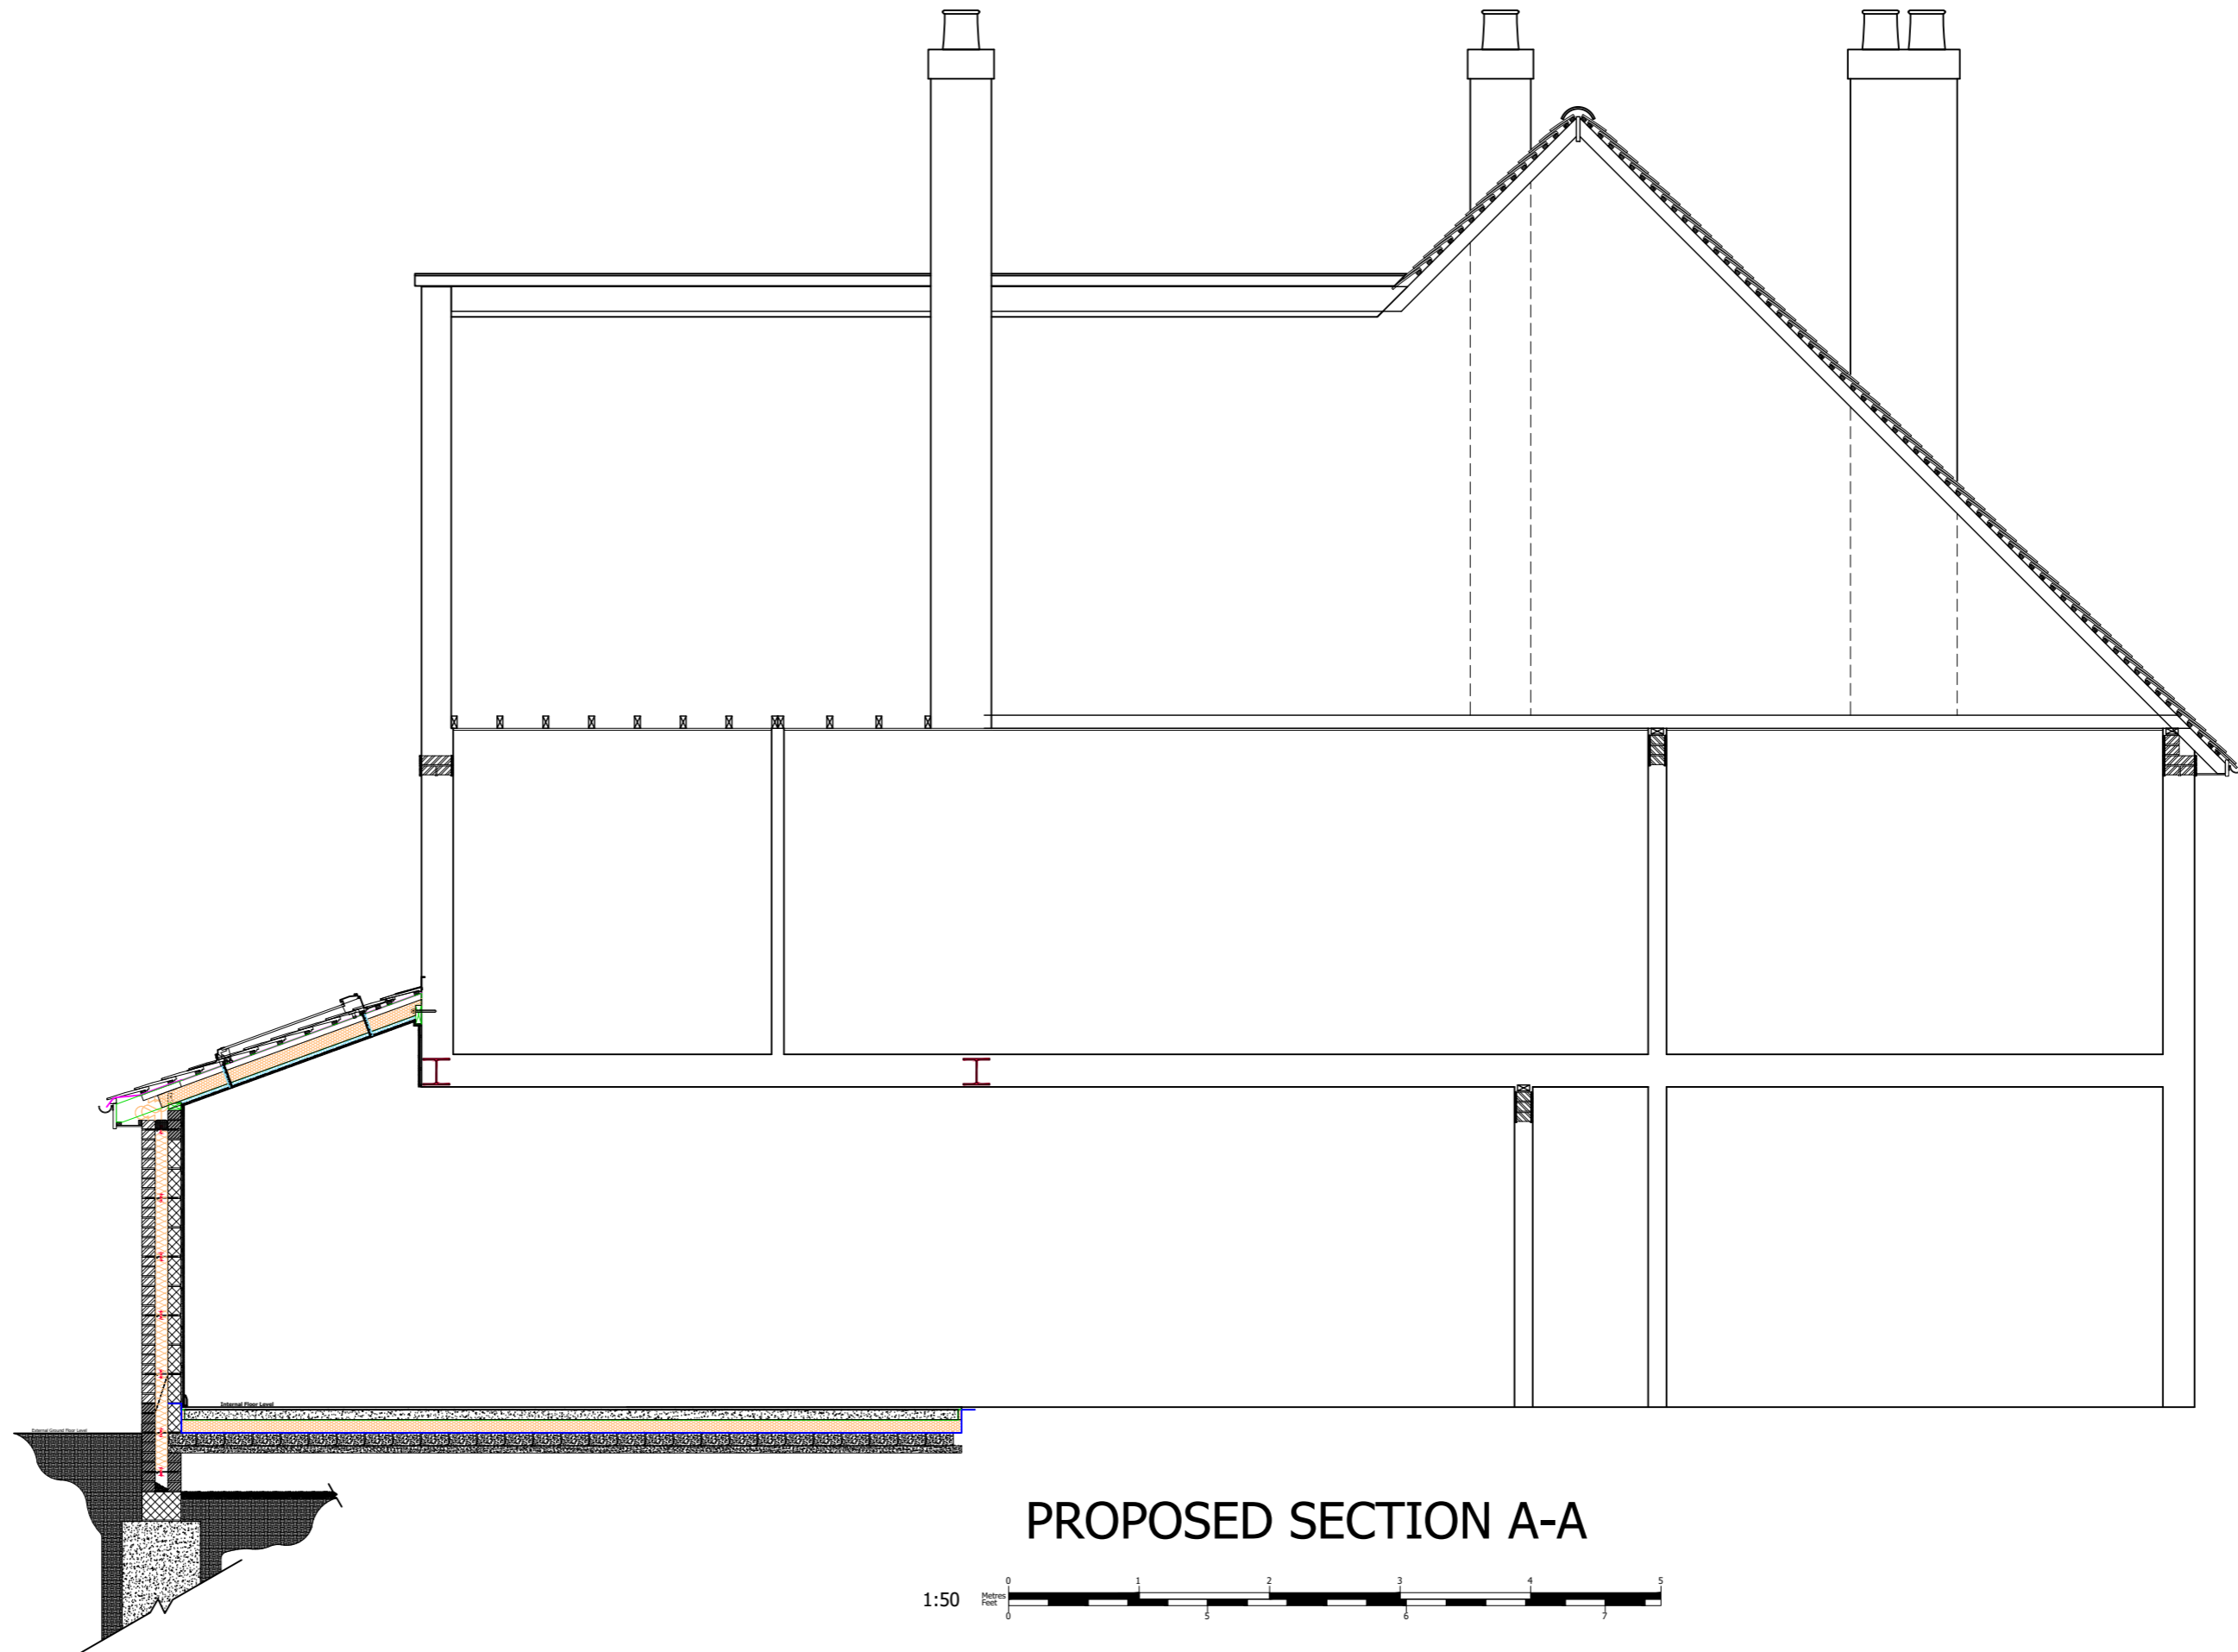

PROPOSED SECTION A-A

 

Client Name (s):

Mr & Mrs Sample

Site Address:

1 Sample Road
Sample Town
SAM PLE

Local Authority:

Elmbridge Borough Council

Project Description:

Single Storey Rear Wrap Around Extension

Drawing Title:

Proposed Sections

Drawing Number: Revision:

Drawing 7

Date issued: Drawn by:

00/00/0000

JW

Scale: 1:50 @ A2