

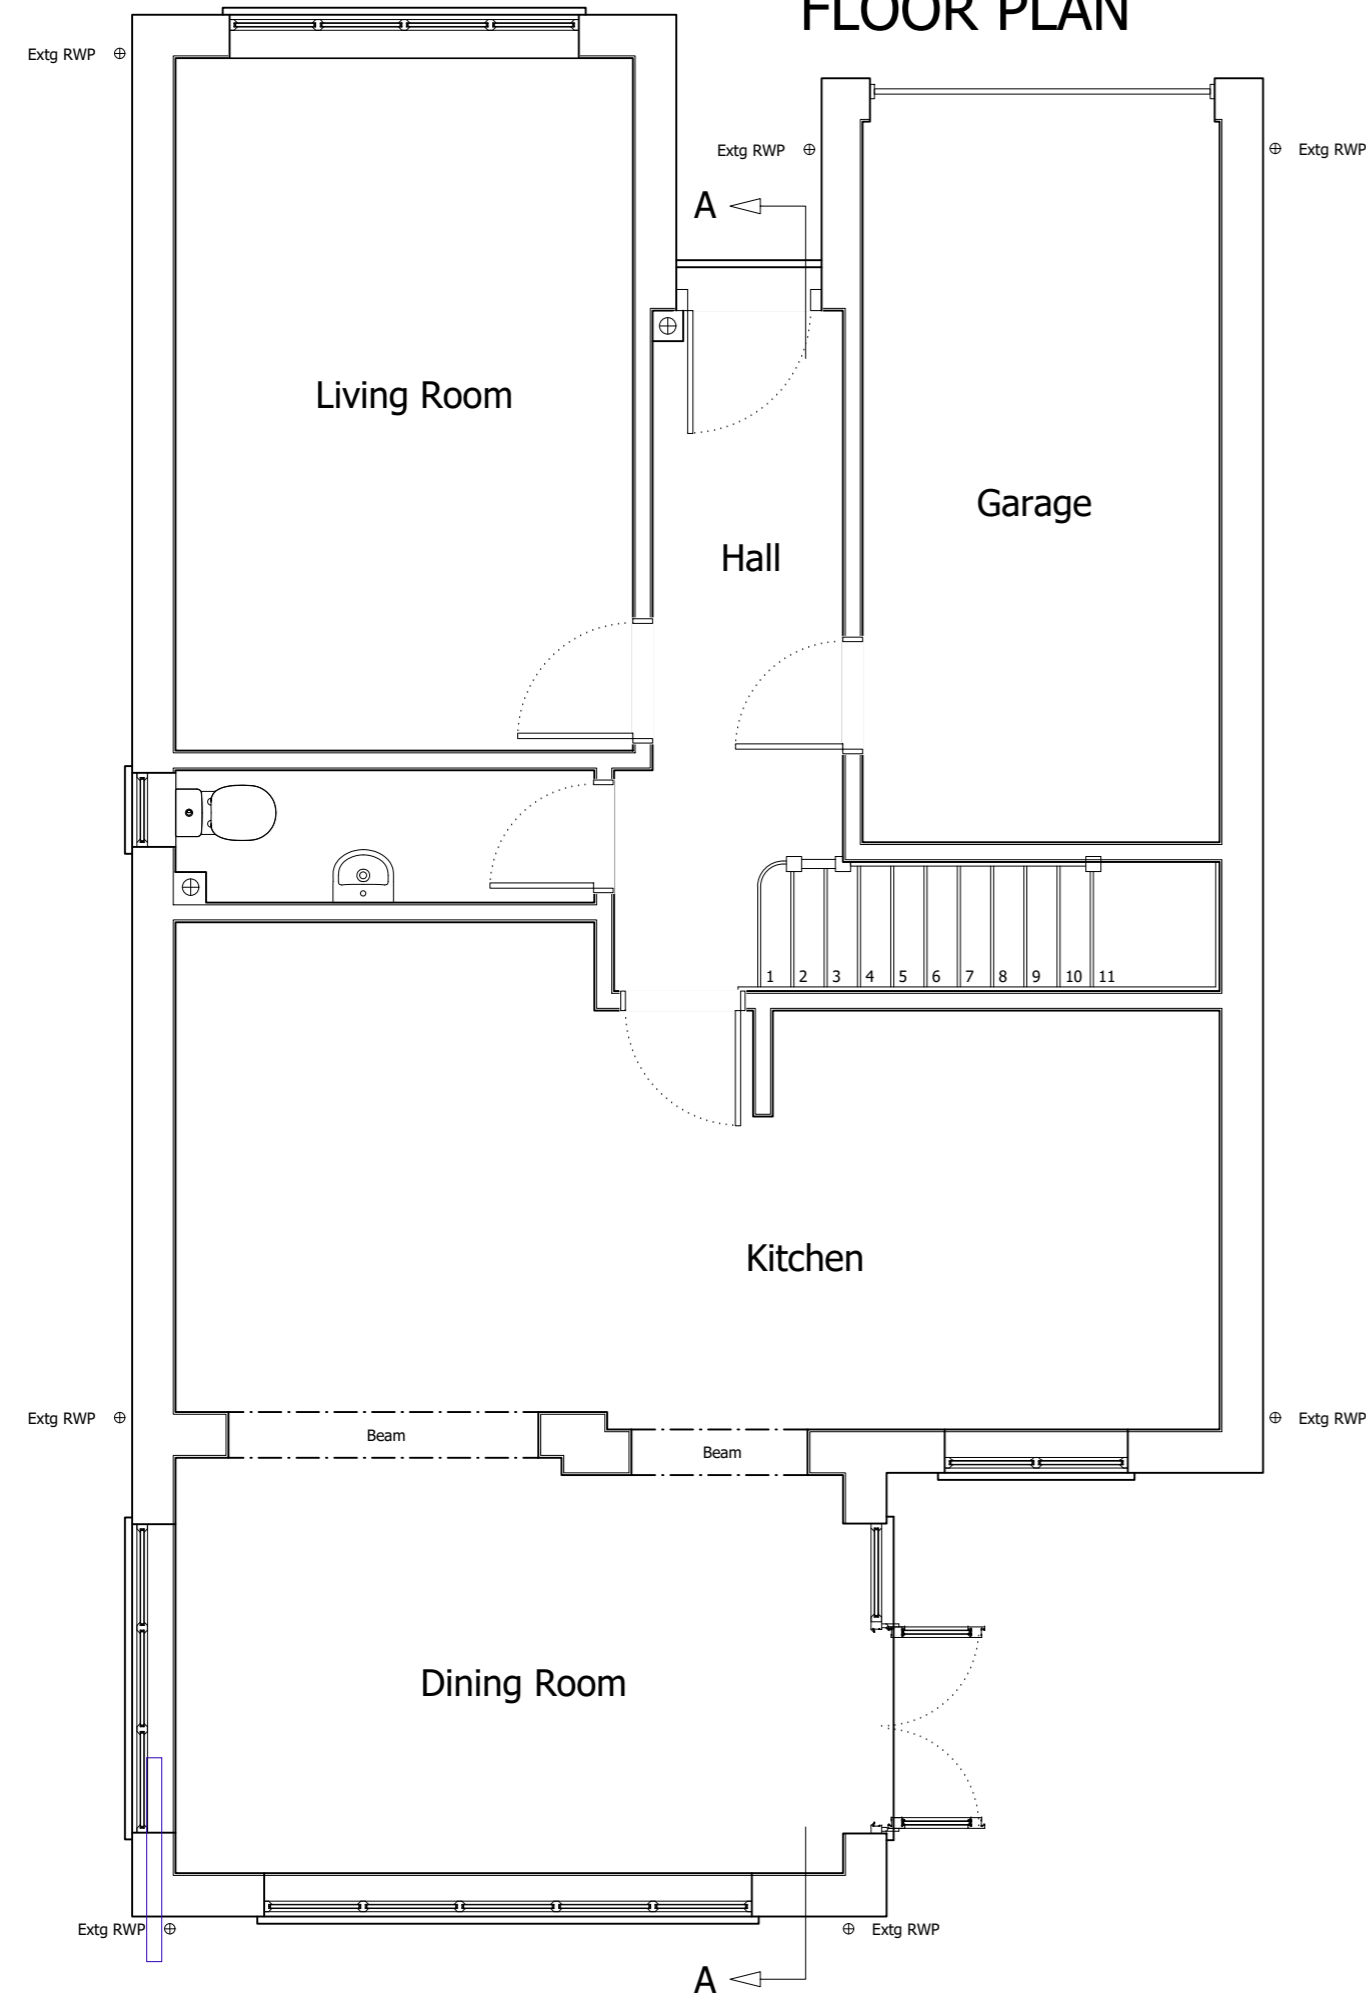


EXISTING GROUND FLOOR PLAN

 

PROPOSED GROUND FLOOR PLAN

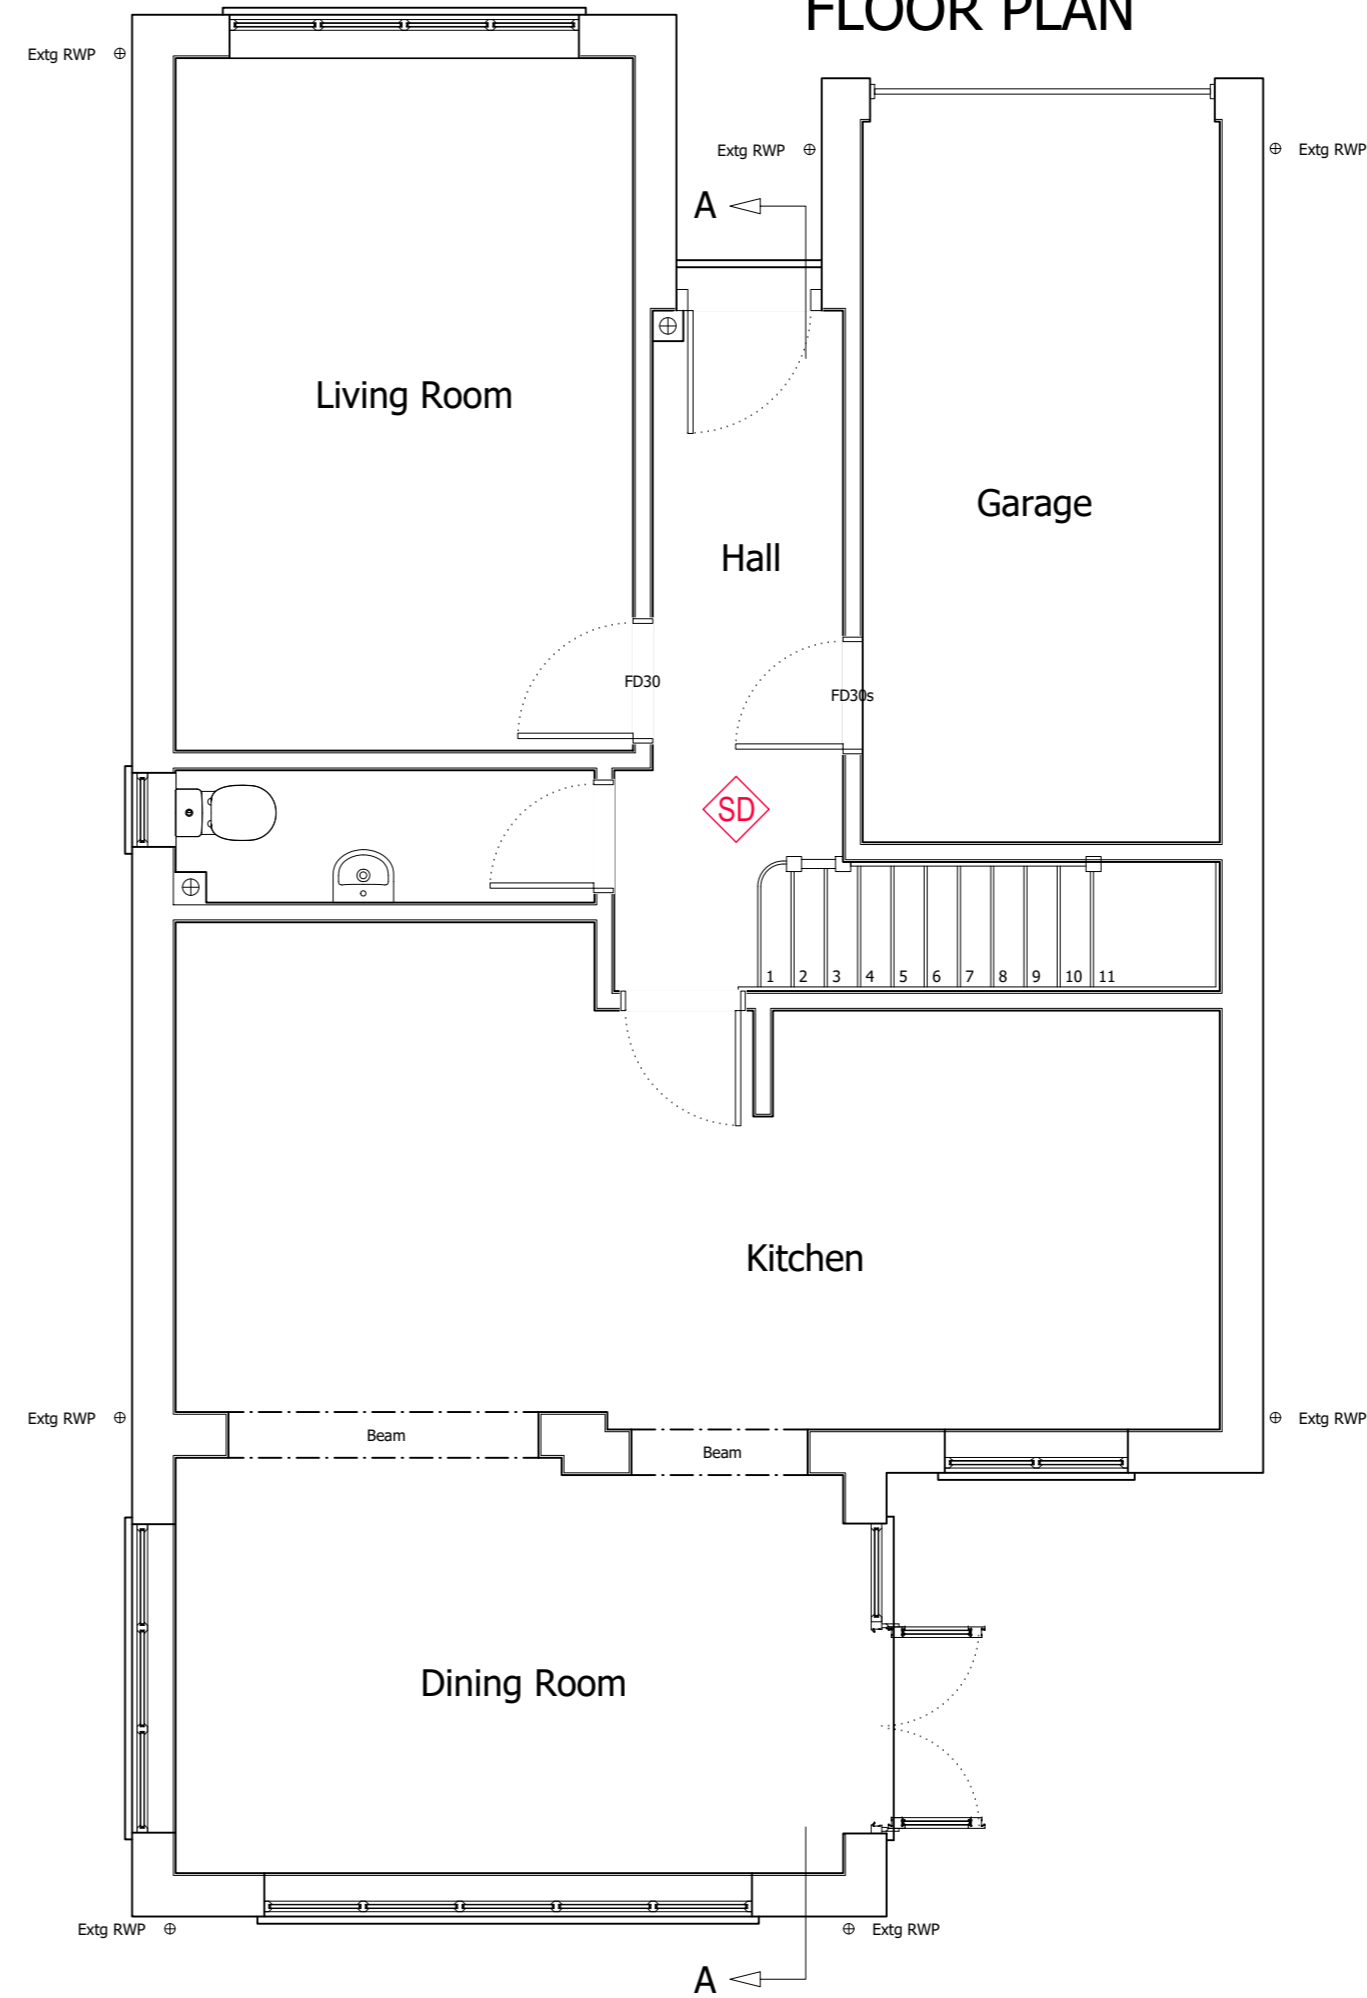

© Copyright.

This drawing is the subject of Intellectual Property Rights including copyright and design rights. You must not reproduce, copy, loan or submit this drawing to any other party without the written consent of the author.

Dimensions whether scaled or figured are for Planning & Building Control approvals only. The General Contractor is responsible for the verification of all dimensions on site and must inform the author of any discrepancies prior to the setting out or ordering of materials.

**IT IS THE HOME OWNERS RESPONSIBILITY TO OBTAIN PARTY WALL, LINE OF JUNCTION OR NOTICE OF ADJACENT EXCAVATION AGREEMENTS.**

**Client Name (s):**

Mr & Mrs Sample

**Site Address:**

1 Sample Road  
Sample Town  
SAM PLE

**Local Authority:**

Bracknell Forest

**Project Description:**

Loft Conversion

**Drawing Title:**

Existing & Proposed Ground Floor Plans

**Drawing Number:      Revision:**


Drawing 1                      ----

**Date issued:              Drawn by:**



00/00/0000                      JW

**Scale:      1:50 @ A2**

EXISTING FIRST FLOOR PLAN

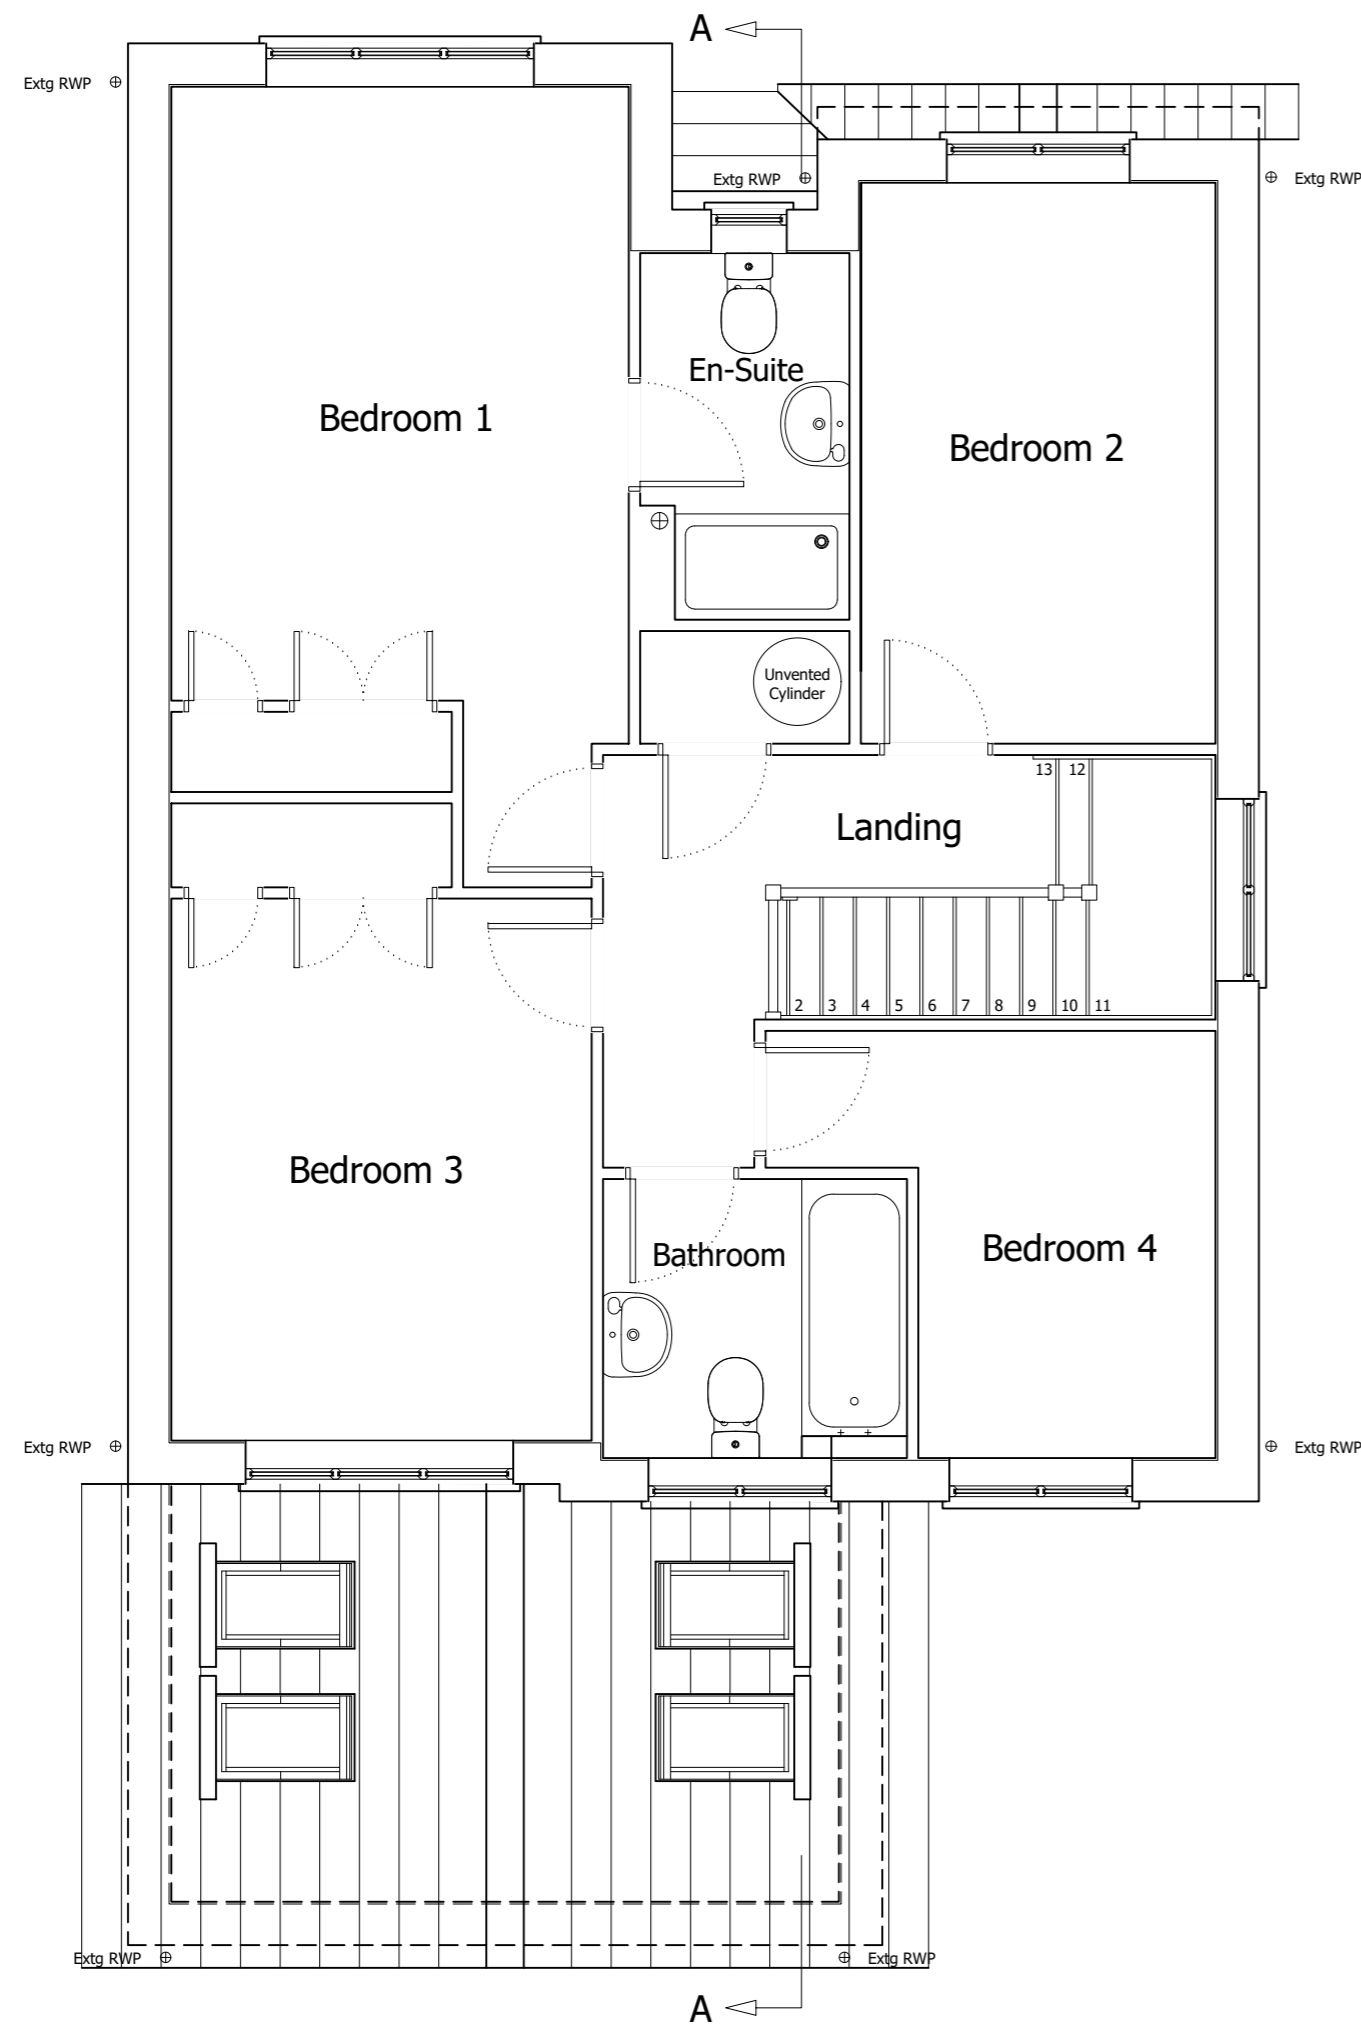

PROPOSED FIRST FLOOR PLAN

 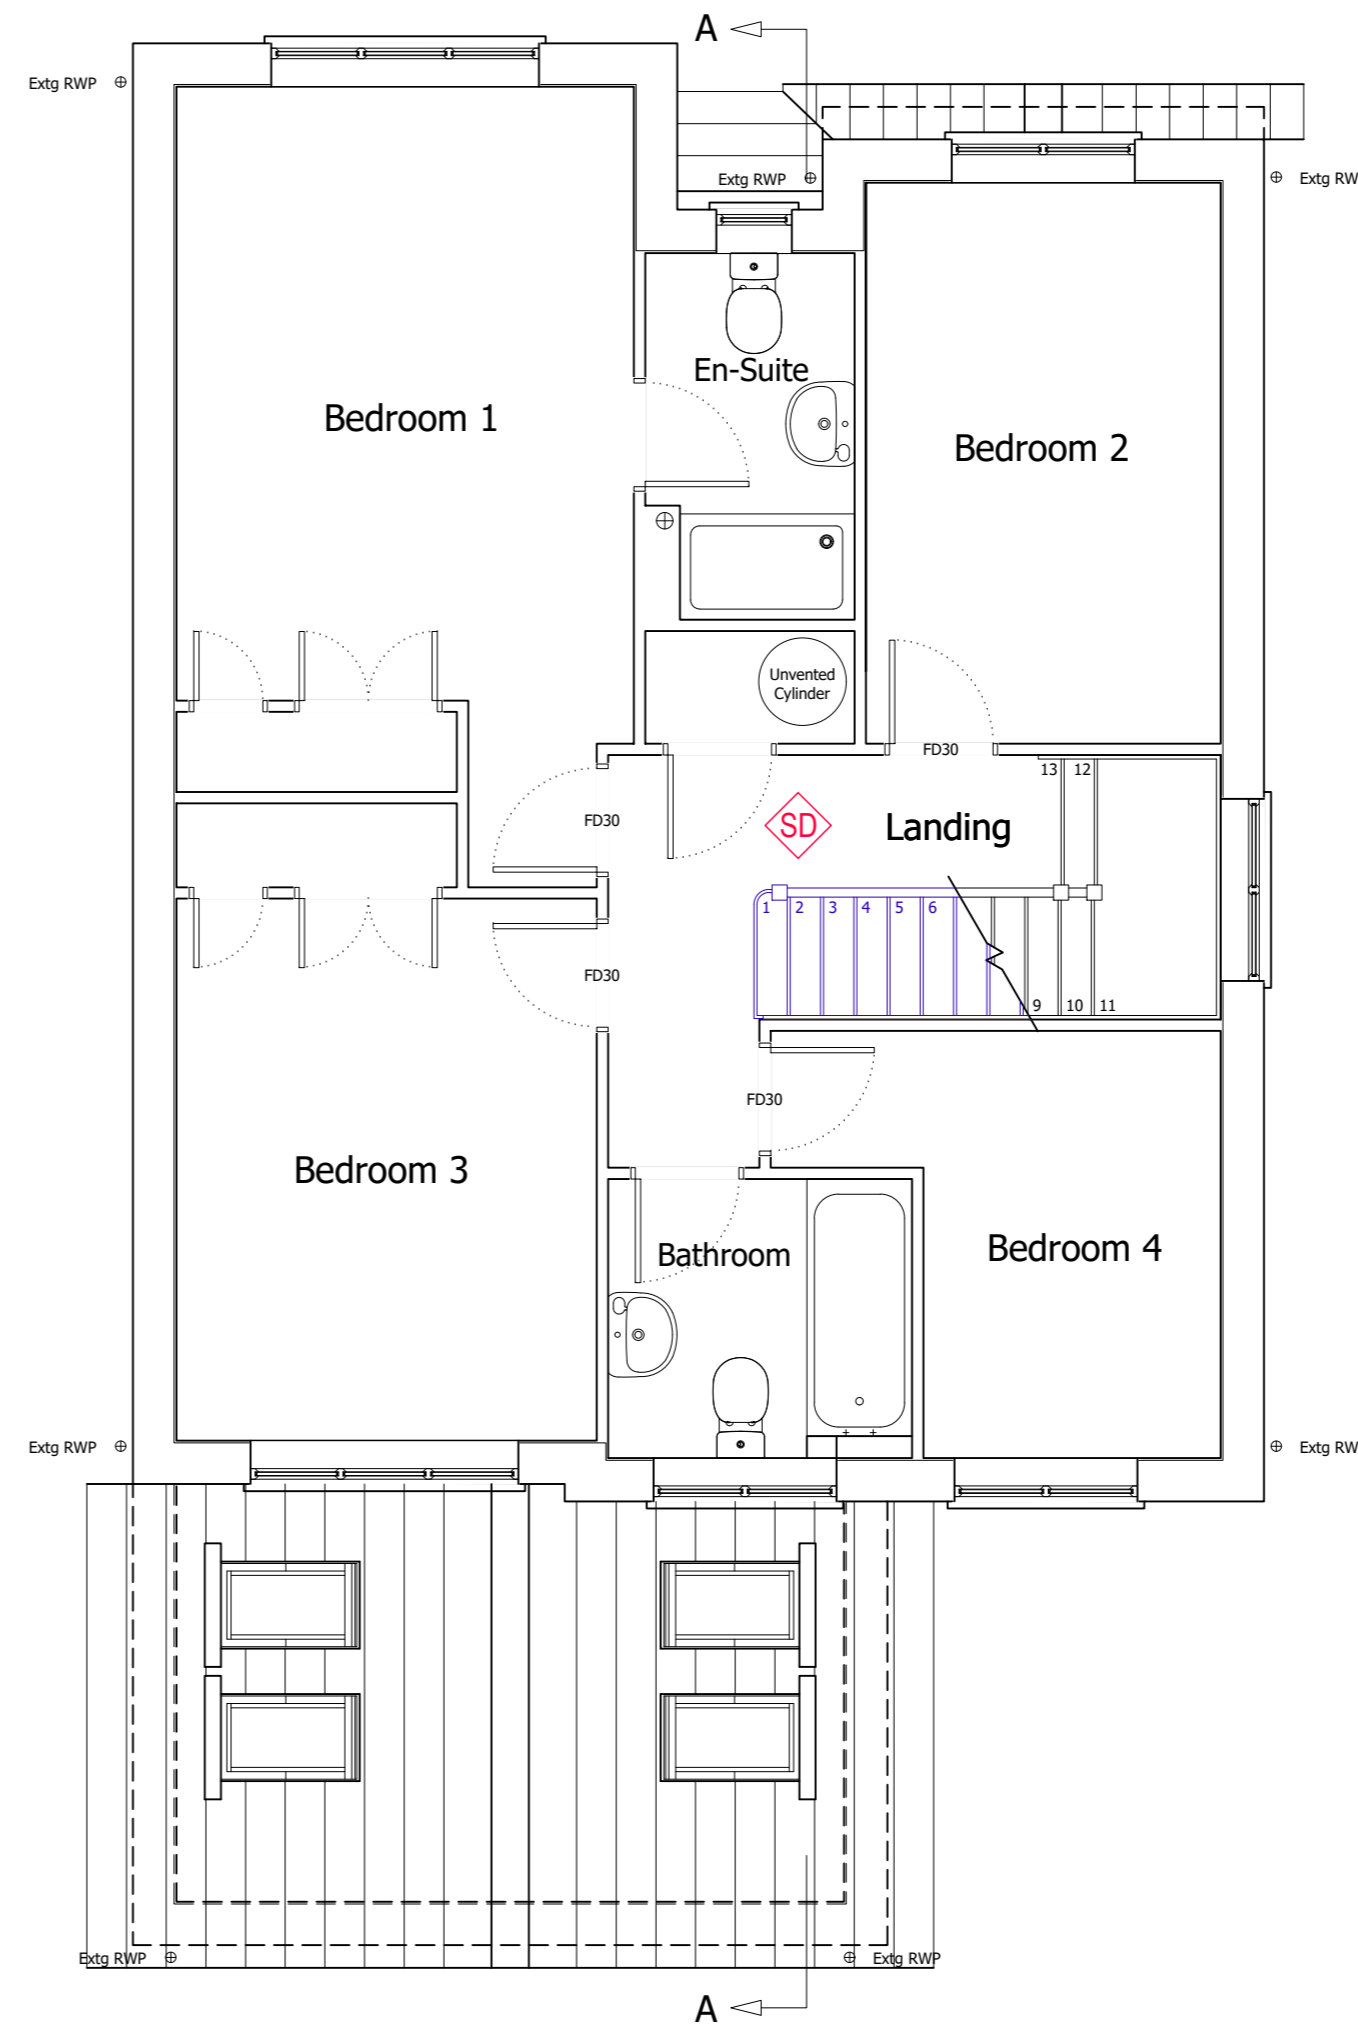

© Copyright.

This drawing is the subject of Intellectual Property Rights including copyright and design rights. You must not reproduce, copy, loan or submit this drawing to any other party without the written consent of the author.

Dimensions whether scaled or figured are for Planning & Building Control approvals only. The General Contractor is responsible for the verification of all dimensions on site and must inform the author of any discrepancies prior to the setting out or ordering of materials.

**IT IS THE HOME OWNERS RESPONSIBILITY TO OBTAIN PARTY WALL, LINE OF JUNCTION OR NOTICE OF ADJACENT EXCAVATION AGREEMENTS.**

**Client Name (s):**

Mr & Mrs Sample

**Site Address:**

1 Sample Road  
Sample Town  
SAM PLE

**Local Authority:**

Bracknell Forest

**Project Description:**

Loft Conversion

**Drawing Title:**

Existing & Proposed First Floor Plans

**Drawing Number:      Revision:**


Drawing 2                      ----

**Date issued:              Drawn by:**

00/00/0000                      JW

**Scale:      1:50 @ A2**

## PROPOSED LOFT FLOOR PLAN

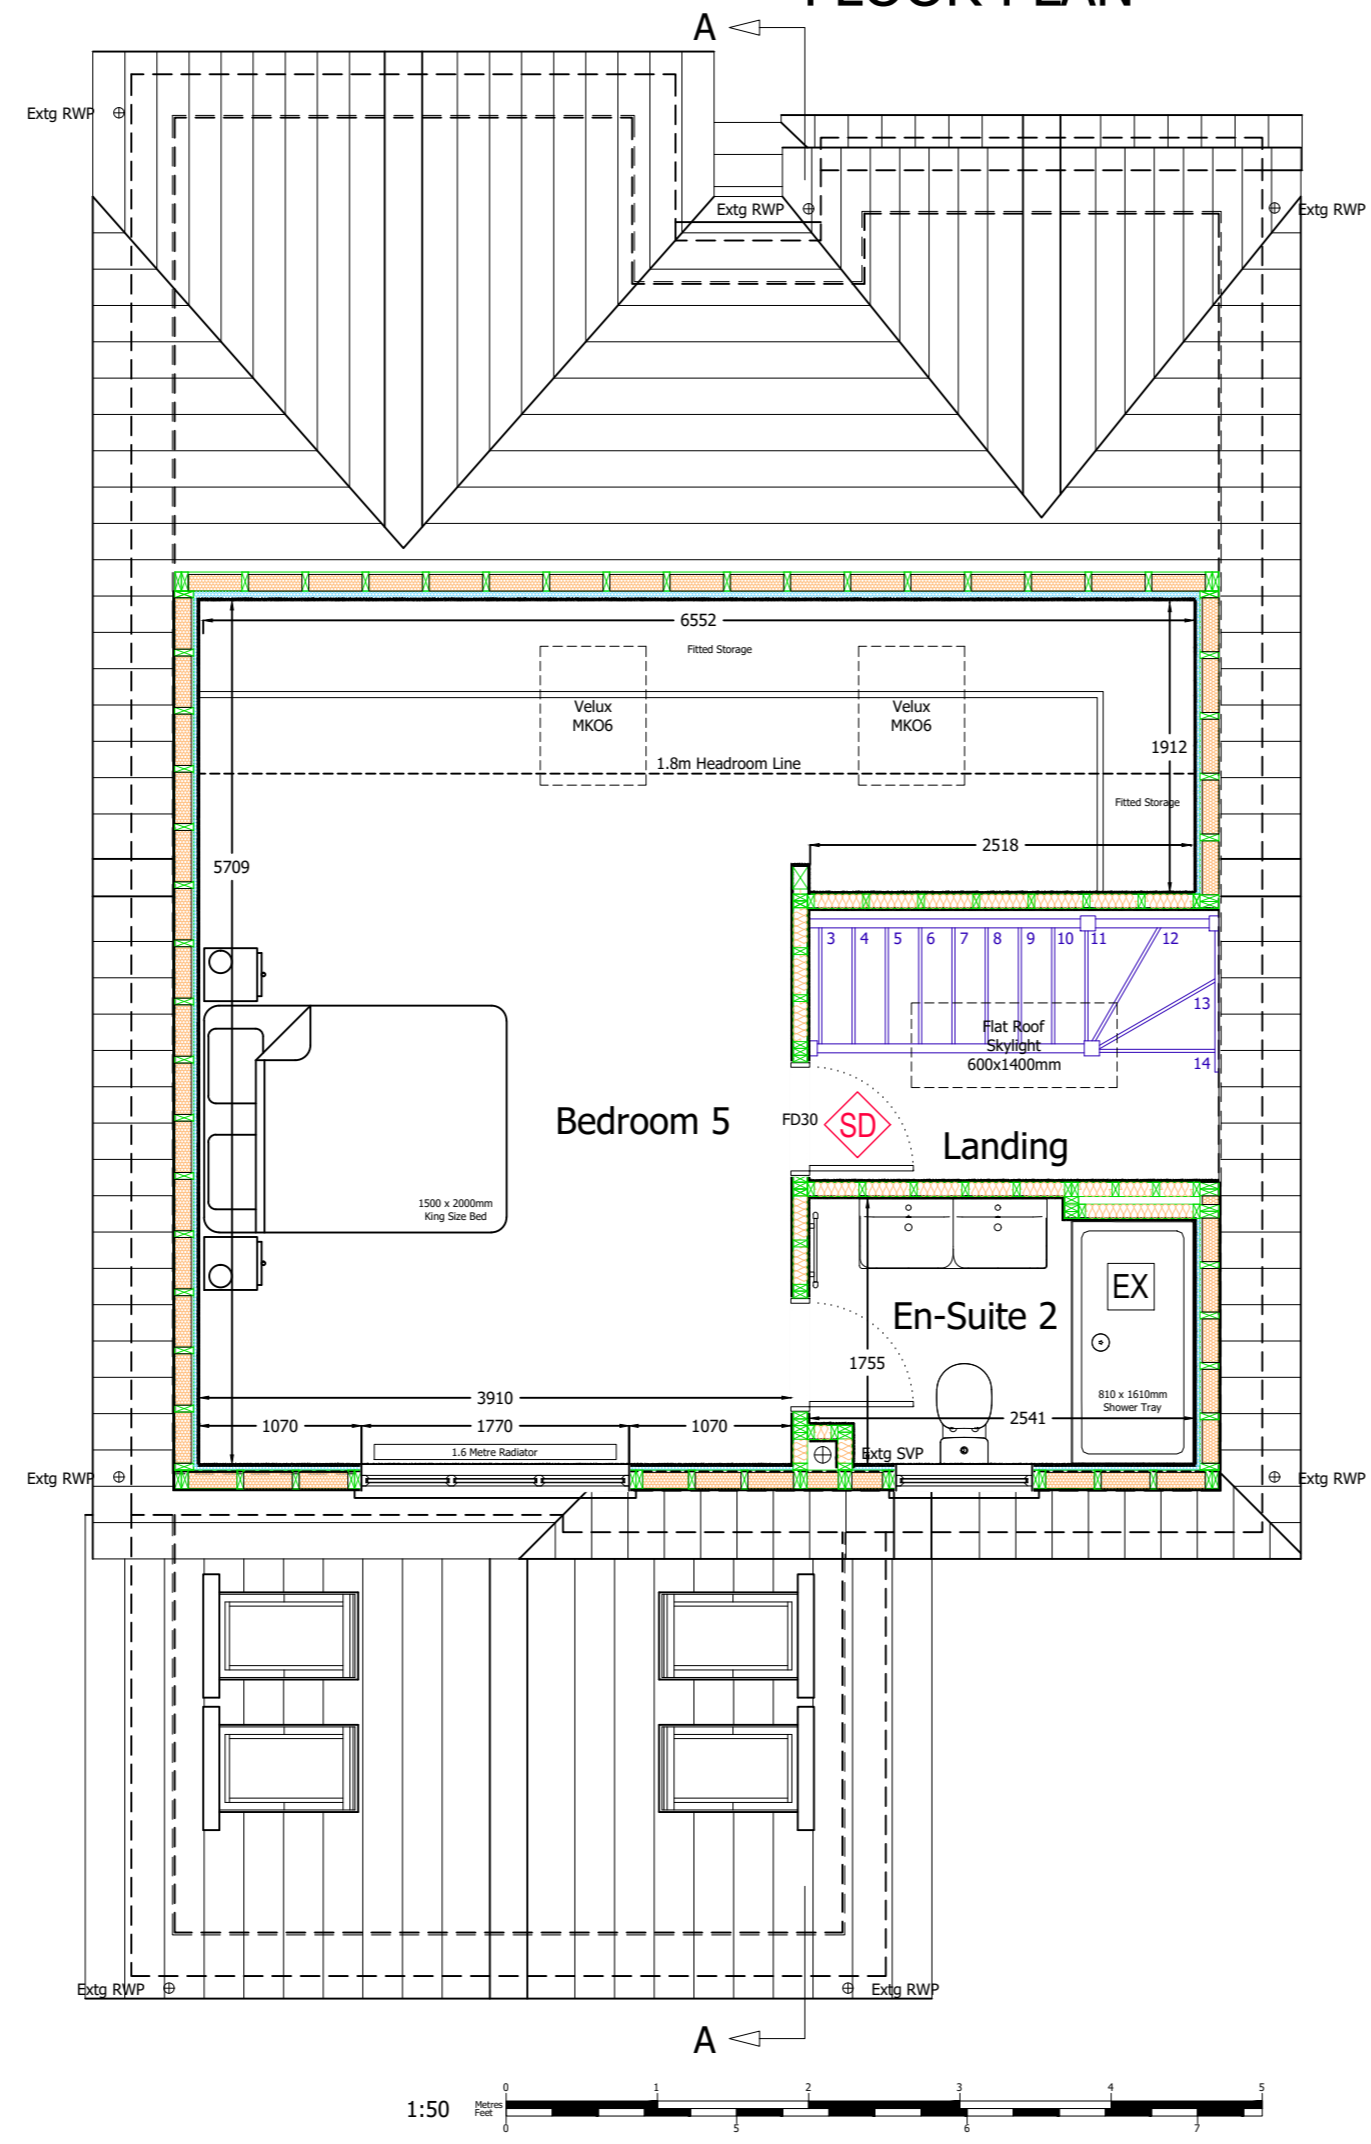

© Copyright.

This drawing is the subject of Intellectual Property Rights including copyright and design rights. You must not reproduce, copy, loan or submit this drawing to any other party without the written consent of the author.

Dimensions whether scaled or figured are for Planning & Building Control approvals only. The General Contractor is responsible for the verification of all dimensions on site and must inform the author of any discrepancies prior to the setting out or ordering of materials.

**IT IS THE HOME OWNERS RESPONSIBILITY TO OBTAIN PARTY WALL, LINE OF JUNCTION OR NOTICE OF ADJACENT EXCAVATION AGREEMENTS.**

**Client Name (s):**

Mr & Mrs Sample

**Site Address:**

1 Sample Road  
Sample Town  
SAM PLE

**Local Authority:**

Bracknell Forest

**Project Description:**

Loft Conversion

**Drawing Title:**

Proposed Loft Floor Plans

**Drawing Number:      Revision:**


Drawing 3                      ----

**Date issued:              Drawn by:**


00/00/0000                  JW

**Scale:** 1:50 @ A2

EXISTING  
ROOF PLAN

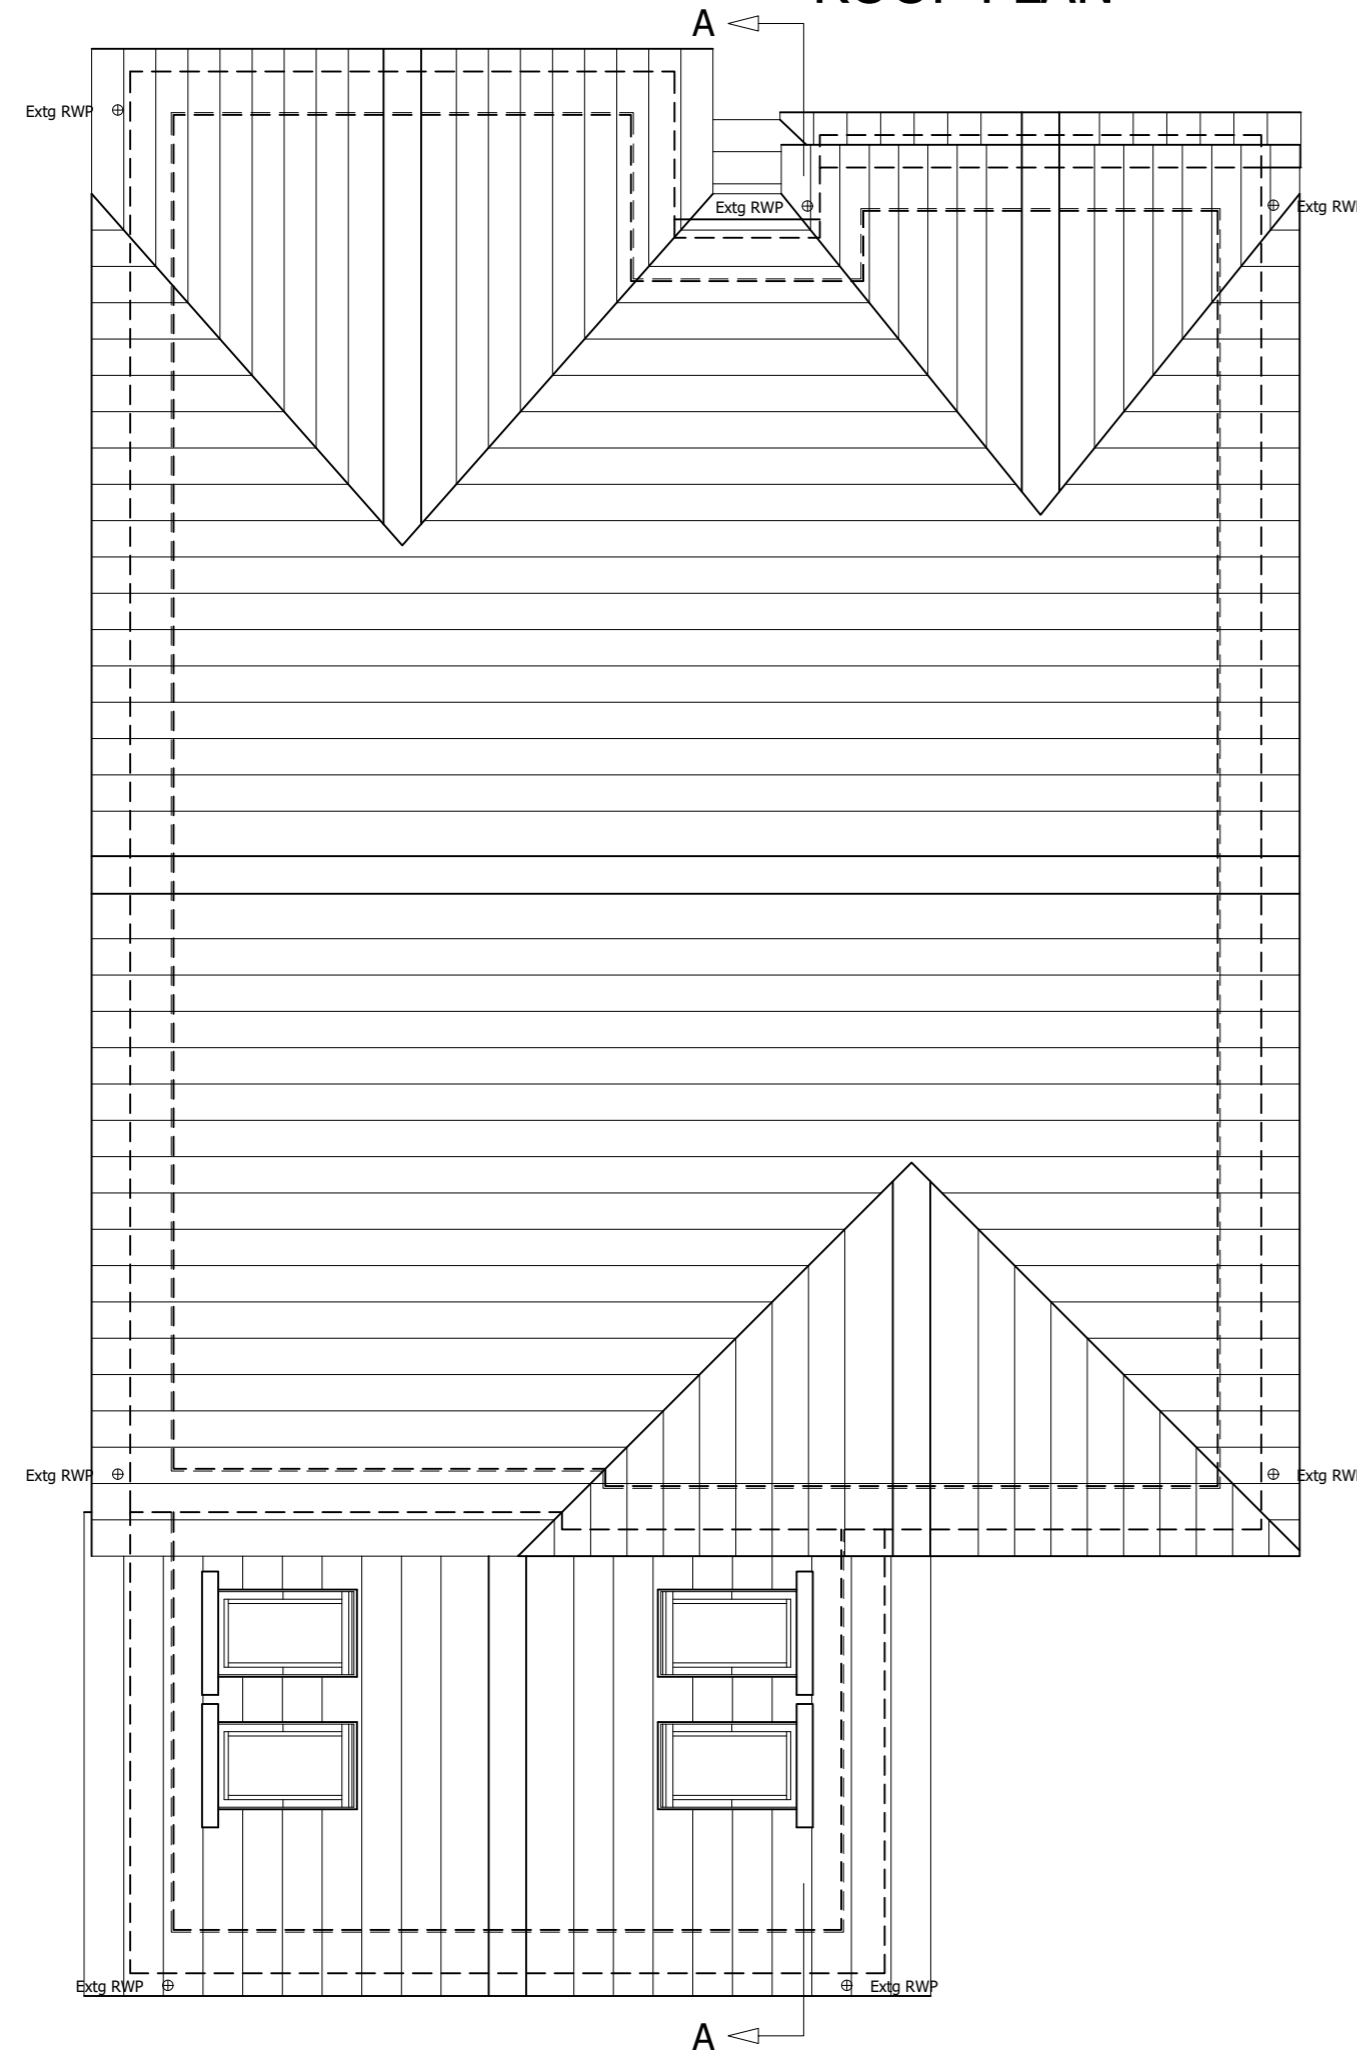

PROPOSED  
ROOF PLAN

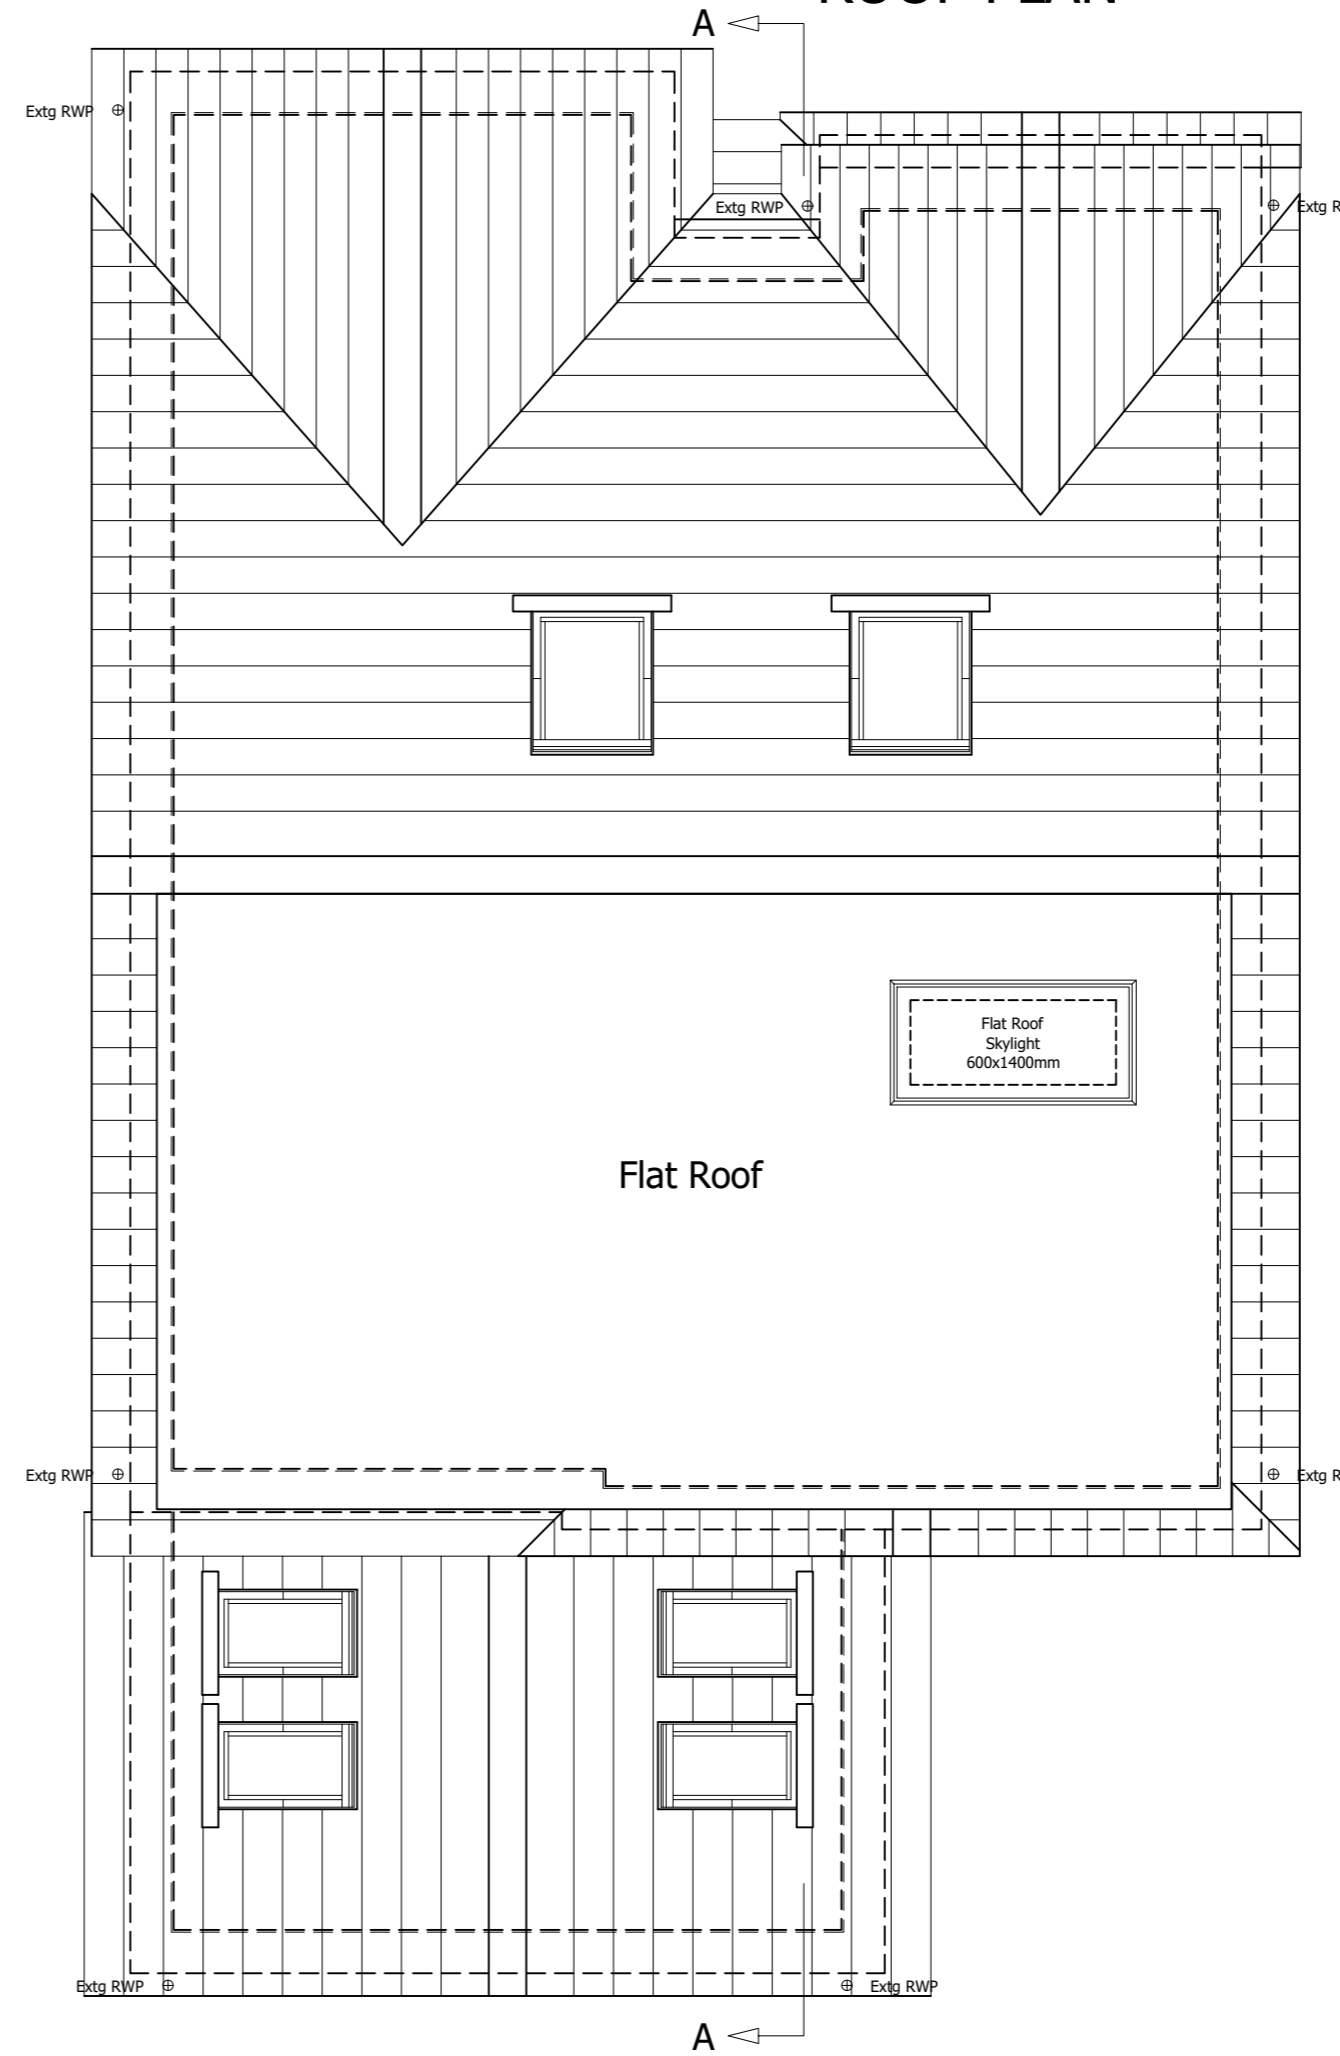

© Copyright.

This drawing is the subject of Intellectual Property Rights including copyright and design rights. You must not reproduce, copy, loan or submit this drawing to any other party without the written consent of the author.

Dimensions whether scaled or figured are for Planning & Building Control approvals only. The General Contractor is responsible for the verification of all dimensions on site and must inform the author of any discrepancies prior to the setting out or ordering of materials.

**IT IS THE HOME OWNERS RESPONSIBILITY TO OBTAIN PARTY WALL, LINE OF JUNCTION OR NOTICE OF ADJACENT EXCAVATION AGREEMENTS.**

**Client Name (s):**

Mr & Mrs Sample

**Site Address:**

1 Sample Road  
Sample Town  
SAM PLE

**Local Authority:**

Bracknell Forest

**Project Description:**

Loft Conversion

**Drawing Title:**

Existing & Proposed Roof Plans

**Drawing Number:      Revision:**

Drawing 4                      ----

**Date issued:              Drawn by:**


00/00/0000                      JW

**Scale:      1:50 @ A2**


# Planning Issue Drawings



EXISTING FRONT ELEVATION

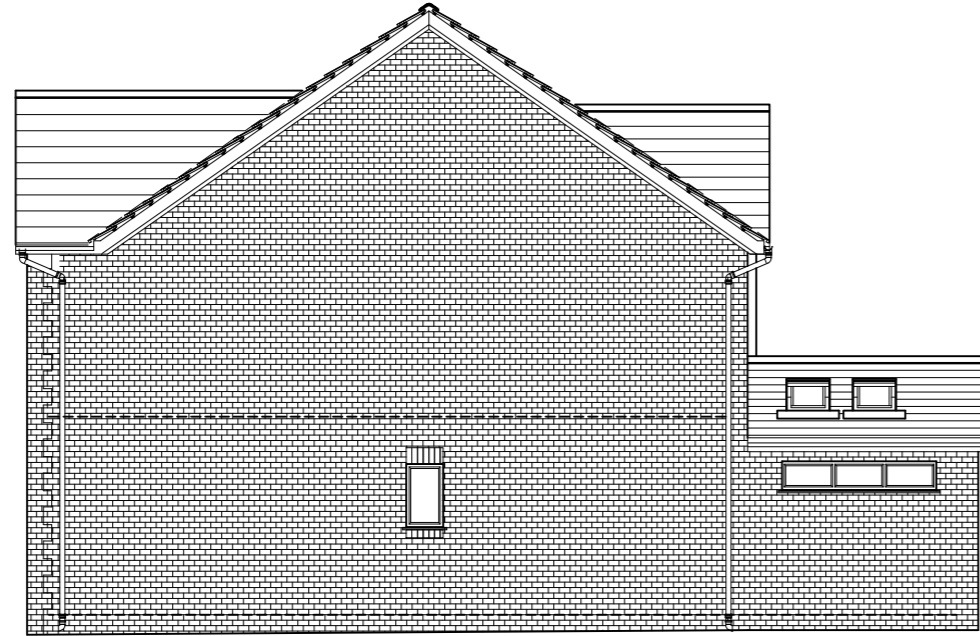


EXISTING RIGHT SIDE ELEVATION

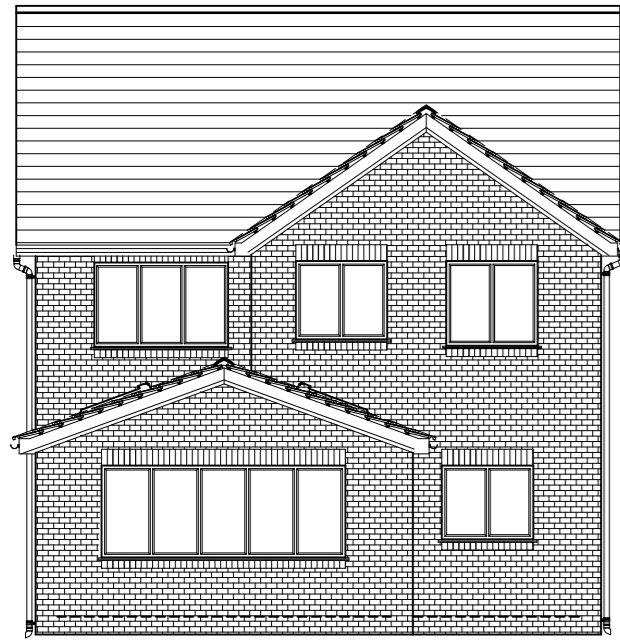


EXISTING REAR ELEVATION




EXISTING LEFT SIDE ELEVATION

 


PROPOSED FRONT ELEVATION

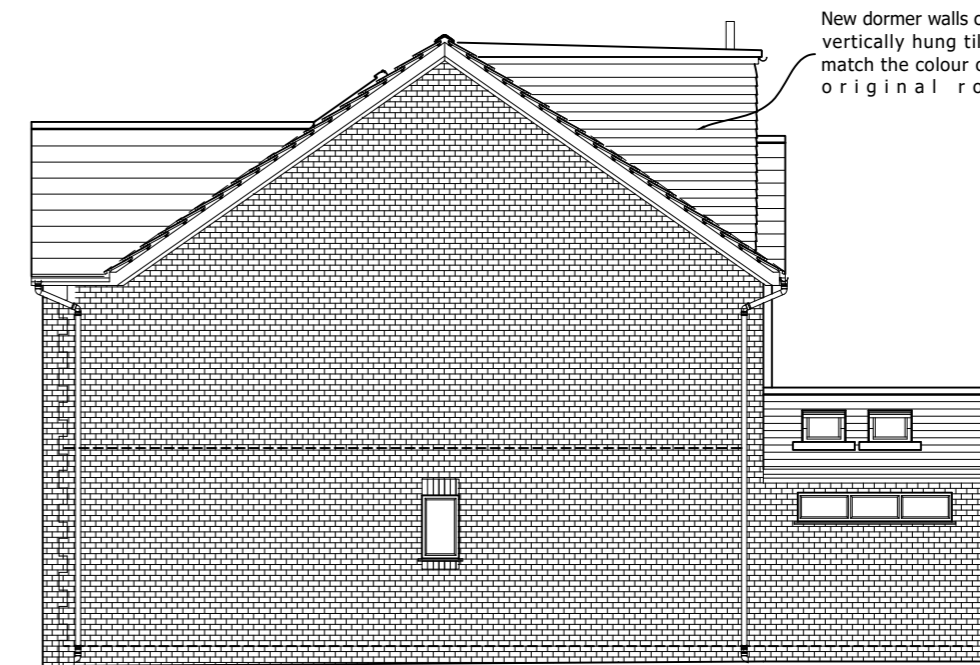

PROPOSED RIGHT SIDE ELEVATION

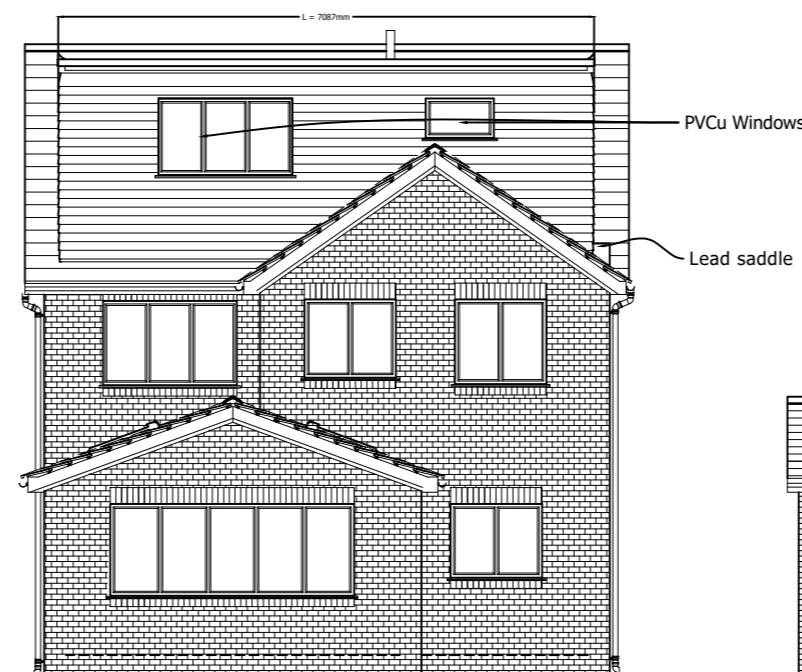

PROPOSED REAR ELEVATION

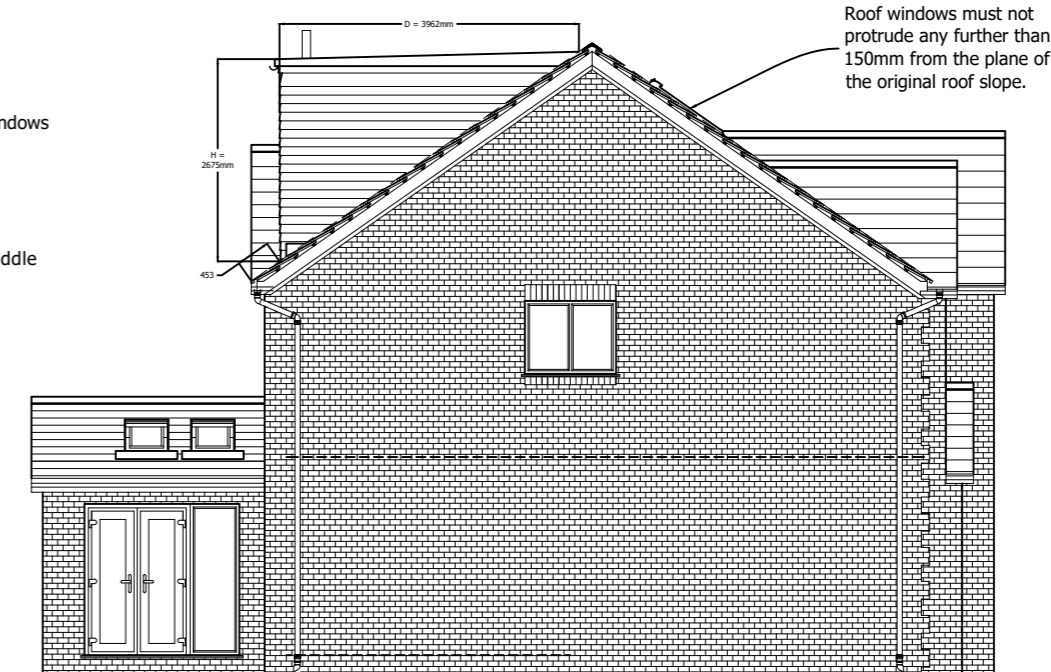

PROPOSED LEFT SIDE ELEVATION

**Volume Calculations:**

V1 : Volume Added by Rear Dormer Only

L = 7.09m  
H = 2.68m  
D = 3.96m

$$V1 : = ((2.68 \times 3.96)/2) \times 7.09 = 37.62m^3$$



© Copyright.

This drawing is the subject of Intellectual Property Rights including copyright and design rights. You must not reproduce, copy, loan or submit this drawing to any other party without the written consent of the author.

Dimensions whether scaled or figured are for Planning & Building Control approvals only. The General Contractor is responsible for the verification of all dimensions on site and must inform the author of any discrepancies prior to the setting out or ordering of materials.

**IT IS THE HOME OWNERS RESPONSIBILITY TO OBTAIN PARTY WALL, LINE OF JUNCTION OR NOTICE OF ADJACENT EXCAVATION AGREEMENTS.**

**Client Name (s):**

Mr & Mrs Sample

**Site Address:**

1 Sample Road  
Sample Town  
SAM PLE

**Local Authority:**

Bracknell Forest

**Project Description:**

Loft Conversion

**Drawing Title:**

Existing & Proposed Elevations

**Drawing Number:      Revision:**

Drawing 5                      ----


**Date issued:              Drawn by:**

00/00/0000                      JW


**Scale:** 1:50 @ A2



Planning Issue Drawings

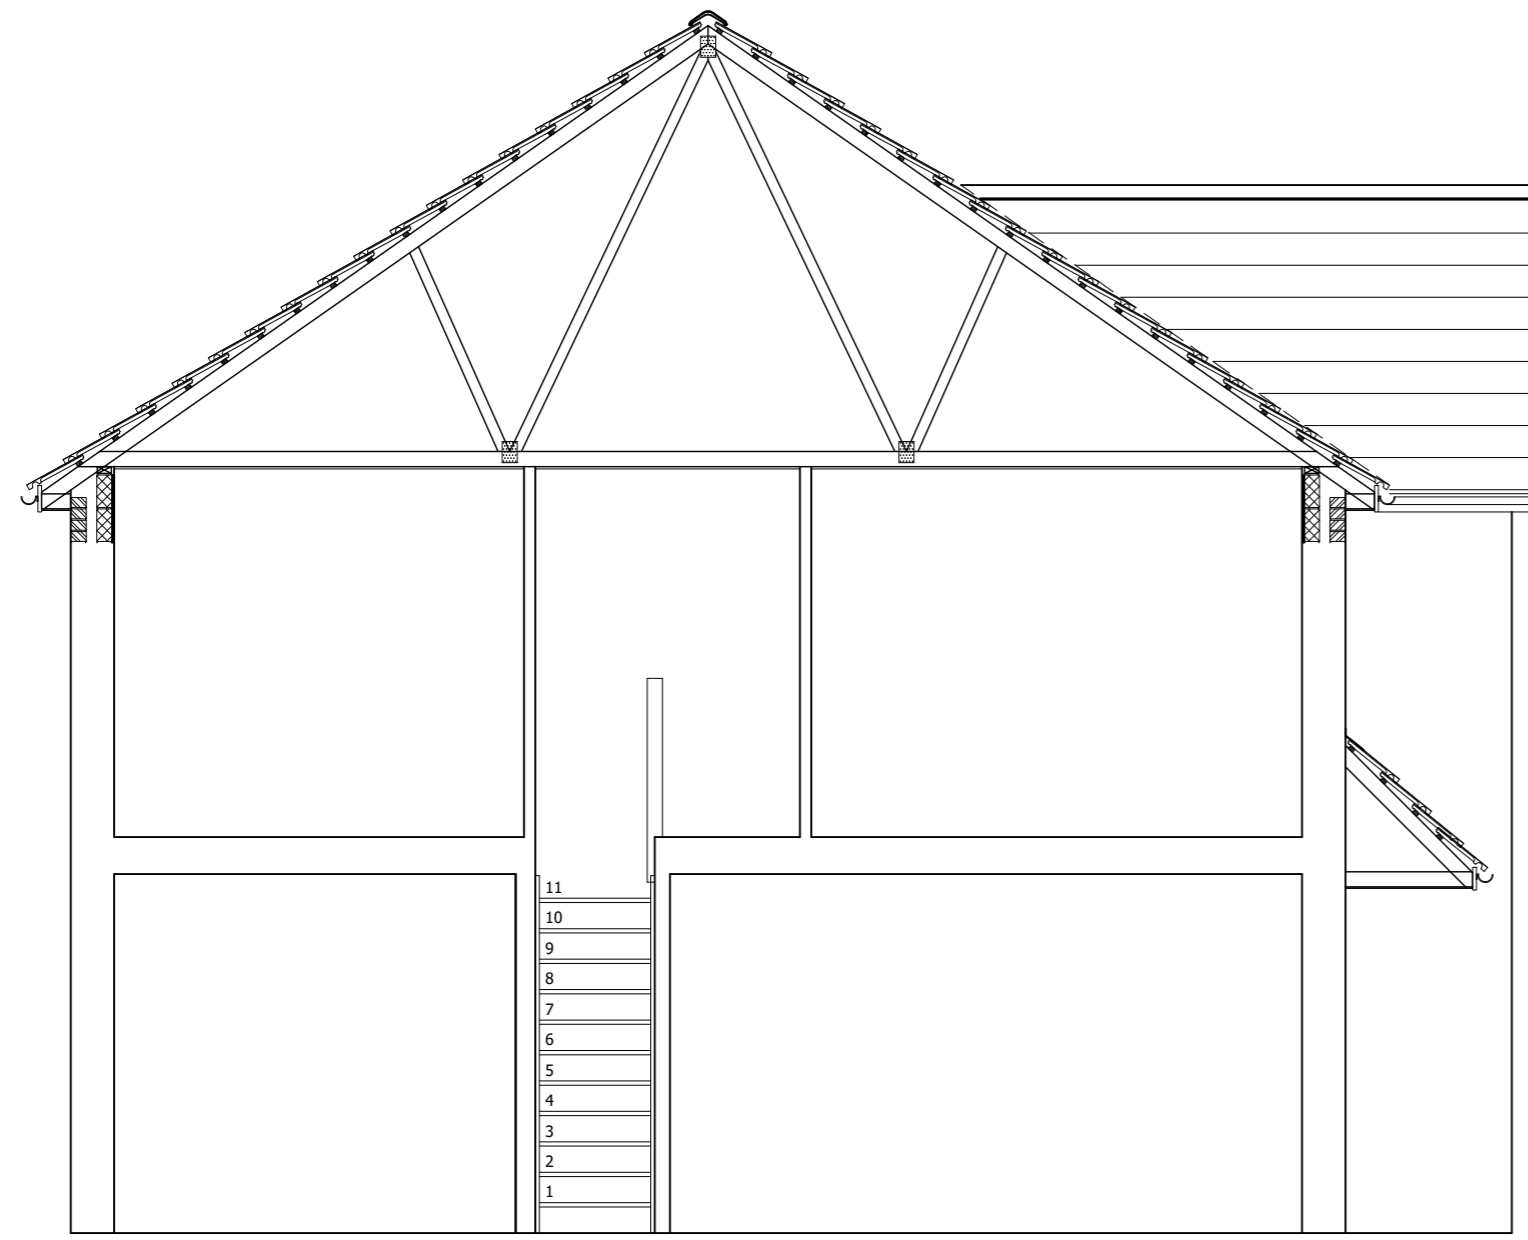

EXISTING SECTION A-A

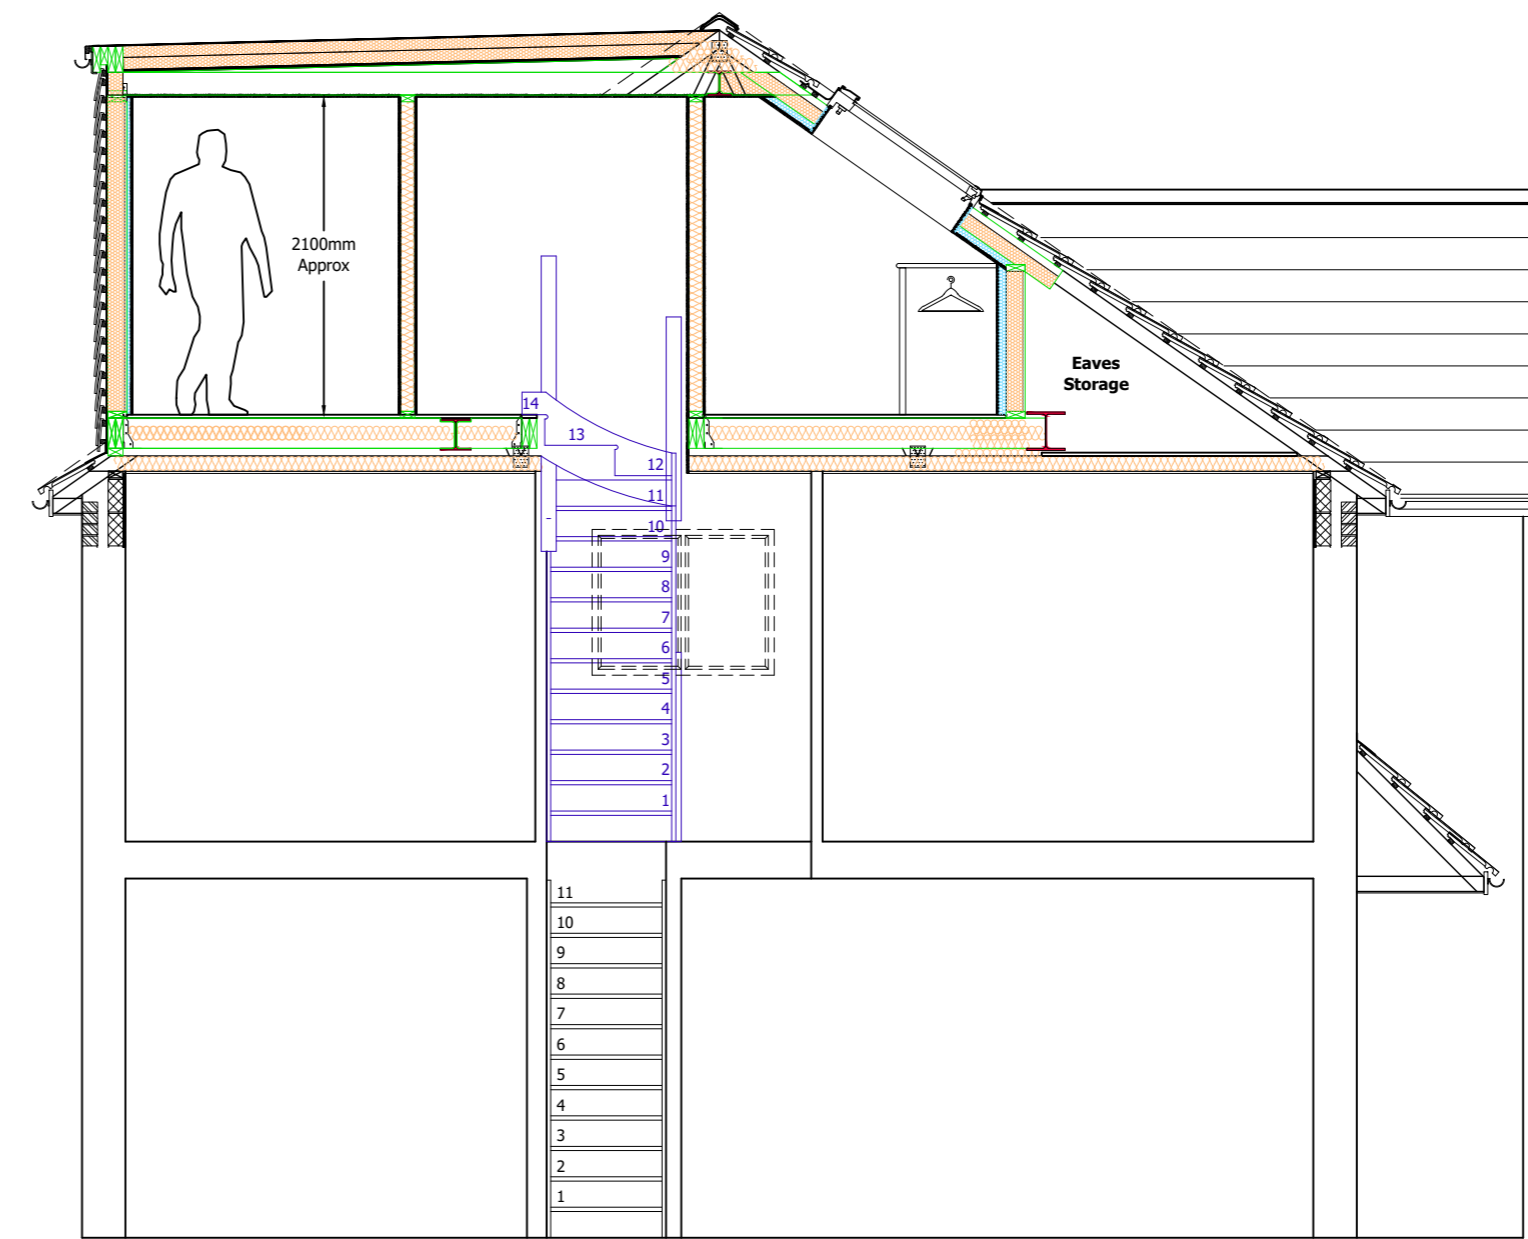

PROPOSED SECTION A-A



© Copyright.  
 This drawing is the subject of Intellectual Property Rights including copyright and design rights. You must not reproduce, copy, loan or submit this drawing to any other party without the written consent of the author.

Dimensions whether scaled or figured are for Planning & Building Control approvals only. The General Contractor is responsible for the verification of all dimensions on site and must inform the author of any discrepancies prior to the setting out or ordering of materials.

**IT IS THE HOME OWNERS RESPONSIBILITY TO OBTAIN PARTY WALL, LINE OF JUNCTION OR NOTICE OF ADJACENT EXCAVATION AGREEMENTS.**

**Client Name (s):**  
 Mr & Mrs Sample

**Site Address:**  
 1 Sample Road  
 Sample Town  
 SAM PLE

**Local Authority:**  
 Bracknell Forest

**Project Description:**  
 Loft Conversion

**Drawing Title:**  
 Existing & Proposed Sections A-A

**Drawing Number:** Drawing 6  
**Revision:** ----

**Date issued:** 00/00/0000  
**Drawn by:** JW

**Scale:** 1:50 @ A2

