



This drawing is the property of All About Lofts Ltd and is the subject of Intellectual Property Rights including copyright and design rights. You must not reproduce, copy, loan or submit this drawing to any other party without the written consent of the All About Lofts Ltd.

Dimensions whether scaled or figured are for Planning & Building Control approvals only. The General Contractor is responsible for the verification of all dimensions on site and must inform the author of any discrepancies prior to the setting out or ordering of materials.

IT IS THE HOME OWNERS RESPONSIBILITY TO OBTAIN PARTY WALL, LINE OF JUNCTION OR NOTICE OF ADJACENT EXCAVATION AGREEMENTS.

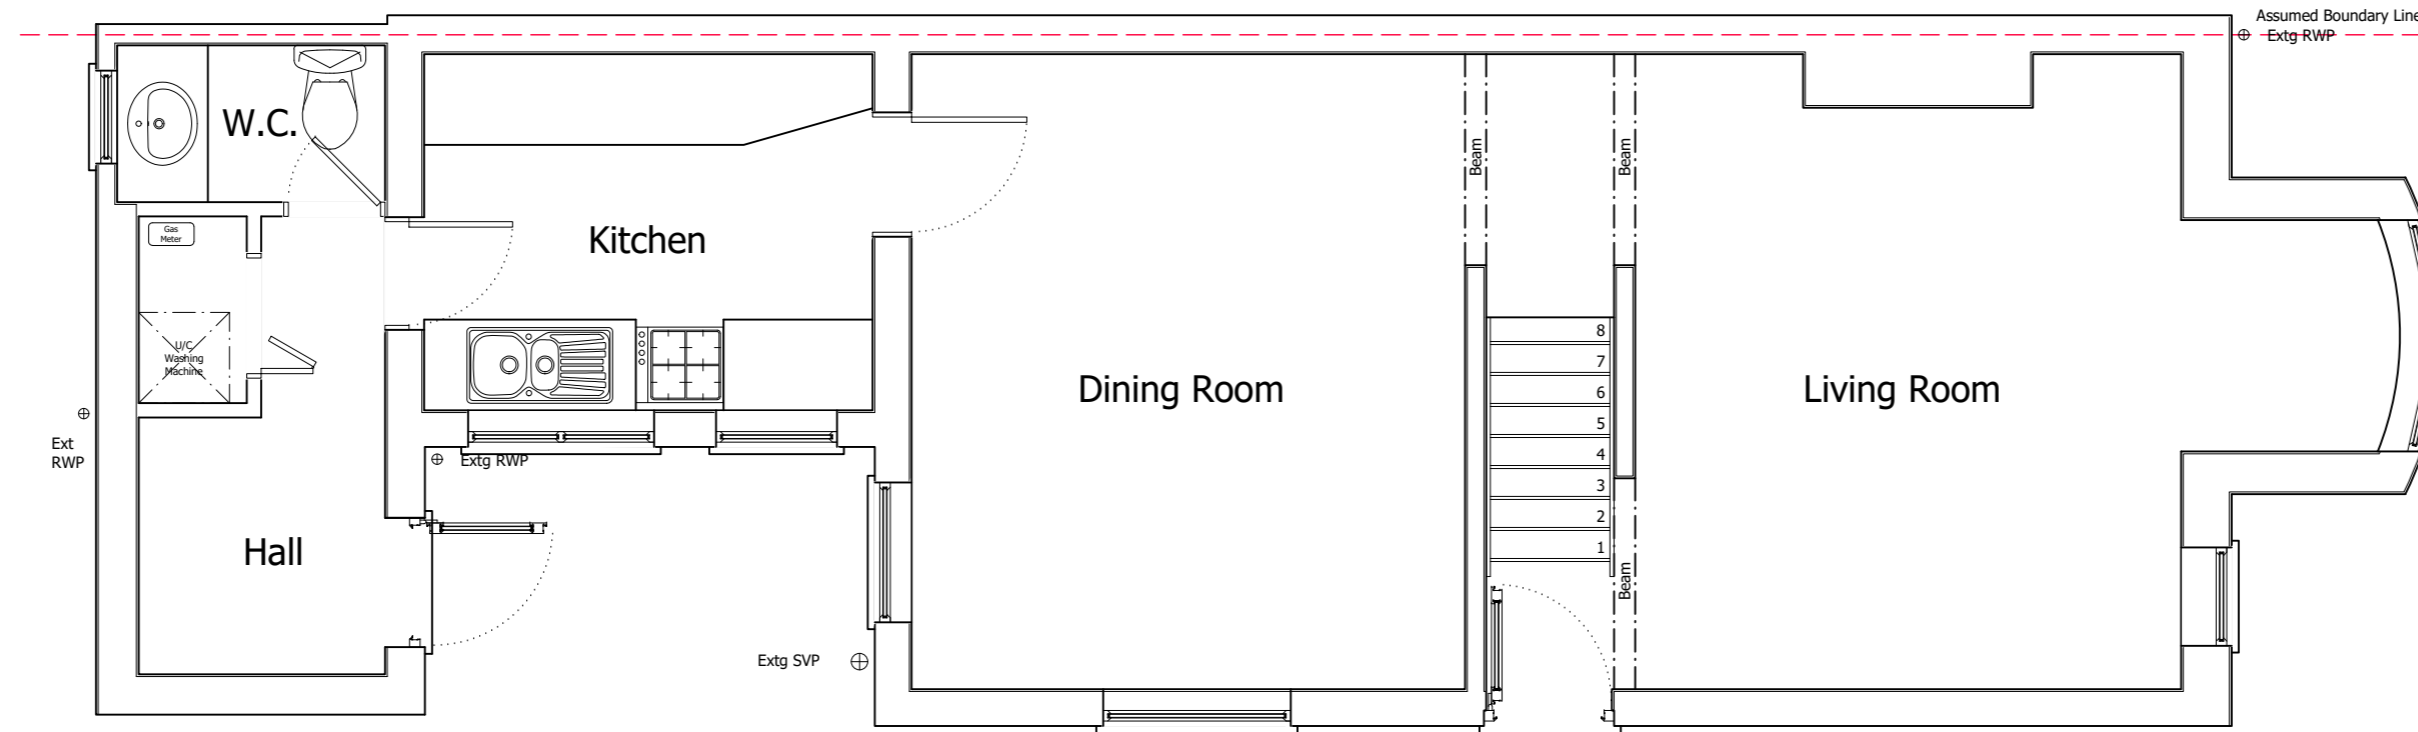

EXISTING GROUND FLOOR PLAN

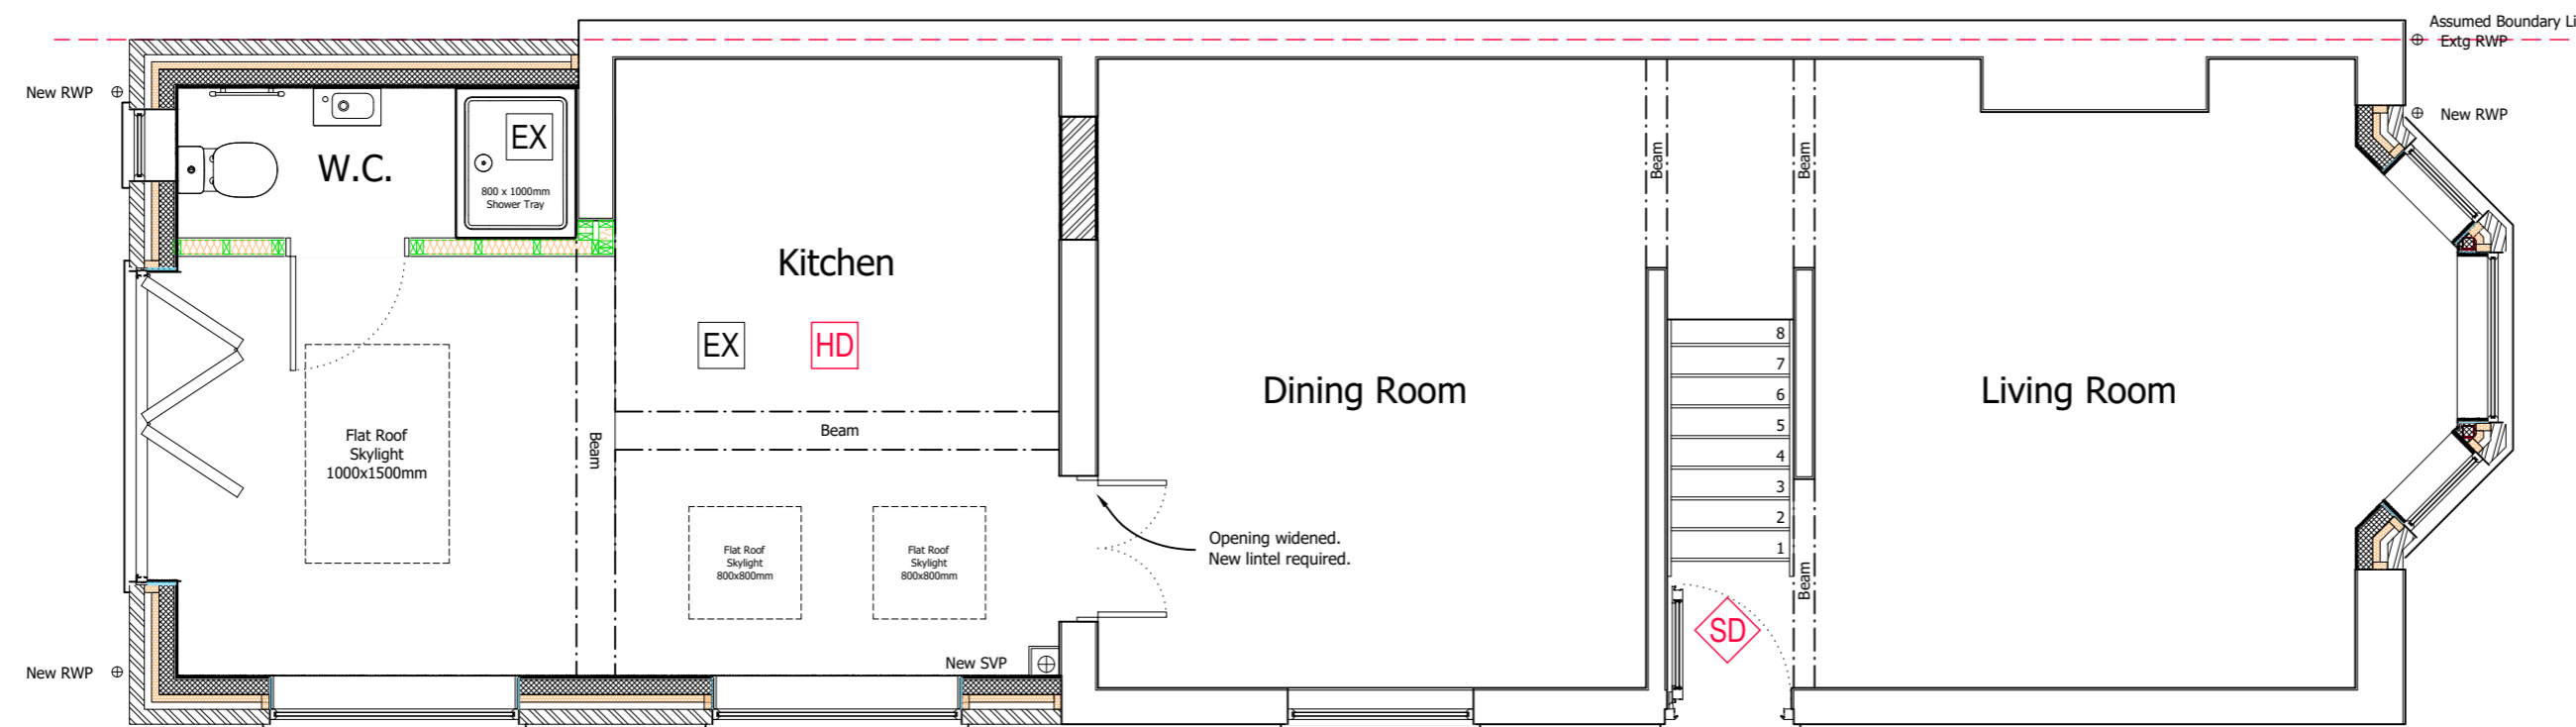

PROPOSED GROUND FLOOR PLAN



Client Name (s):

Mr & Mrs Sample

Site Address:

1 Sample Road
Sample Town
SAM PLE

Local Authority:

Reigate & Banstead

Project Description:

Rear Wrap Around Extension

Drawing Title:

Existing & Proposed Ground Floor Plans

Drawing Number: Revision:

Drawing 1 ----

Date issued: Drawn by:


00/00/0000 JW

Scale: 1:50 @ A2


This drawing is the property of All About Lofts Ltd and is the subject of Intellectual Property Rights including copyright and design rights. You must not reproduce, copy, loan or submit this drawing to any other party without the written consent of the All About Lofts Ltd.

Dimensions whether scaled or figured are for Planning & Building Control approvals only. The General Contractor is responsible for the verification of all dimensions on site and must inform the author of any discrepancies prior to the setting out or ordering of materials.

IT IS THE HOME OWNERS RESPONSIBILITY TO OBTAIN PARTY WALL, LINE OF JUNCTION OR NOTICE OF ADJACENT EXCAVATION AGREEMENTS.

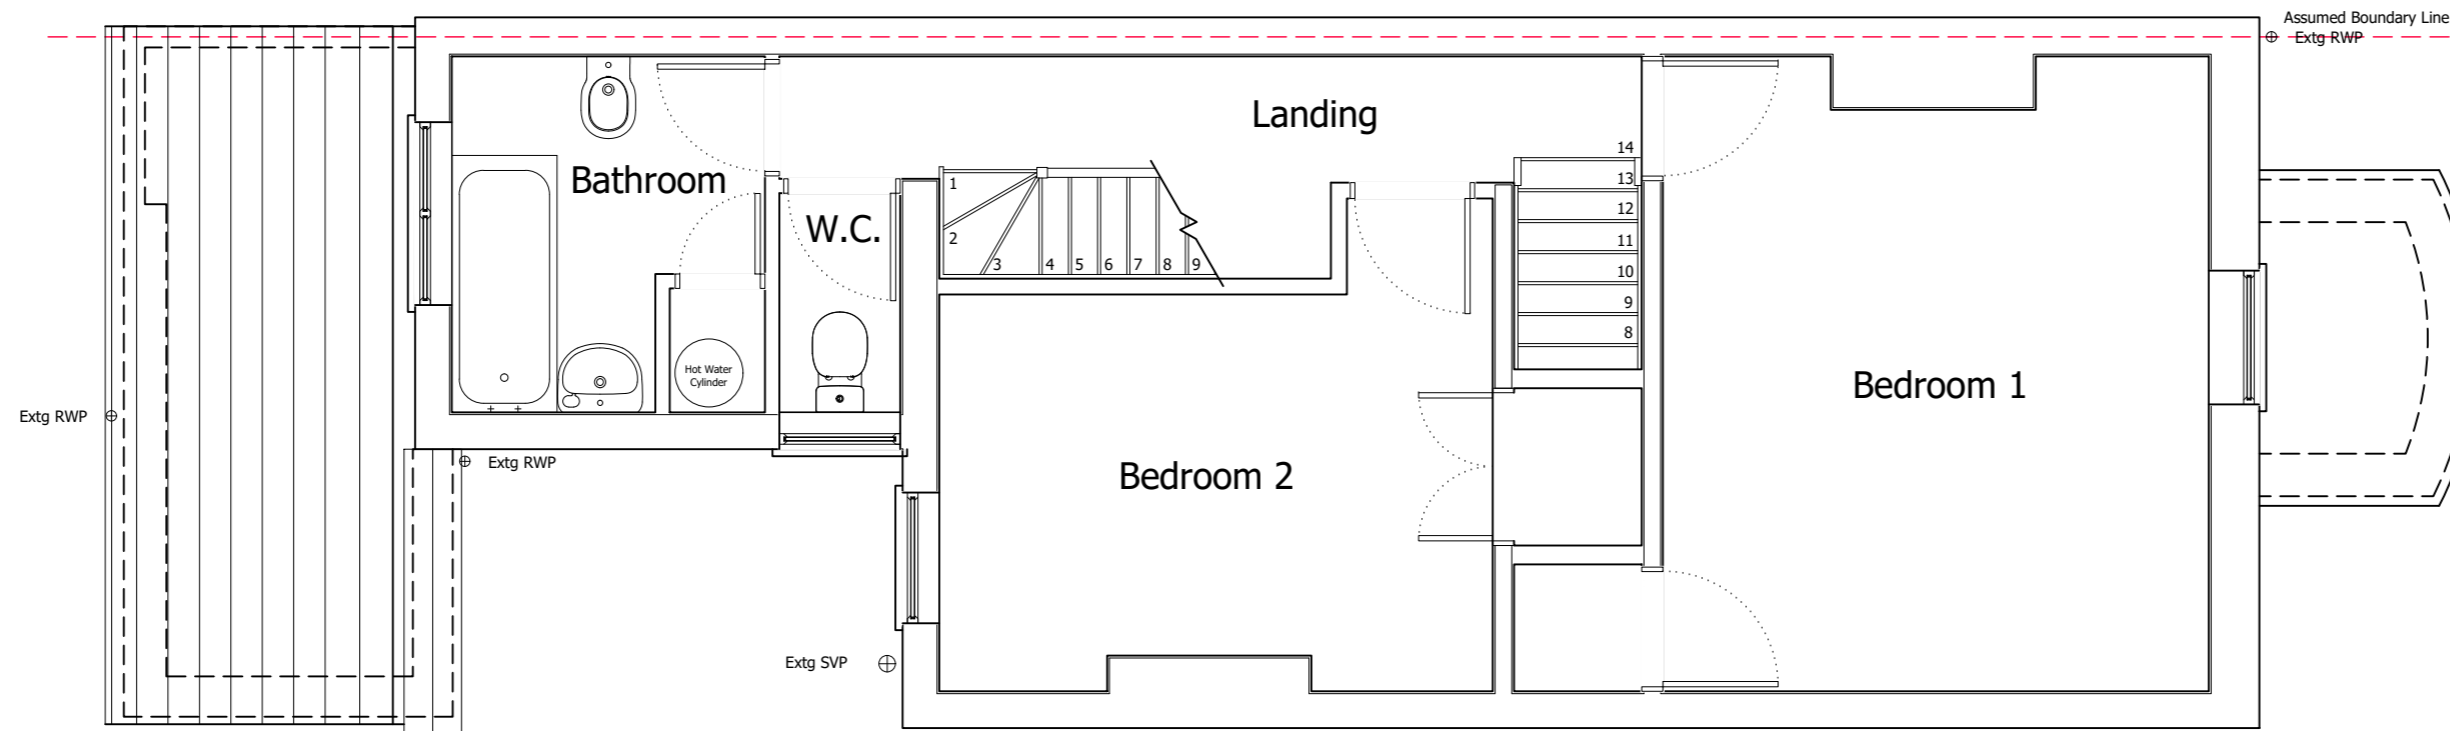

EXISTING FIRST FLOOR PLAN

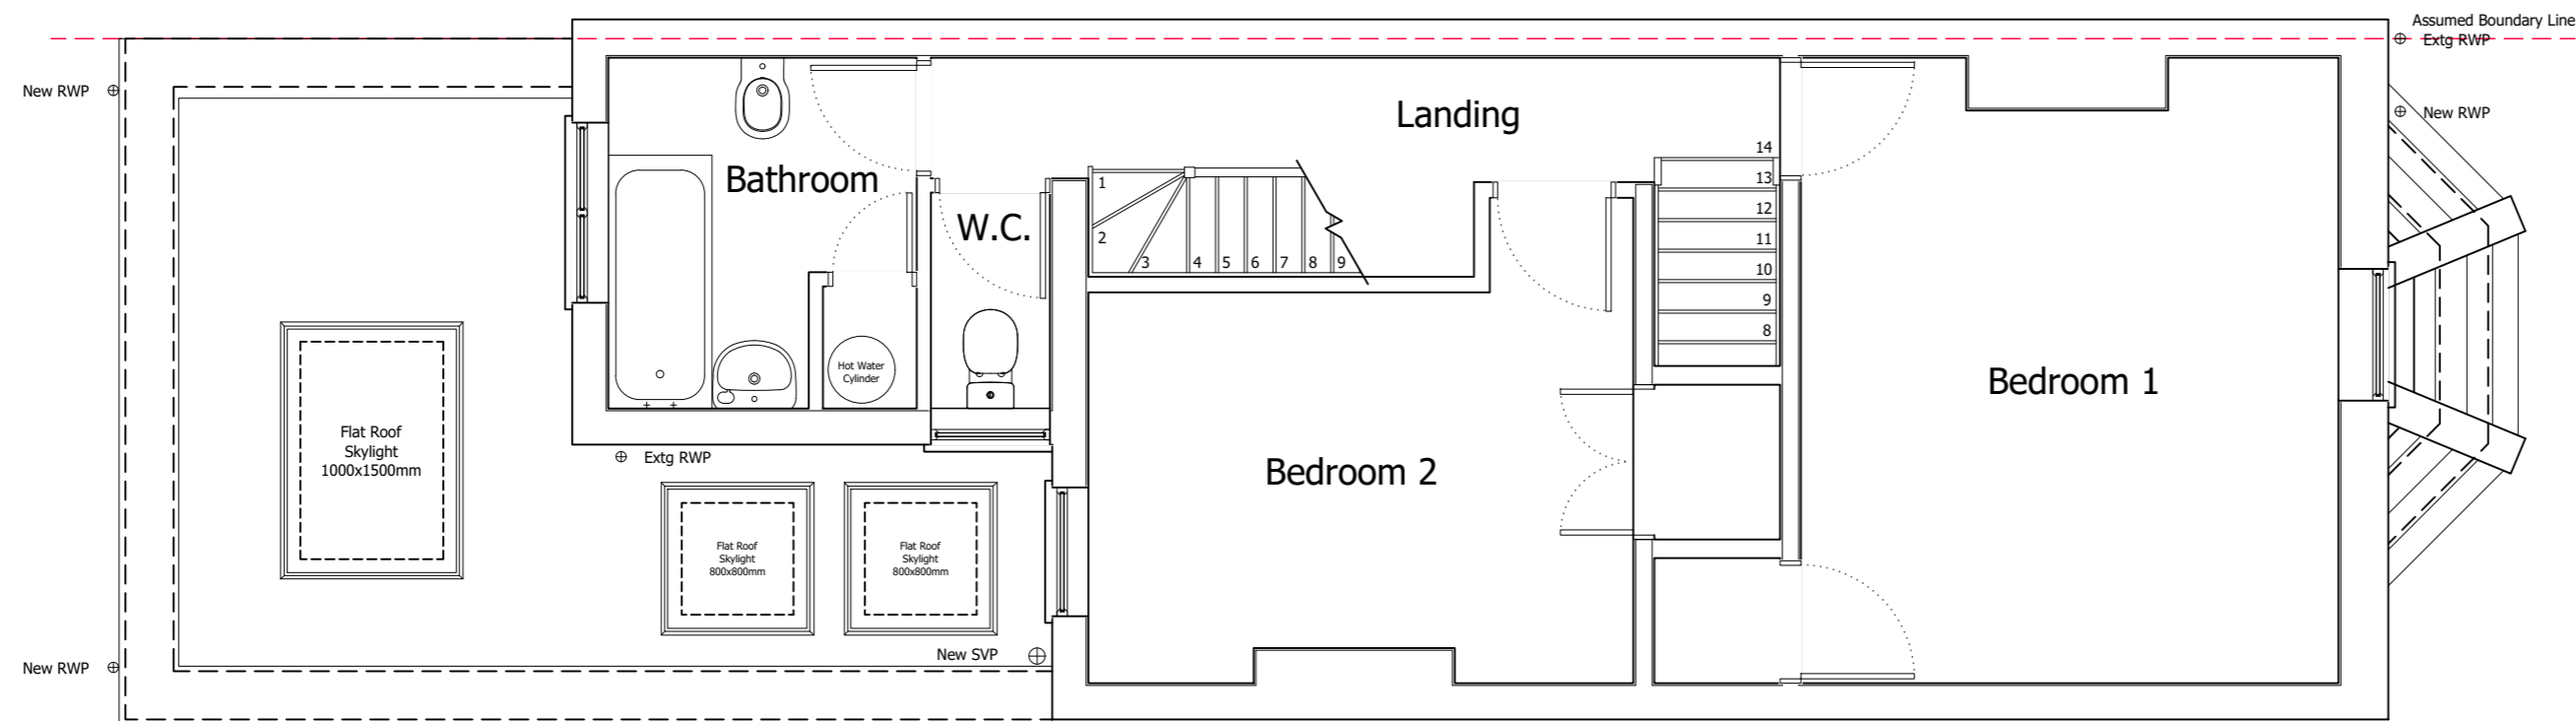

PROPOSED FIRST FLOOR PLAN



Client Name (s):

Mr & Mrs Sample

Site Address:

1 Sample Road
Sample Town
SAM PLE

Local Authority:

Reigate & Banstead

Project Description:

Rear Wrap Around Extension

Drawing Title:

Existing & Proposed First Floor Plans

Drawing Number: Revision:

Drawing 2 ----

Date issued: Drawn by:


00/00/0000 JW

Scale: 1:50 @ A2


This drawing is the property of All About Lofts Ltd and is the subject of Intellectual Property Rights including copyright and design rights. You must not reproduce, copy, loan or submit this drawing to any other party without the written consent of the All About Lofts Ltd.

Dimensions whether scaled or figured are for Planning & Building Control approvals only. The General Contractor is responsible for the verification of all dimensions on site and must inform the author of any discrepancies prior to the setting out or ordering of materials.

IT IS THE HOME OWNERS RESPONSIBILITY TO OBTAIN PARTY WALL, LINE OF JUNCTION OR NOTICE OF ADJACENT EXCAVATION AGREEMENTS.

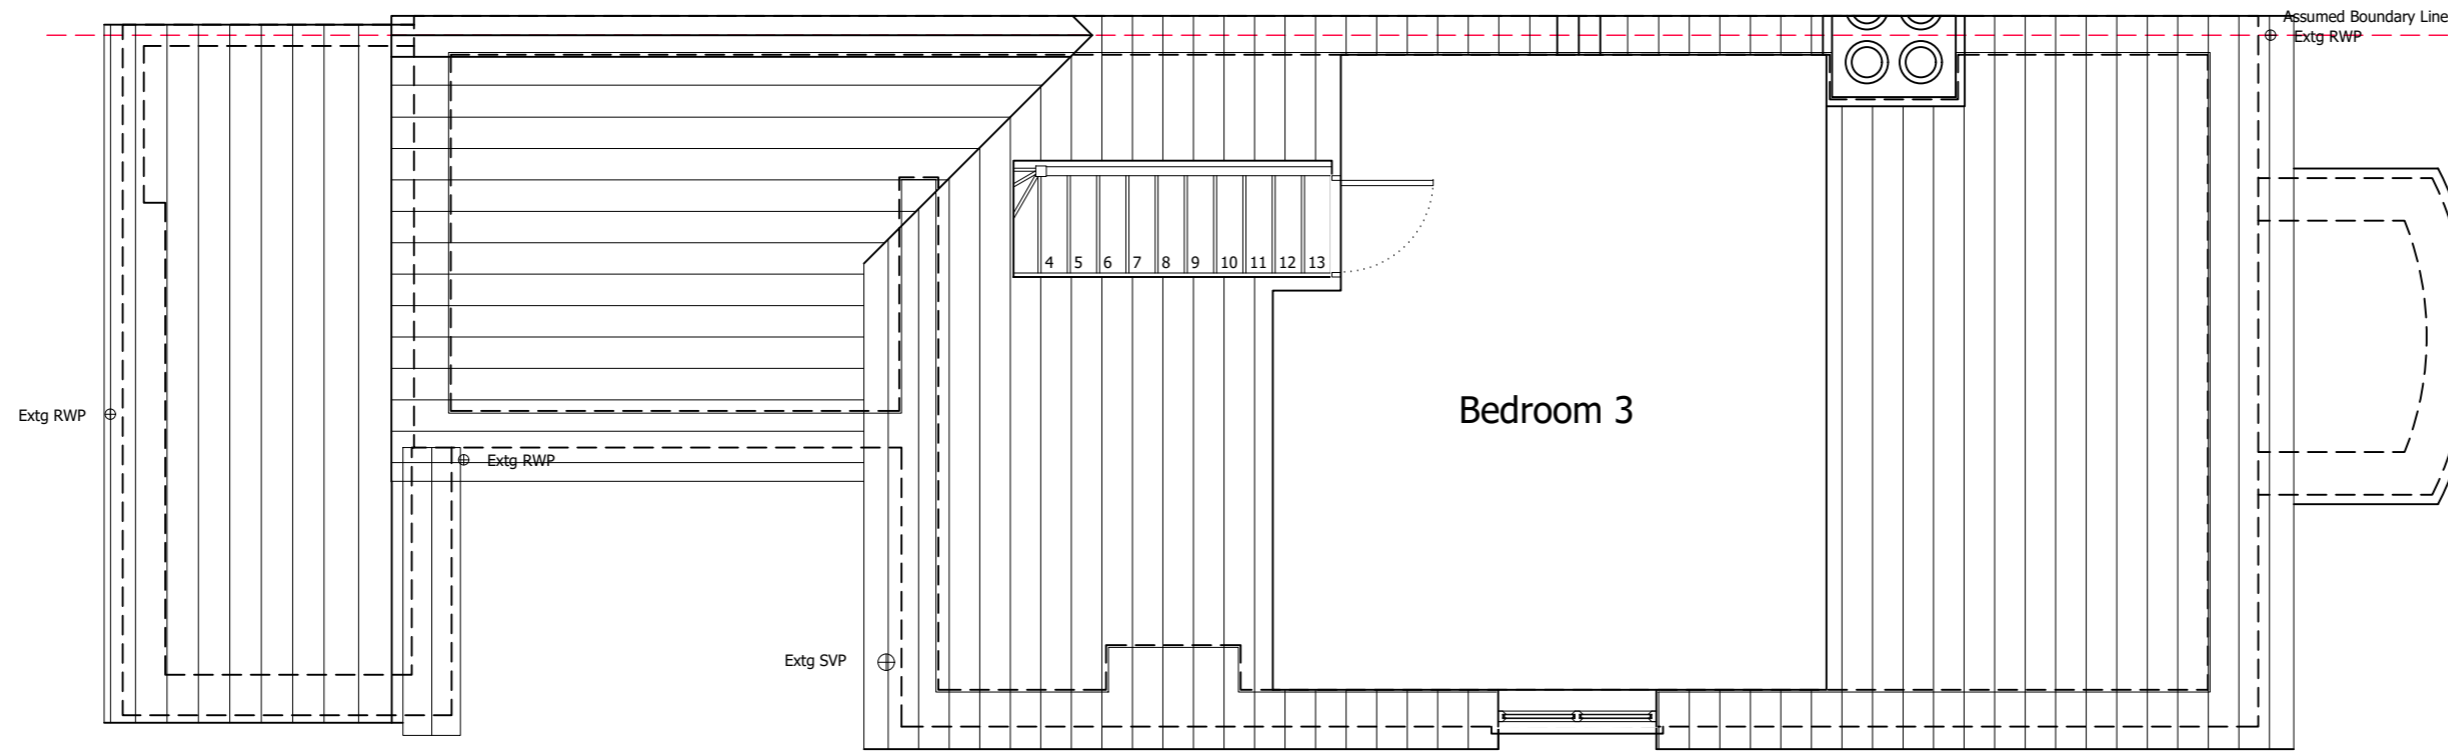

EXISTING LOFT FLOOR PLAN

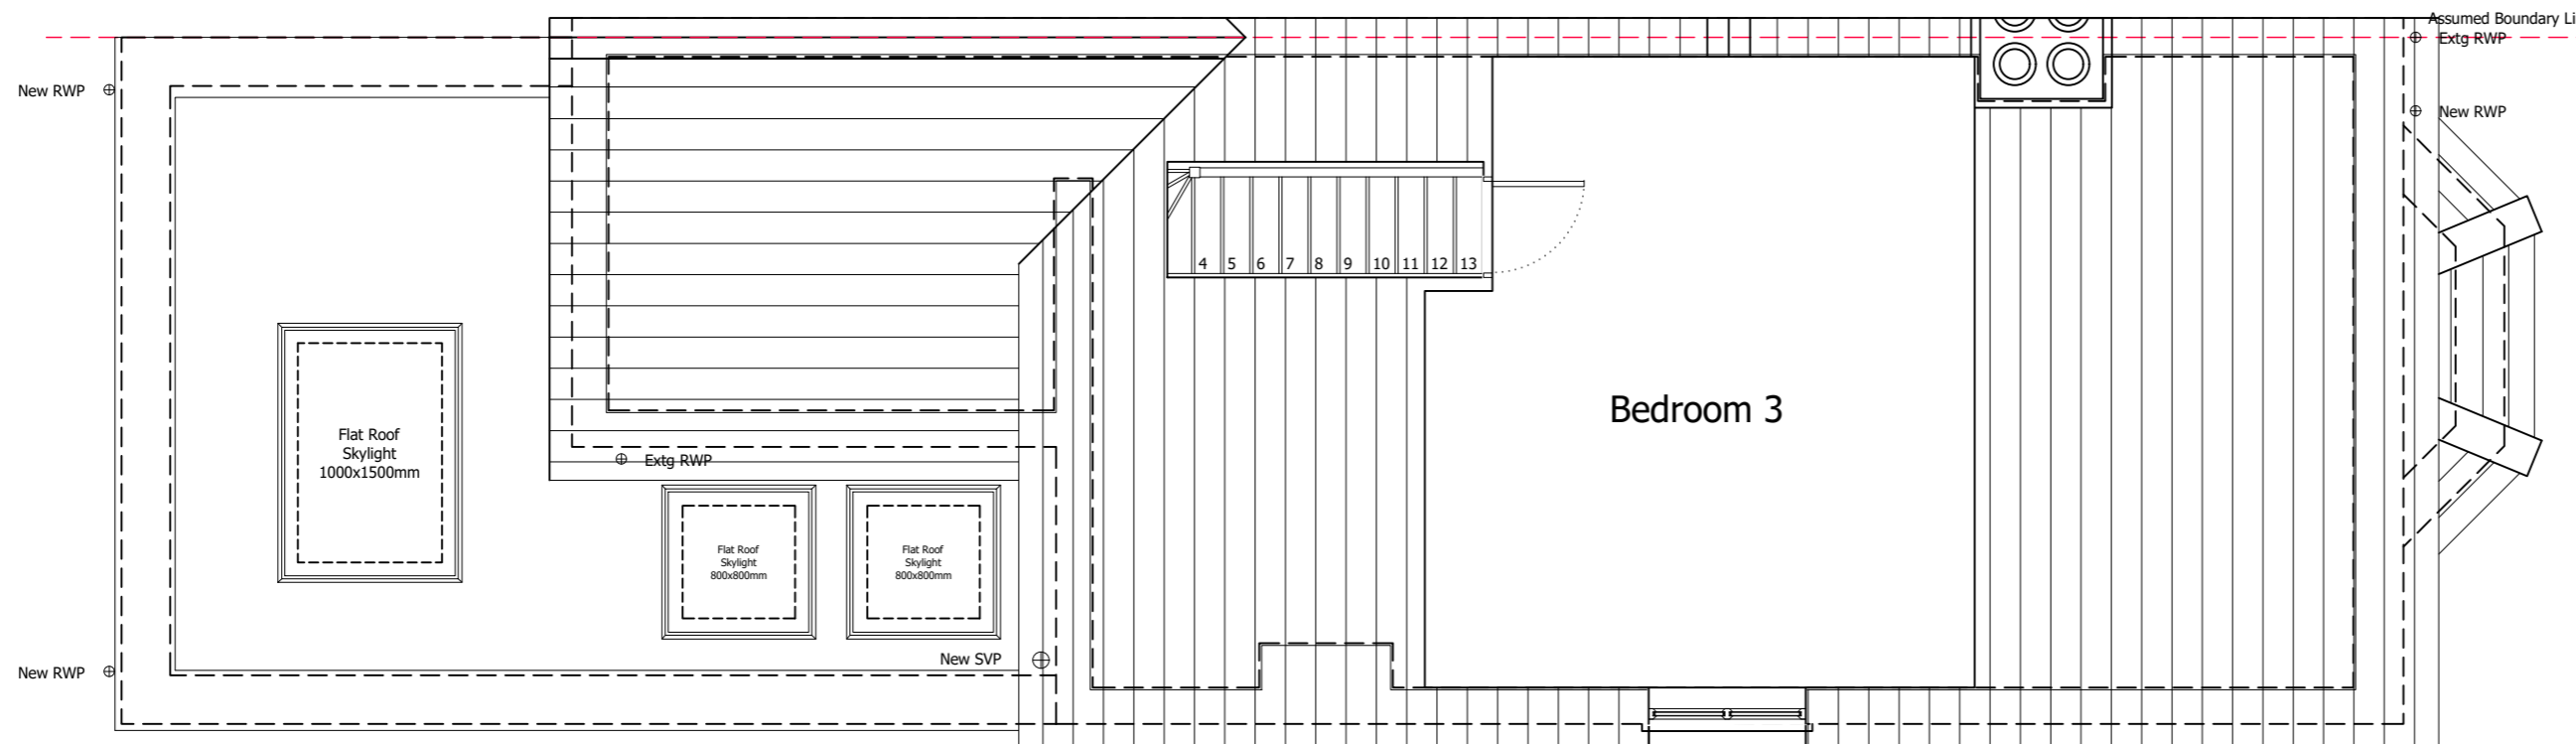

PROPOSED LOFT FLOOR PLAN

Client Name (s):

Mr & Mrs Sample

Site Address:

1 Sample Road
Sample Town
SAM PLE

Local Authority:

Reigate & Banstead

Project Description:

Rear Wrap Around Extension

Drawing Title:

Proposed Loft Floor Plans

Drawing Number: Revision:

Drawing 3 ----

Date issued: Drawn by:


00/00/0000 JW

Scale: 1:50 @ A2



This drawing is the property of All About Lofts Ltd and is the subject of Intellectual Property Rights including copyright and design rights. You must not reproduce, copy, loan or submit this drawing to any other party without the written consent of the All About Lofts Ltd.

Dimensions whether scaled or figured are for Planning & Building Control approvals only. The General Contractor is responsible for the verification of all dimensions on site and must inform the author of any discrepancies prior to the setting out or ordering of materials.


IT IS THE HOME OWNERS RESPONSIBILITY TO OBTAIN PARTY WALL, LINE OF JUNCTION OR NOTICE OF ADJACENT EXCAVATION AGREEMENTS.

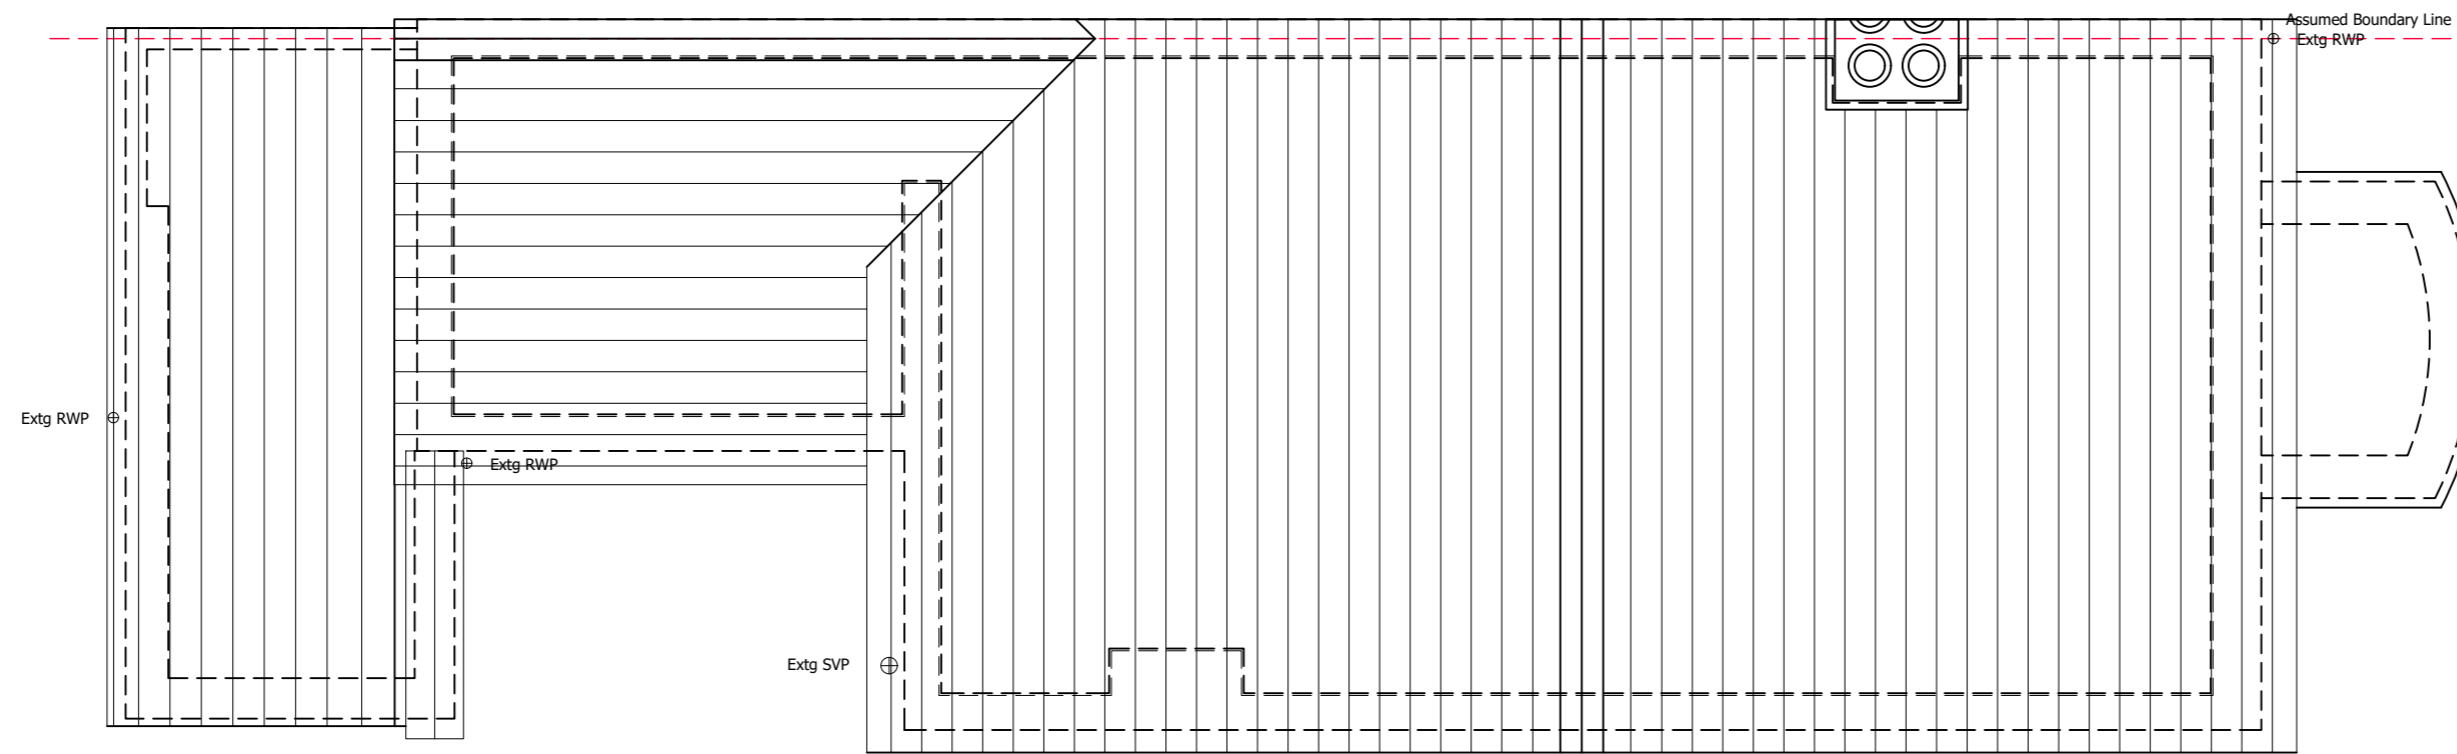

EXISTING ROOF PLAN

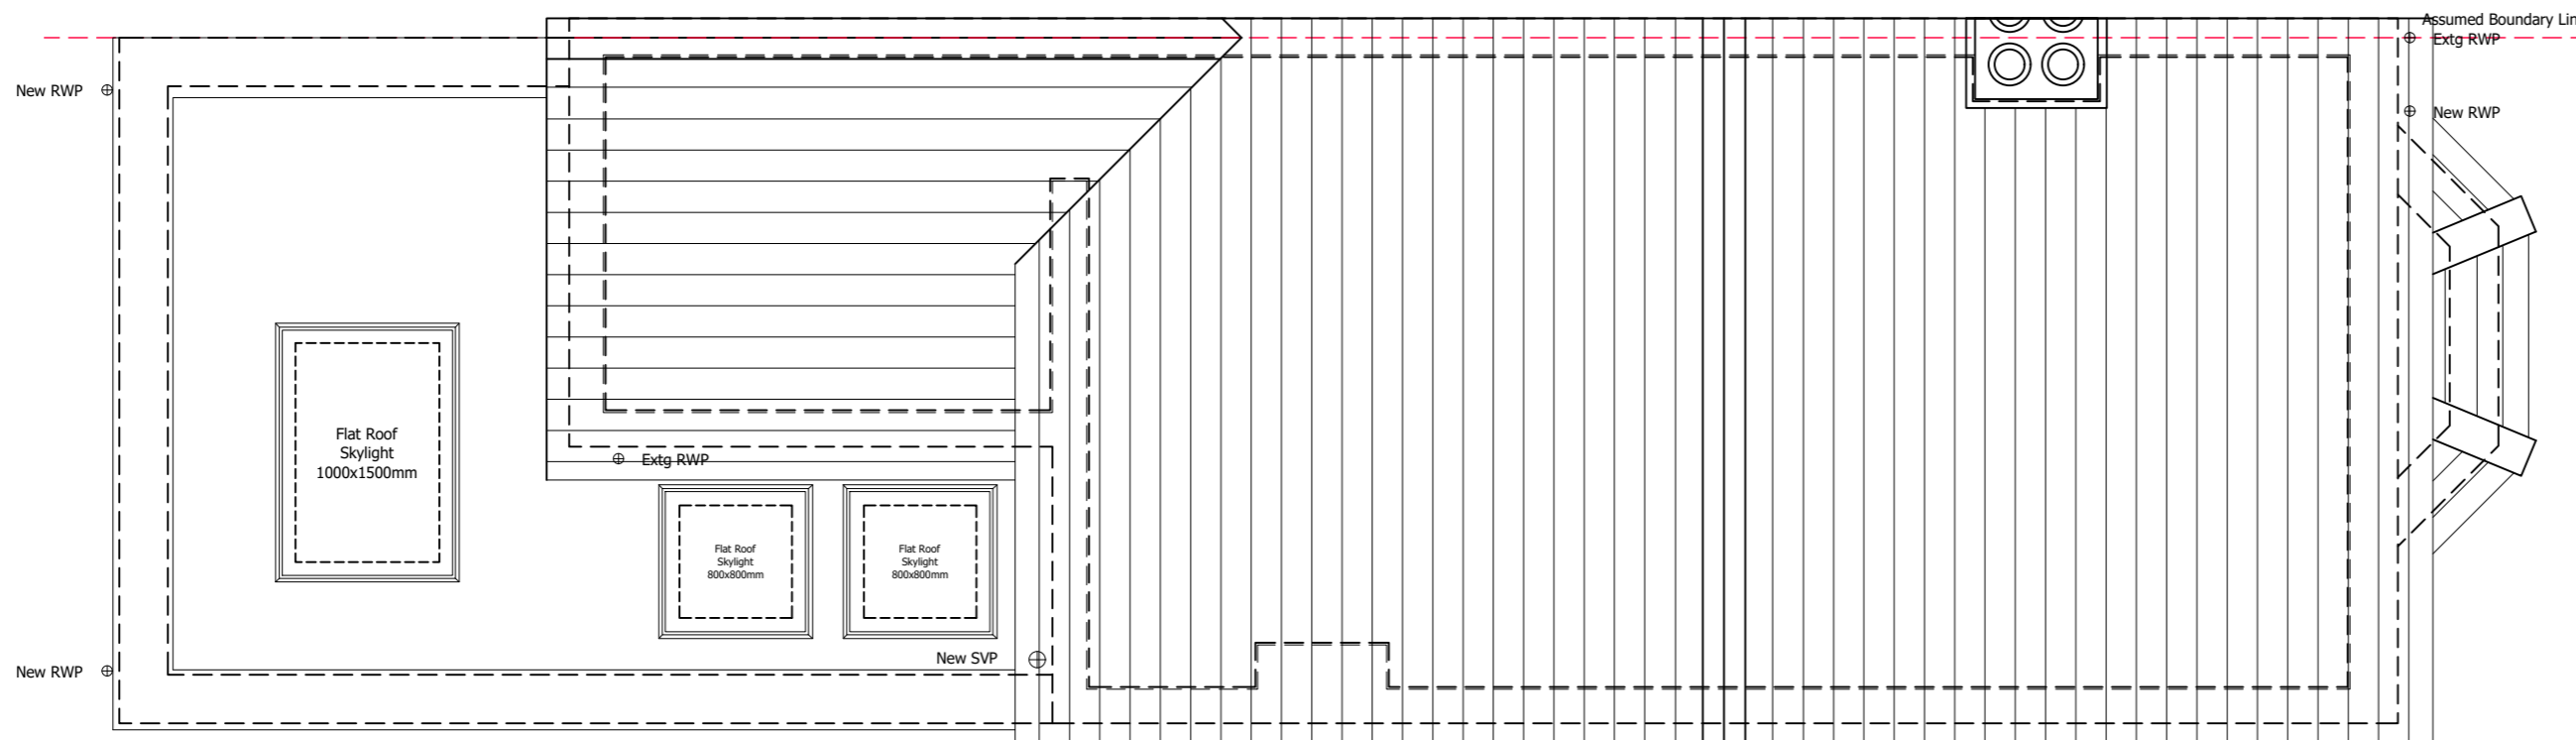 

PROPOSED ROOF PLAN

 

Client Name (s):

Mr & Mrs Sample

Site Address:

1 Sample Road
Sample Town
SAM PLE

Local Authority:

Reigate & Banstead

Project Description:

Rear Wrap Around Extension

Drawing Title:

Existing & Proposed Roof Plans

Drawing Number: Revision:


Drawing 4 ----

Date issued: Drawn by:

00/00/0000 JW

Scale: 1:50 @ A2


Planning Issue Drawings

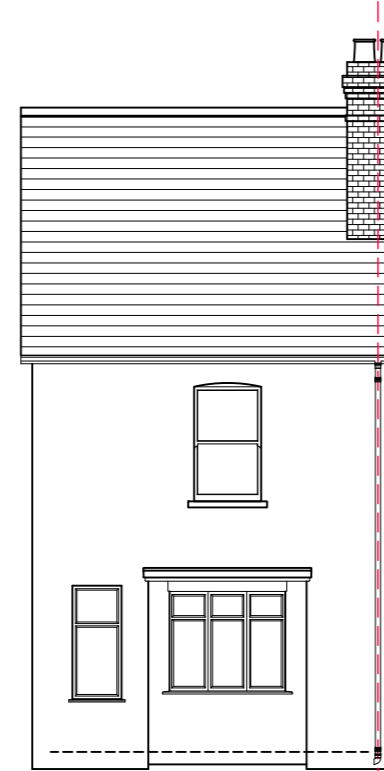


EXISTING FRONT ELEVATION




EXISTING LEFT SIDE ELEVATION

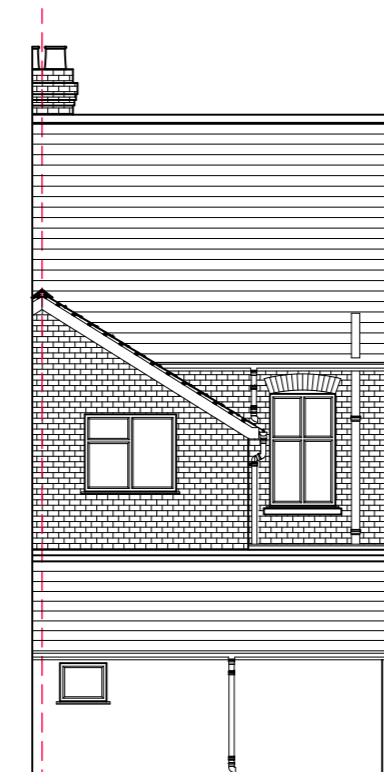

EXISTING REAR ELEVATION

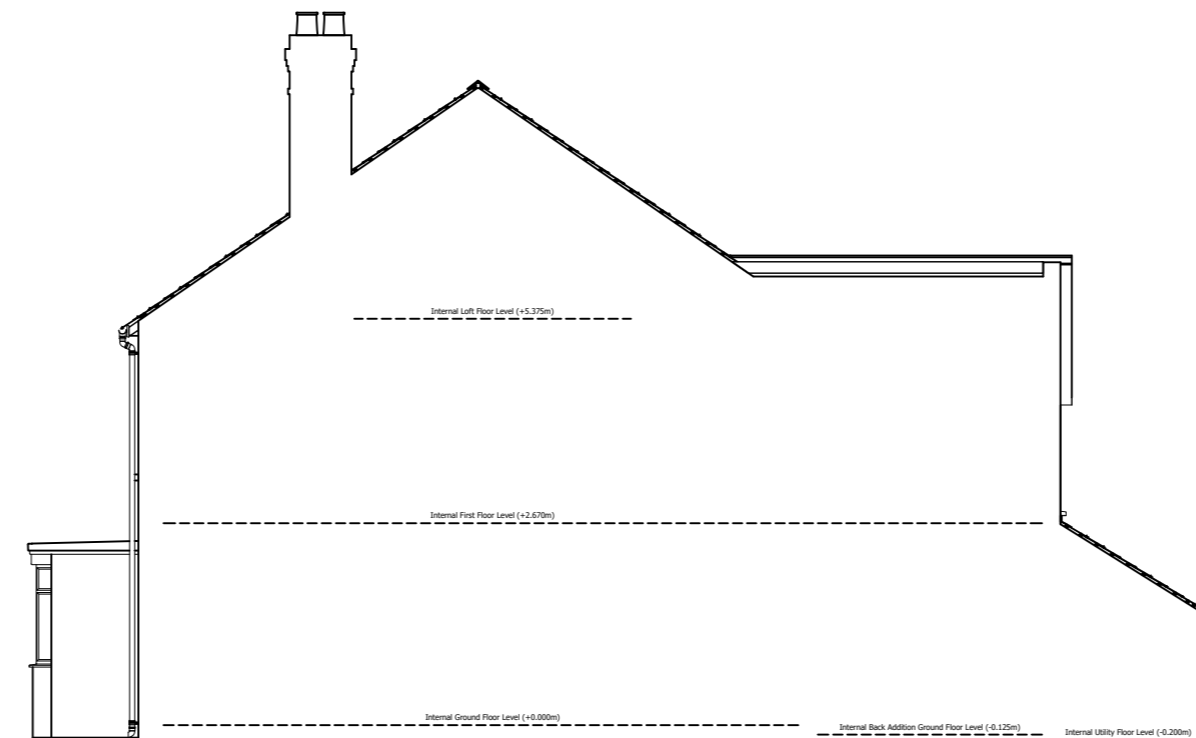

EXISTING RIGHT SIDE ELEVATION

 

© Copyright.

This drawing is the property of All About Lofts Ltd and is the subject of Intellectual Property Rights including copyright and design rights. You must not reproduce, copy, loan or submit this drawing to any other party without the written consent of the All About Lofts Ltd.

Dimensions whether scaled or figured are for Planning & Building Control approvals only. The General Contractor is responsible for the verification of all dimensions on site and must inform the author of any discrepancies prior to the setting out or ordering of materials.

IT IS THE HOME OWNERS RESPONSIBILITY TO OBTAIN PARTY WALL, LINE OF JUNCTION OR NOTICE OF ADJACENT EXCAVATION AGREEMENTS.

Client Name (s):

Mr & Mrs Sample

Site Address:

1 Sample Road
Sample Town
SAM PLE

Local Authority:

Reigate & Banstead

Project Description:

Rear Wrap Around Extension

Drawing Title:

Existing Elevations

Drawing Number: Revision:

Drawing 5


Date issued: Drawn by:

00/00/0000

JW

Scale: 1:50 @ A2


Planning Issue Drawings

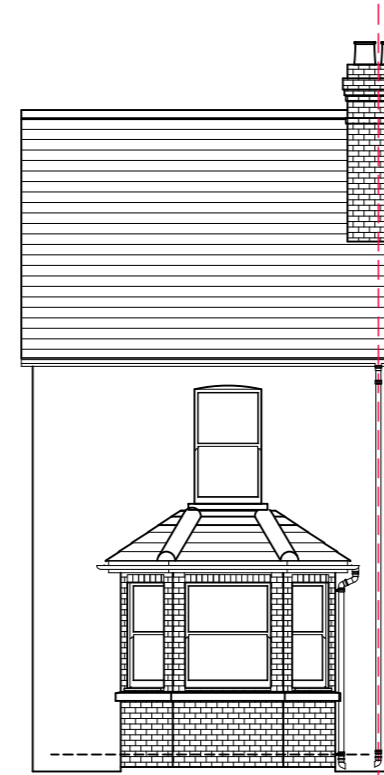


PROPOSED FRONT ELEVATION



PROPOSED LEFT SIDE ELEVATION

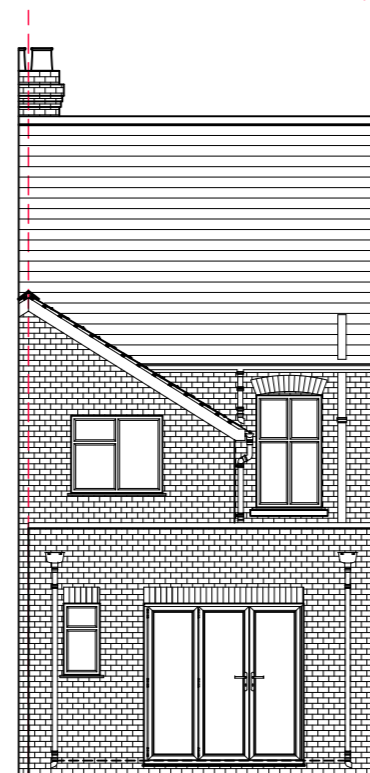

PROPOSED REAR ELEVATION

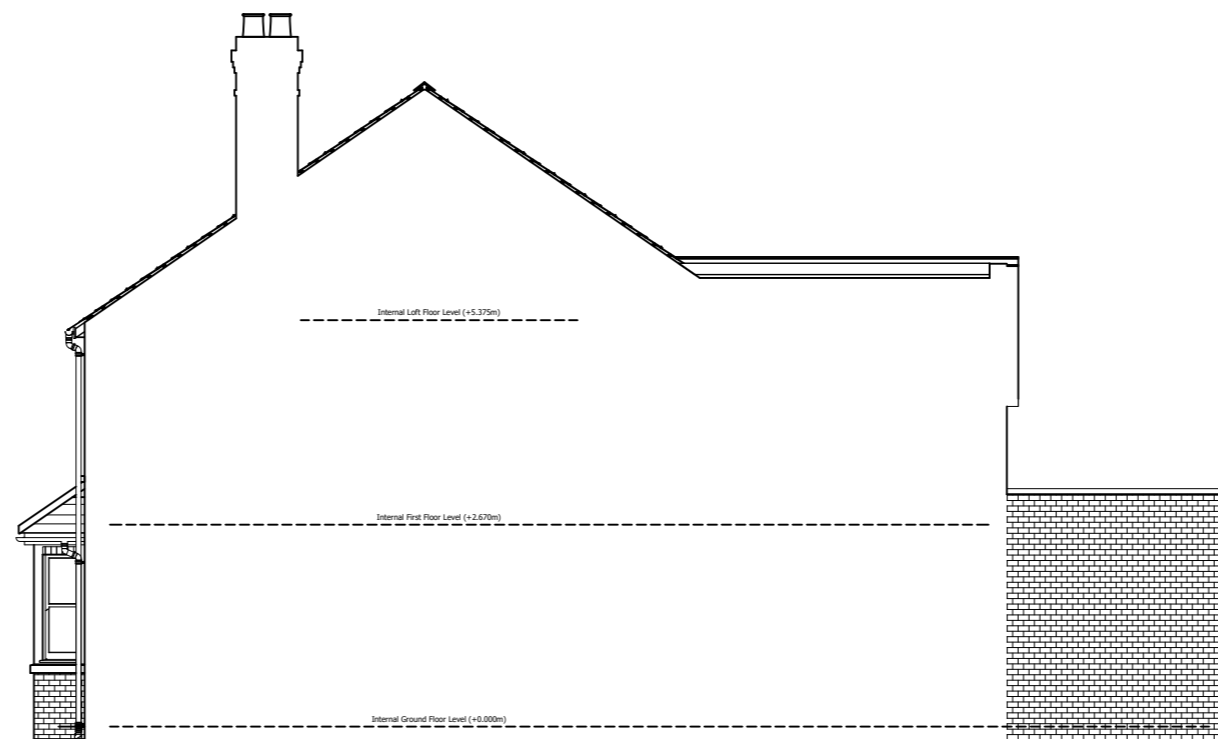

PROPOSED RIGHT SIDE ELEVATION



© Copyright.

This drawing is the property of All About Lofts Ltd and is the subject of Intellectual Property Rights including copyright and design rights. You must not reproduce, copy, loan or submit this drawing to any other party without the written consent of the All About Lofts Ltd.

Dimensions whether scaled or figured are for Planning & Building Control approvals only. The General Contractor is responsible for the verification of all dimensions on site and must inform the author of any discrepancies prior to the setting out or ordering of materials.

IT IS THE HOME OWNERS RESPONSIBILITY TO OBTAIN PARTY WALL, LINE OF JUNCTION OR NOTICE OF ADJACENT EXCAVATION AGREEMENTS.

Client Name (s):

Mr & Mrs Sample

Site Address:

1 Sample Road
Sample Town
SAM PLE

Local Authority:

Reigate & Banstead

Project Description:

Rear Wrap Around Extension

Drawing Title:

Proposed Elevations

Drawing Number: Revision:

Drawing 6

Date issued: Drawn by:

00/00/0000


JW

Scale: 1:50 @ A2


This drawing is the property of All About Lofts Ltd and is the subject of Intellectual Property Rights including copyright and design rights. You must not reproduce, copy, loan or submit this drawing to any other party without the written consent of the All About Lofts Ltd.

Dimensions whether scaled or figured are for Planning & Building Control approvals only. The General Contractor is responsible for the verification of all dimensions on site and must inform the author of any discrepancies prior to the setting out or ordering of materials.


IT IS THE HOME OWNERS RESPONSIBILITY TO OBTAIN PARTY WALL, LINE OF JUNCTION OR NOTICE OF ADJACENT EXCAVATION AGREEMENTS.

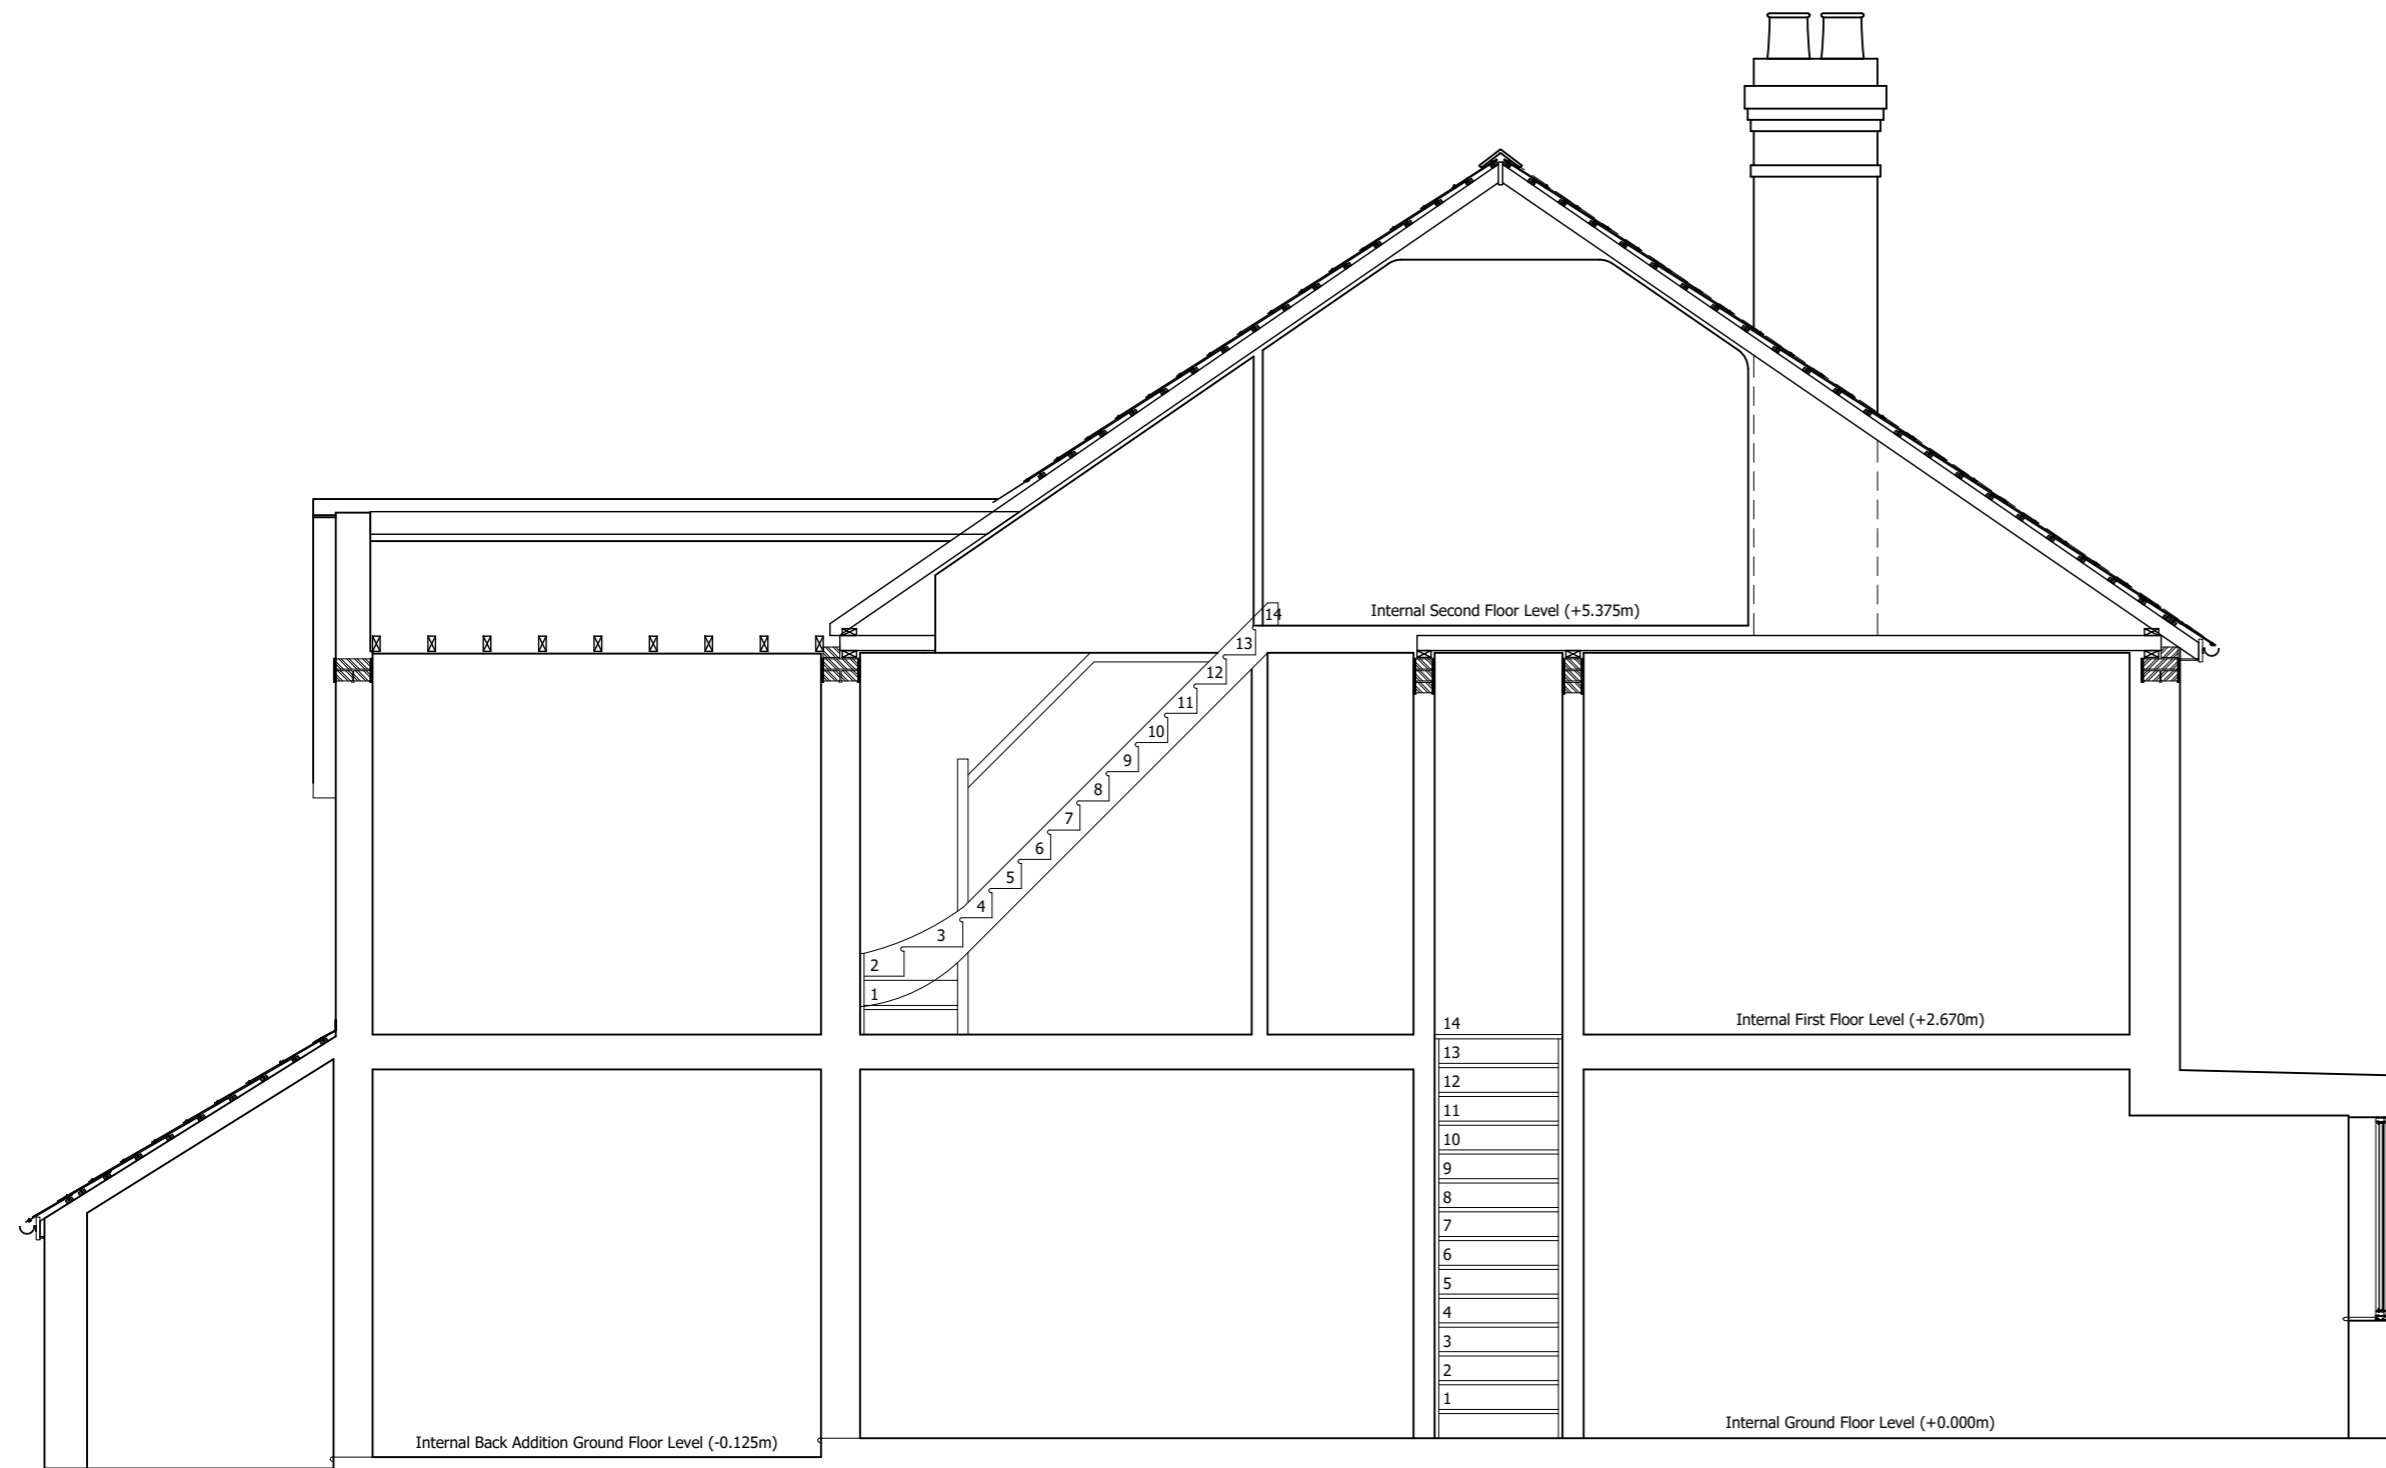

EXISTING SECTION A-A

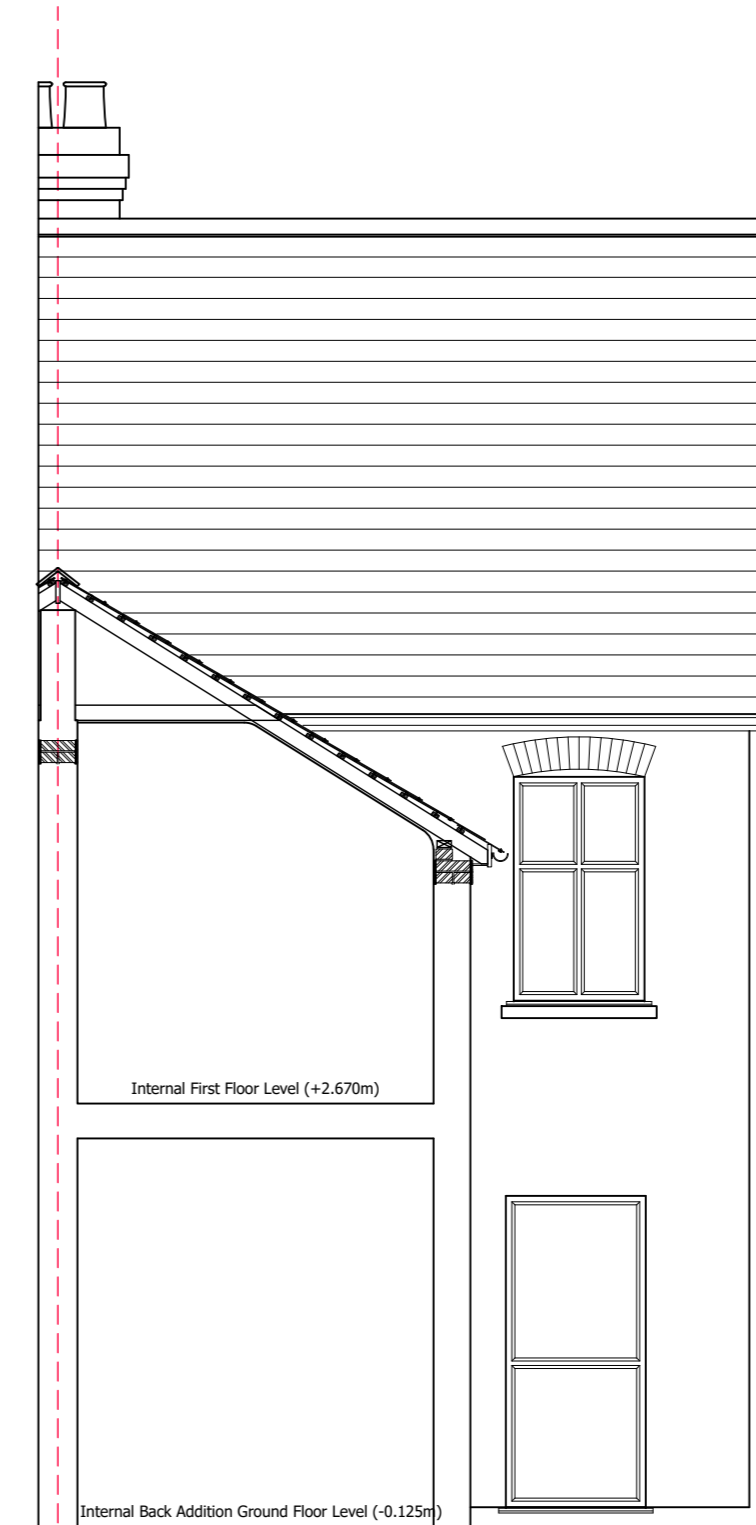

EXISTING SECTION B-B

 

Client Name (s):

Mr & Mrs Sample

Site Address:

1 Sample Road
Sample Town
SAM PLE

Local Authority:

Reigate & Banstead

Project Description:

Rear Wrap Around Extension

Drawing Title:

Existing Sections

Drawing Number: Revision:

Drawing 7

Date issued: Drawn by:

00/00/0000


JW

Scale: 1:50 @ A2

This drawing is the property of All About Lofts Ltd and is the subject of Intellectual Property Rights including copyright and design rights. You must not reproduce, copy, loan or submit this drawing to any other party without the written consent of the All About Lofts Ltd.


Dimensions whether scaled or figured are for Planning & Building Control approvals only. The General Contractor is responsible for the verification of all dimensions on site and must inform the author of any discrepancies prior to the setting out or ordering of materials.

IT IS THE HOME OWNERS RESPONSIBILITY TO OBTAIN PARTY WALL, LINE OF JUNCTION OR NOTICE OF ADJACENT EXCAVATION AGREEMENTS.

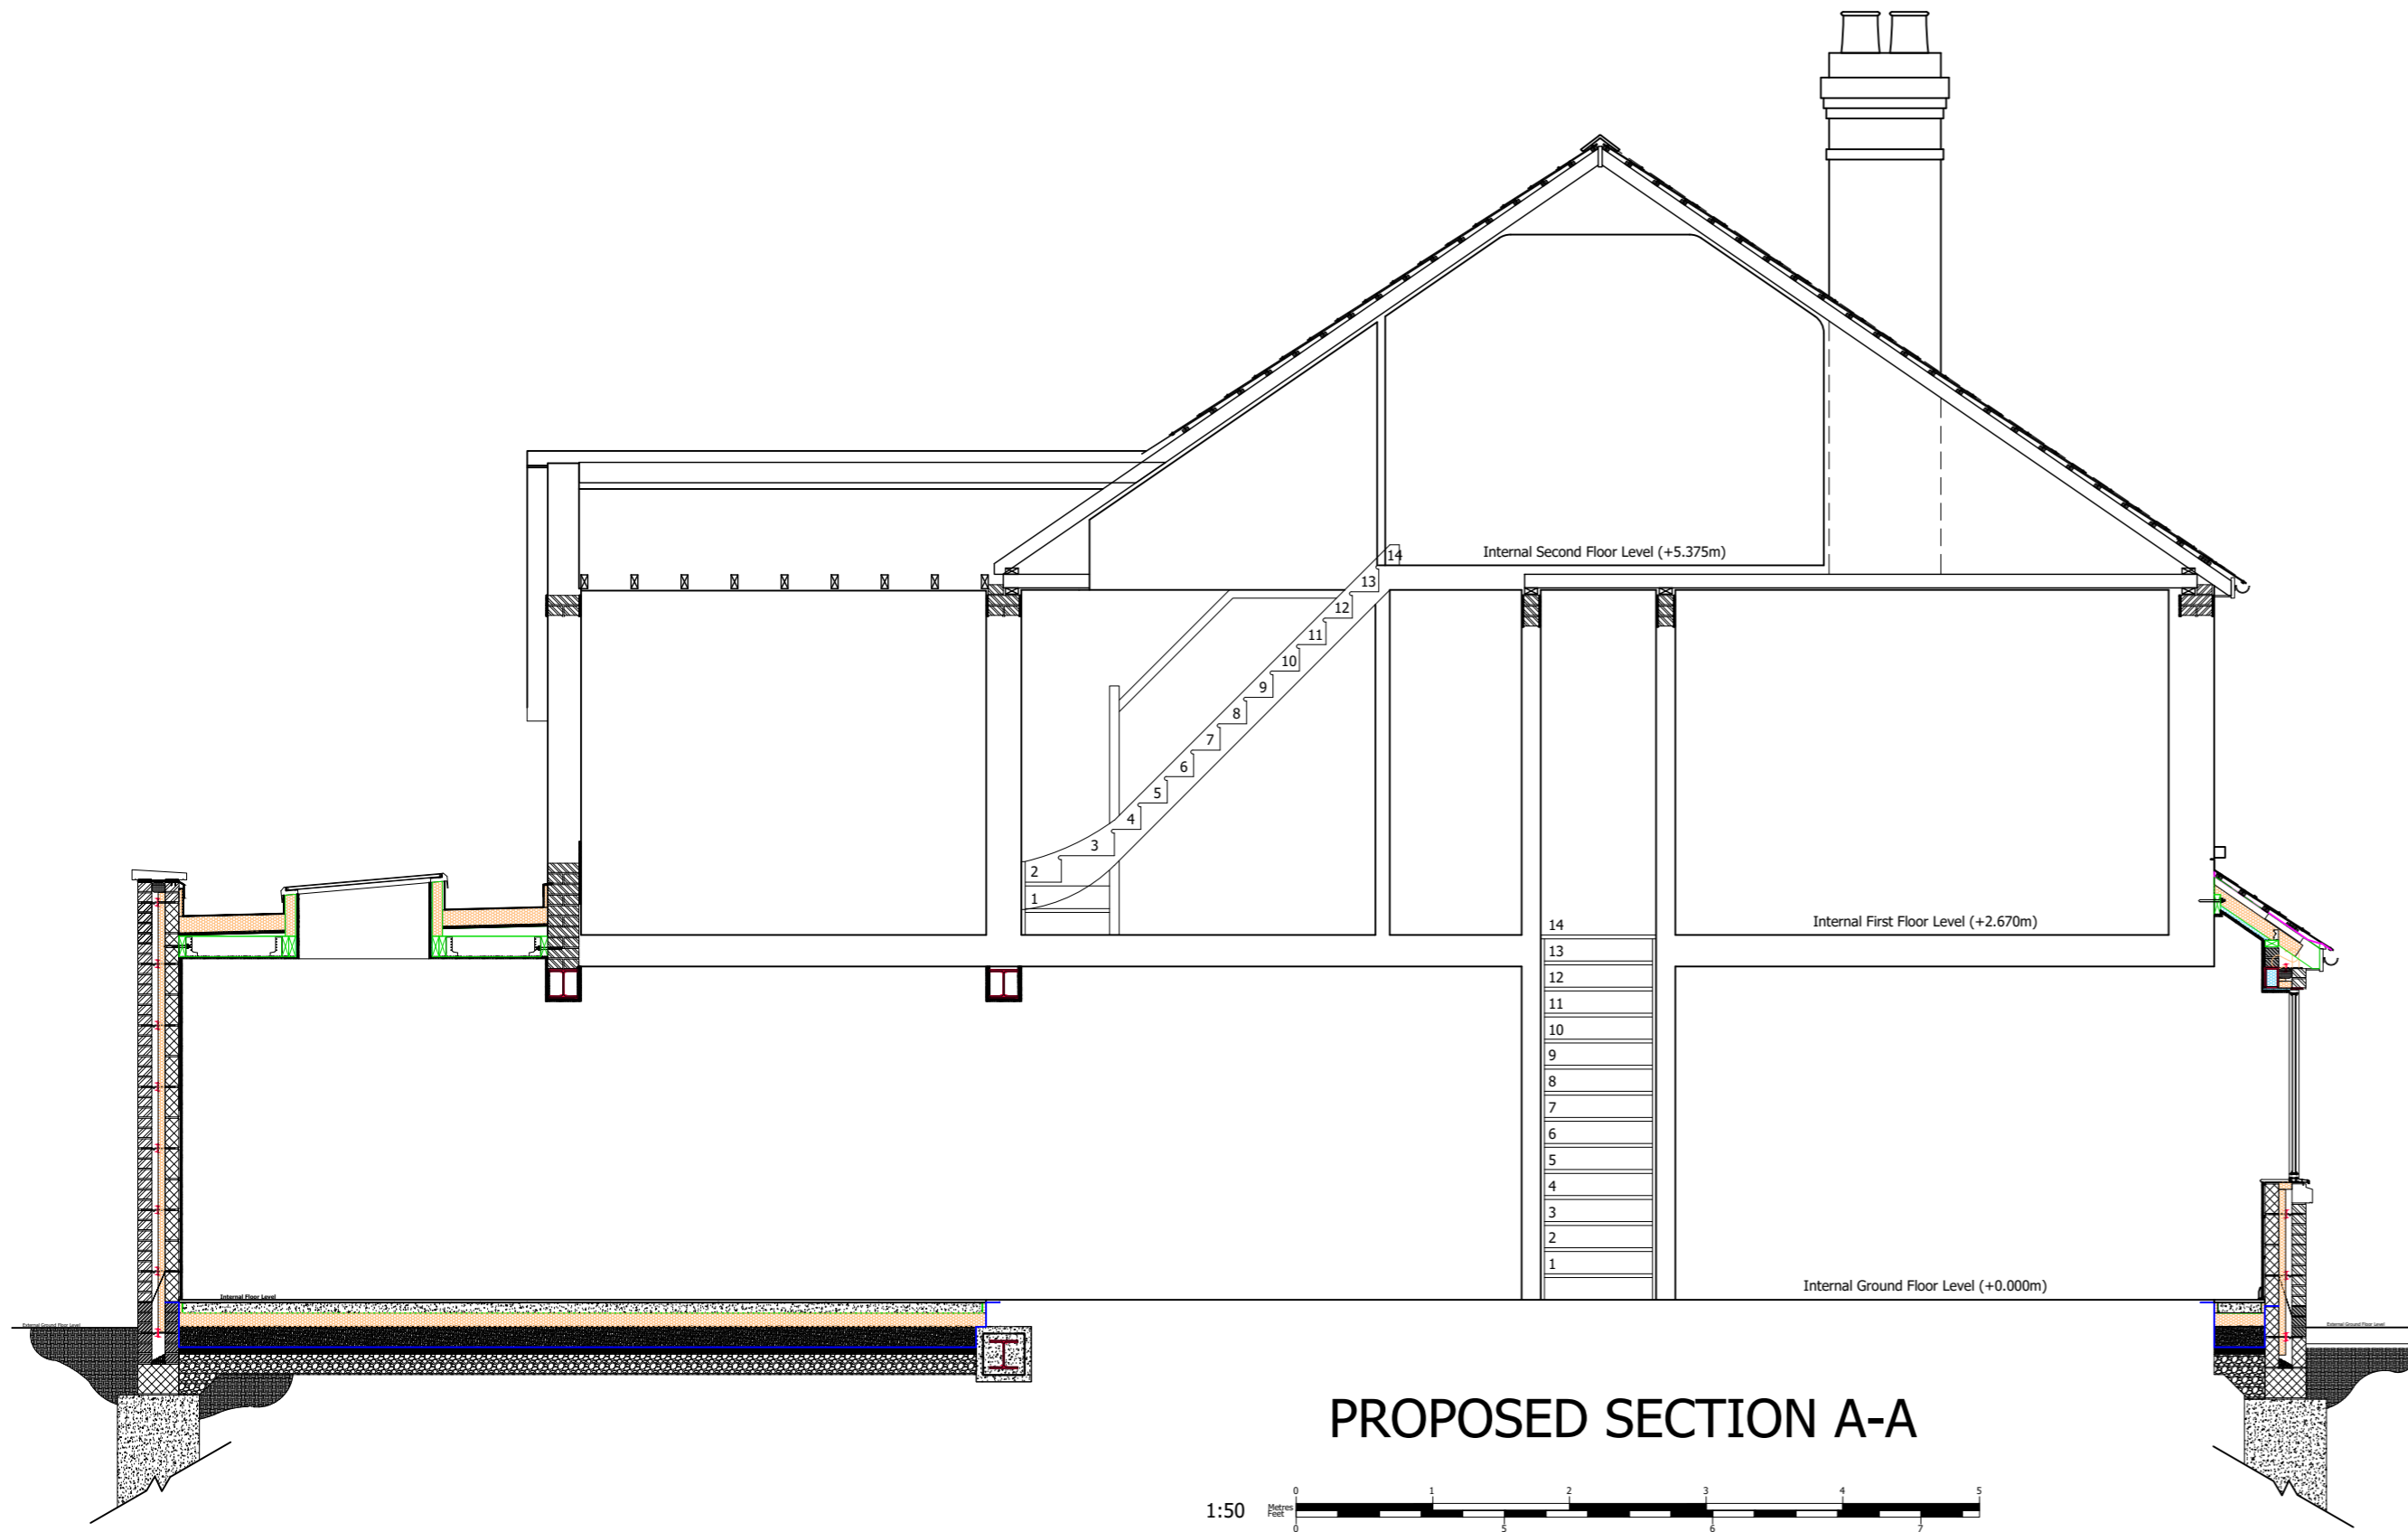

PROPOSED SECTION A-A

1:50

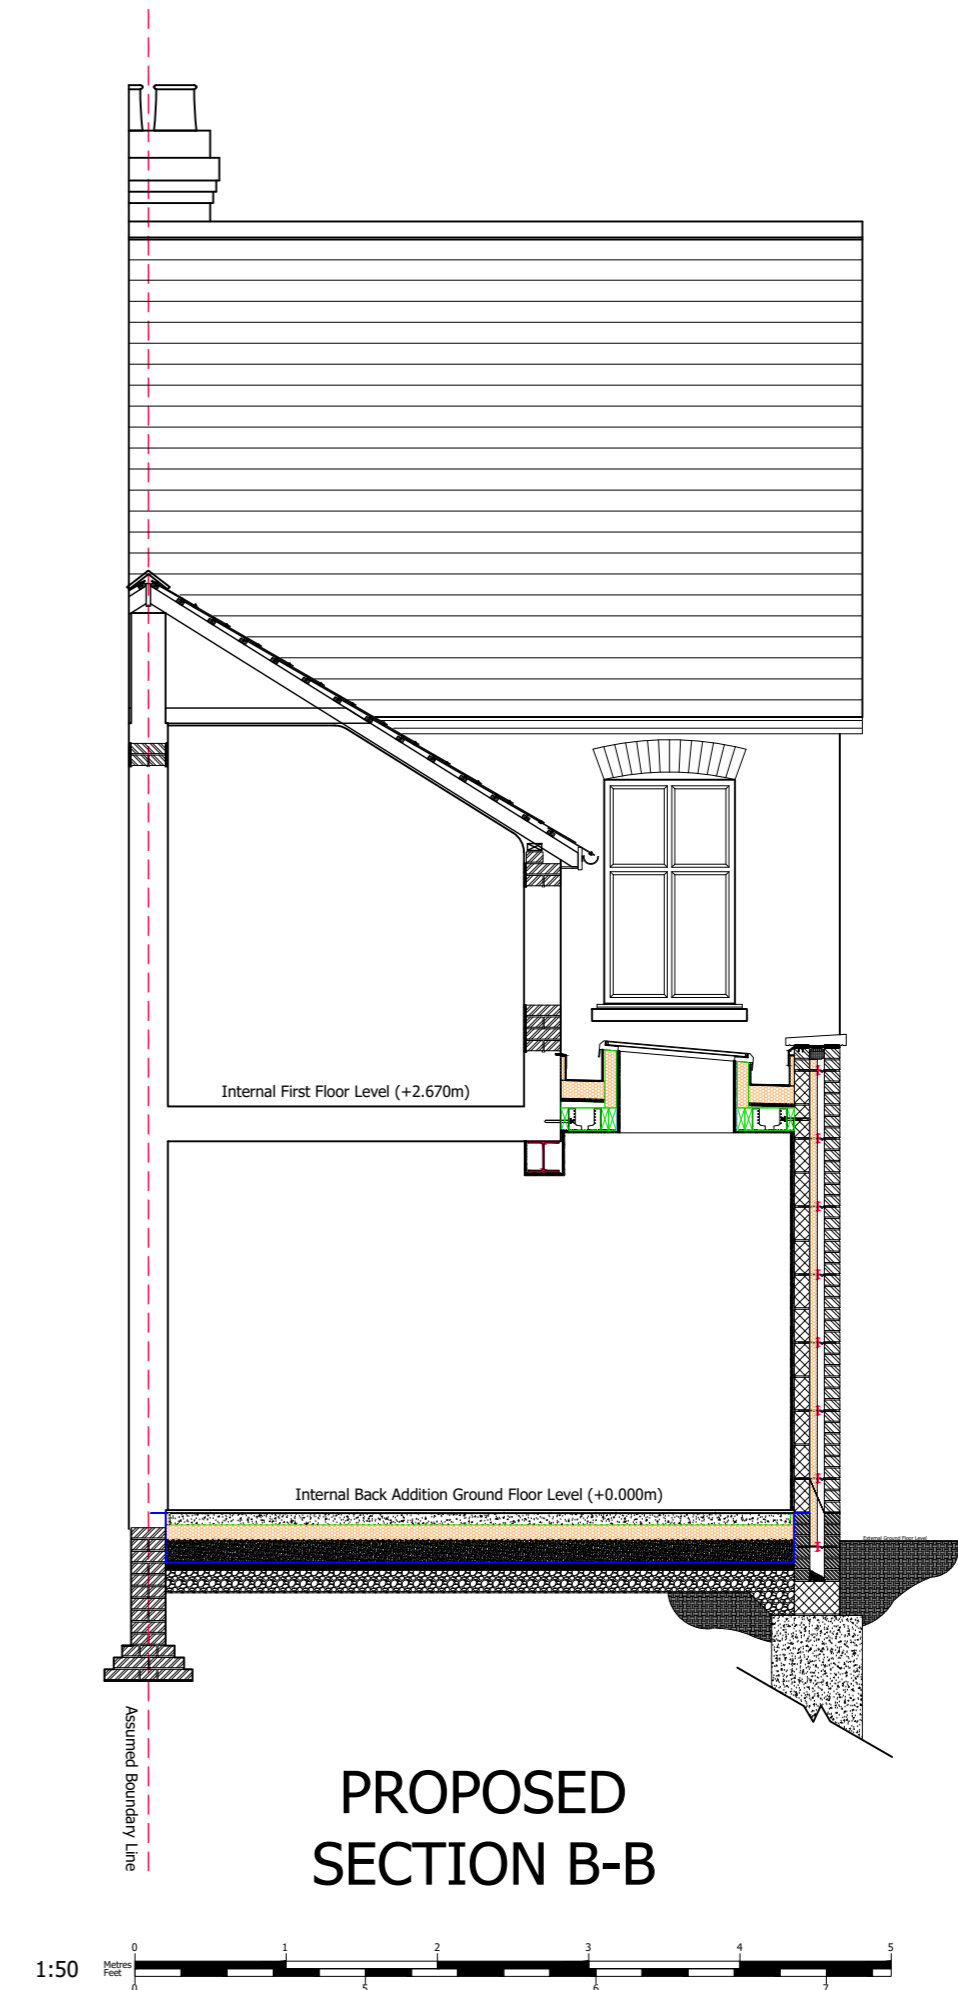

PROPOSED SECTION B-B

1:50

Client Name (s):

Mr & Mrs Sample

Site Address:

1 Sample Road
Sample Town
SAM PLE

Local Authority:

Reigate & Banstead

Project Description:

Rear Wrap Around Extension

Drawing Title:

Proposed Sections

Drawing Number: Revision:

Drawing 8

Date issued: Drawn by:

00/00/0000

JW

Scale: 1:50 @ A2