


# Planning Issue Drawings


© Copyright All About Lofts Ltd.

This drawing is the property of All About Lofts Ltd and as such is the subject of Intellectual Property Rights including copyright and design rights. You must not reproduce, copy, loan or submit this drawing to any other party without the written consent of All About Lofts Ltd.

Dimensions whether scaled or figured are for Planning & Building Control approvals only. The General Contractor is responsible for the verification of all dimensions on site and must inform All About Lofts Ltd of any discrepancies prior to the setting out or ordering of materials.

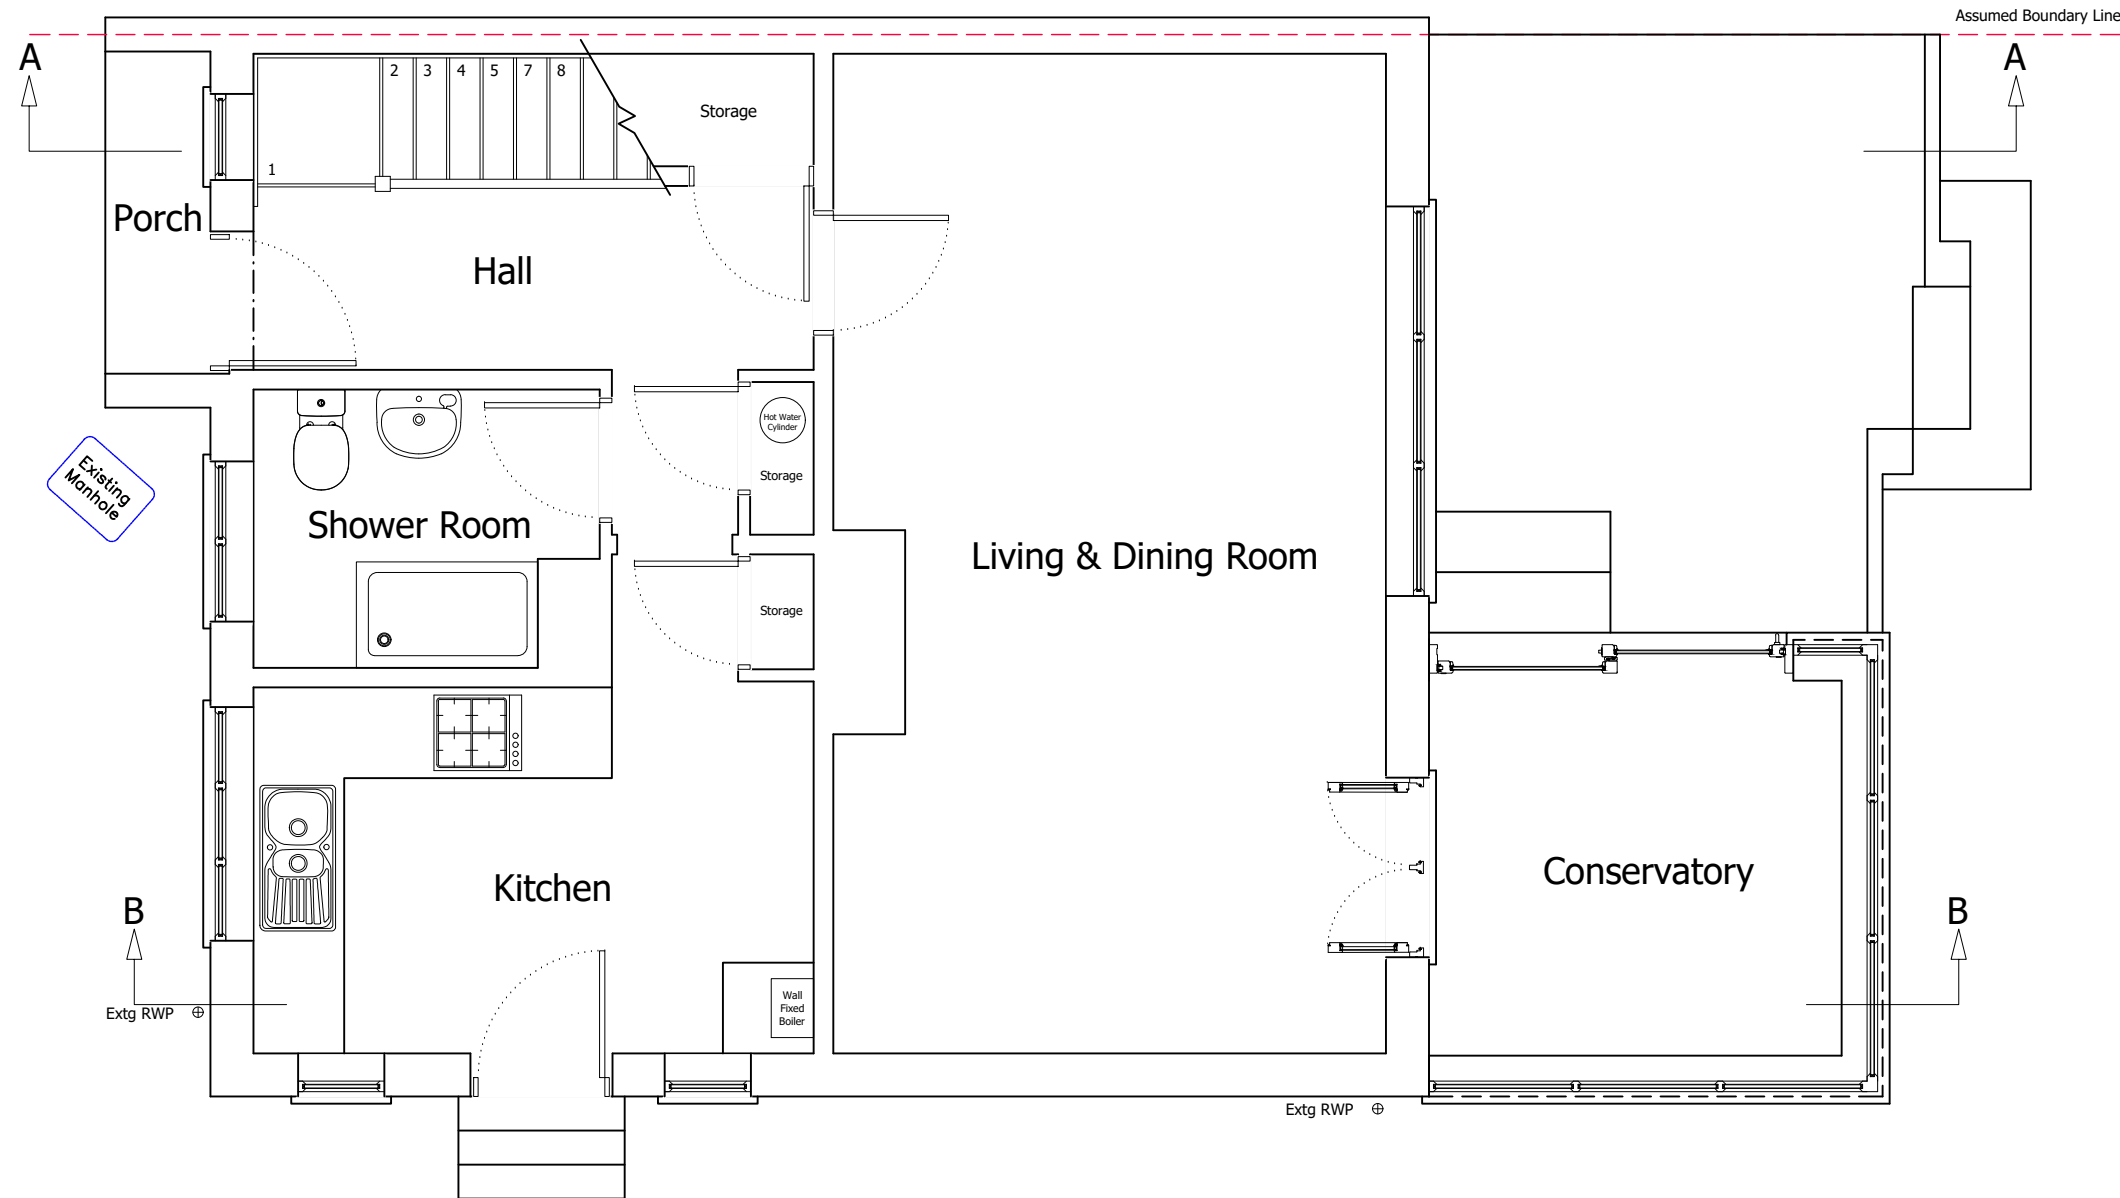

## EXISTING GROUND FLOOR PLAN

 

**Client Name (s):** Mr & Mrs Sample

**Site Address:** 1 Sample Road  
Sample Town  
SAM PLE

**Local Authority:** Elmbridge

**Project Description:** Rear Extension

**Drawing Title:** Existing Ground Floor Plan

**Drawing Number:** Drawing 1

**Date issued:** 00/00/0000

**Revision:** ----

**Drawn by:** JW

**Scale:** 1:50 @ A3




# Planning Issue Drawings


© Copyright All About Lofts Ltd.

This drawing is the property of All About Lofts Ltd and as such is the subject of Intellectual Property Rights including copyright and design rights. You must not reproduce, copy, loan or submit this drawing to any other party without the written consent of All About Lofts Ltd.

Dimensions whether scaled or figured are for Planning & Building Control approvals only. The General Contractor is responsible for the verification of all dimensions on site and must inform All About Lofts Ltd of any discrepancies prior to the setting out or ordering of materials.

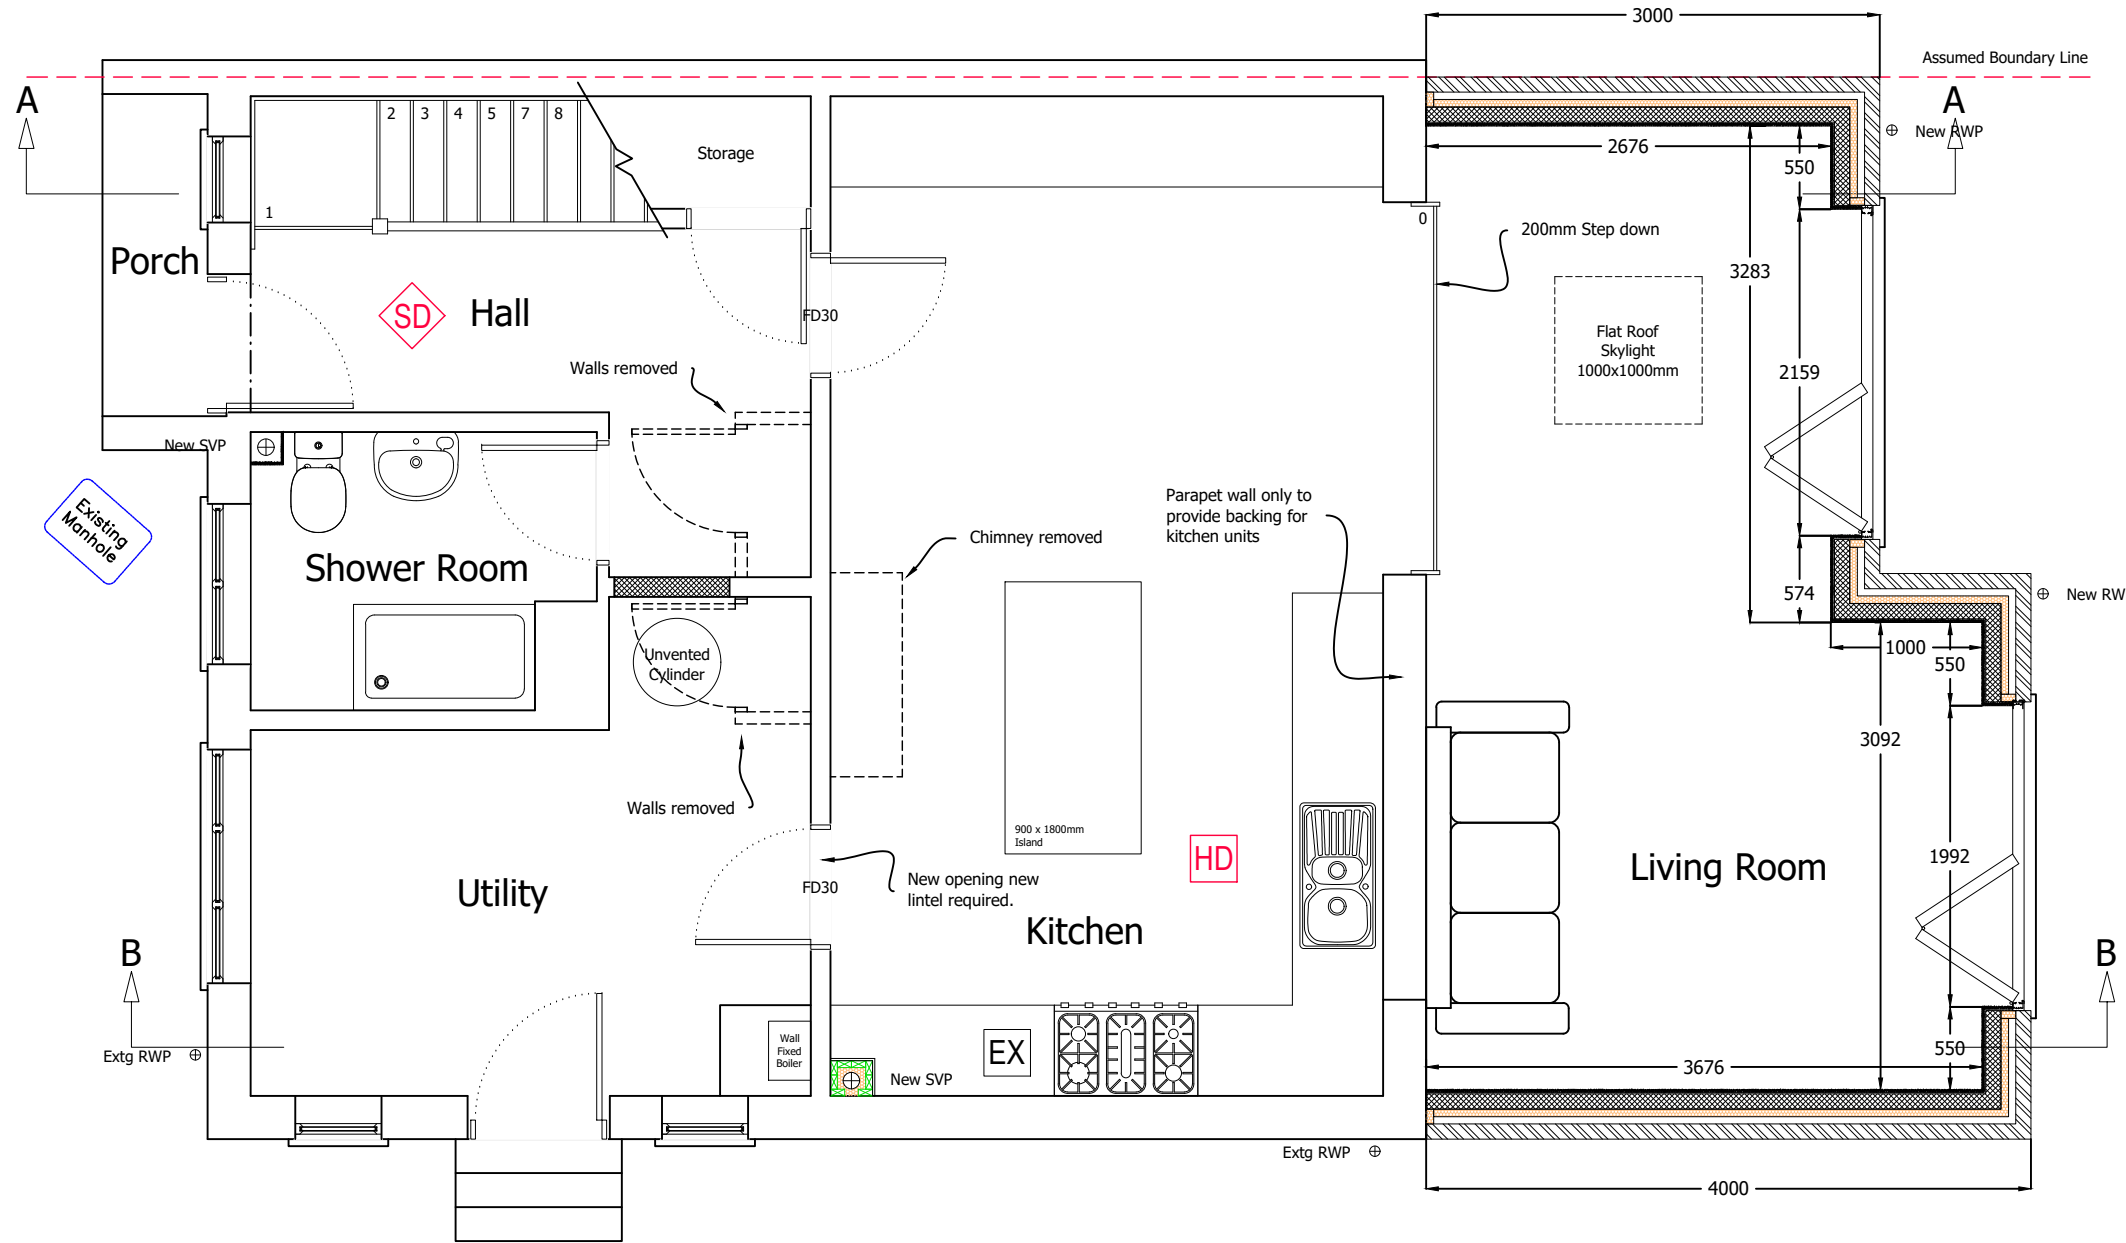

## PROPOSED GROUND FLOOR PLAN

 

**Client Name (s):** Mr & Mrs Sample

**Local Authority:** Elmbridge

**Drawing Number:** Drawing 2

**Revision:** ----

**Site Address:** 1 Sample Road  
Sample Town  
SAM PLE

**Project Description:** Rear Extension

**Date issued:** 00/00/0000

**Drawn by:** JW


**Drawing Title:** Proposed Ground Floor Plan

**Scale:** 1:50 @ A3




This drawing is the property of All About Lofts Ltd and as such is the subject of Intellectual Property Rights including copyright and design rights. You must not reproduce, copy, loan or submit this drawing to any other party without the written consent of All About Lofts Ltd.

Dimensions whether scaled or figured are for Planning & Building Control approvals only. The General Contractor is responsible for the verification of all dimensions on site and must inform All About Lofts Ltd of any discrepancies prior to the setting out or ordering of materials.

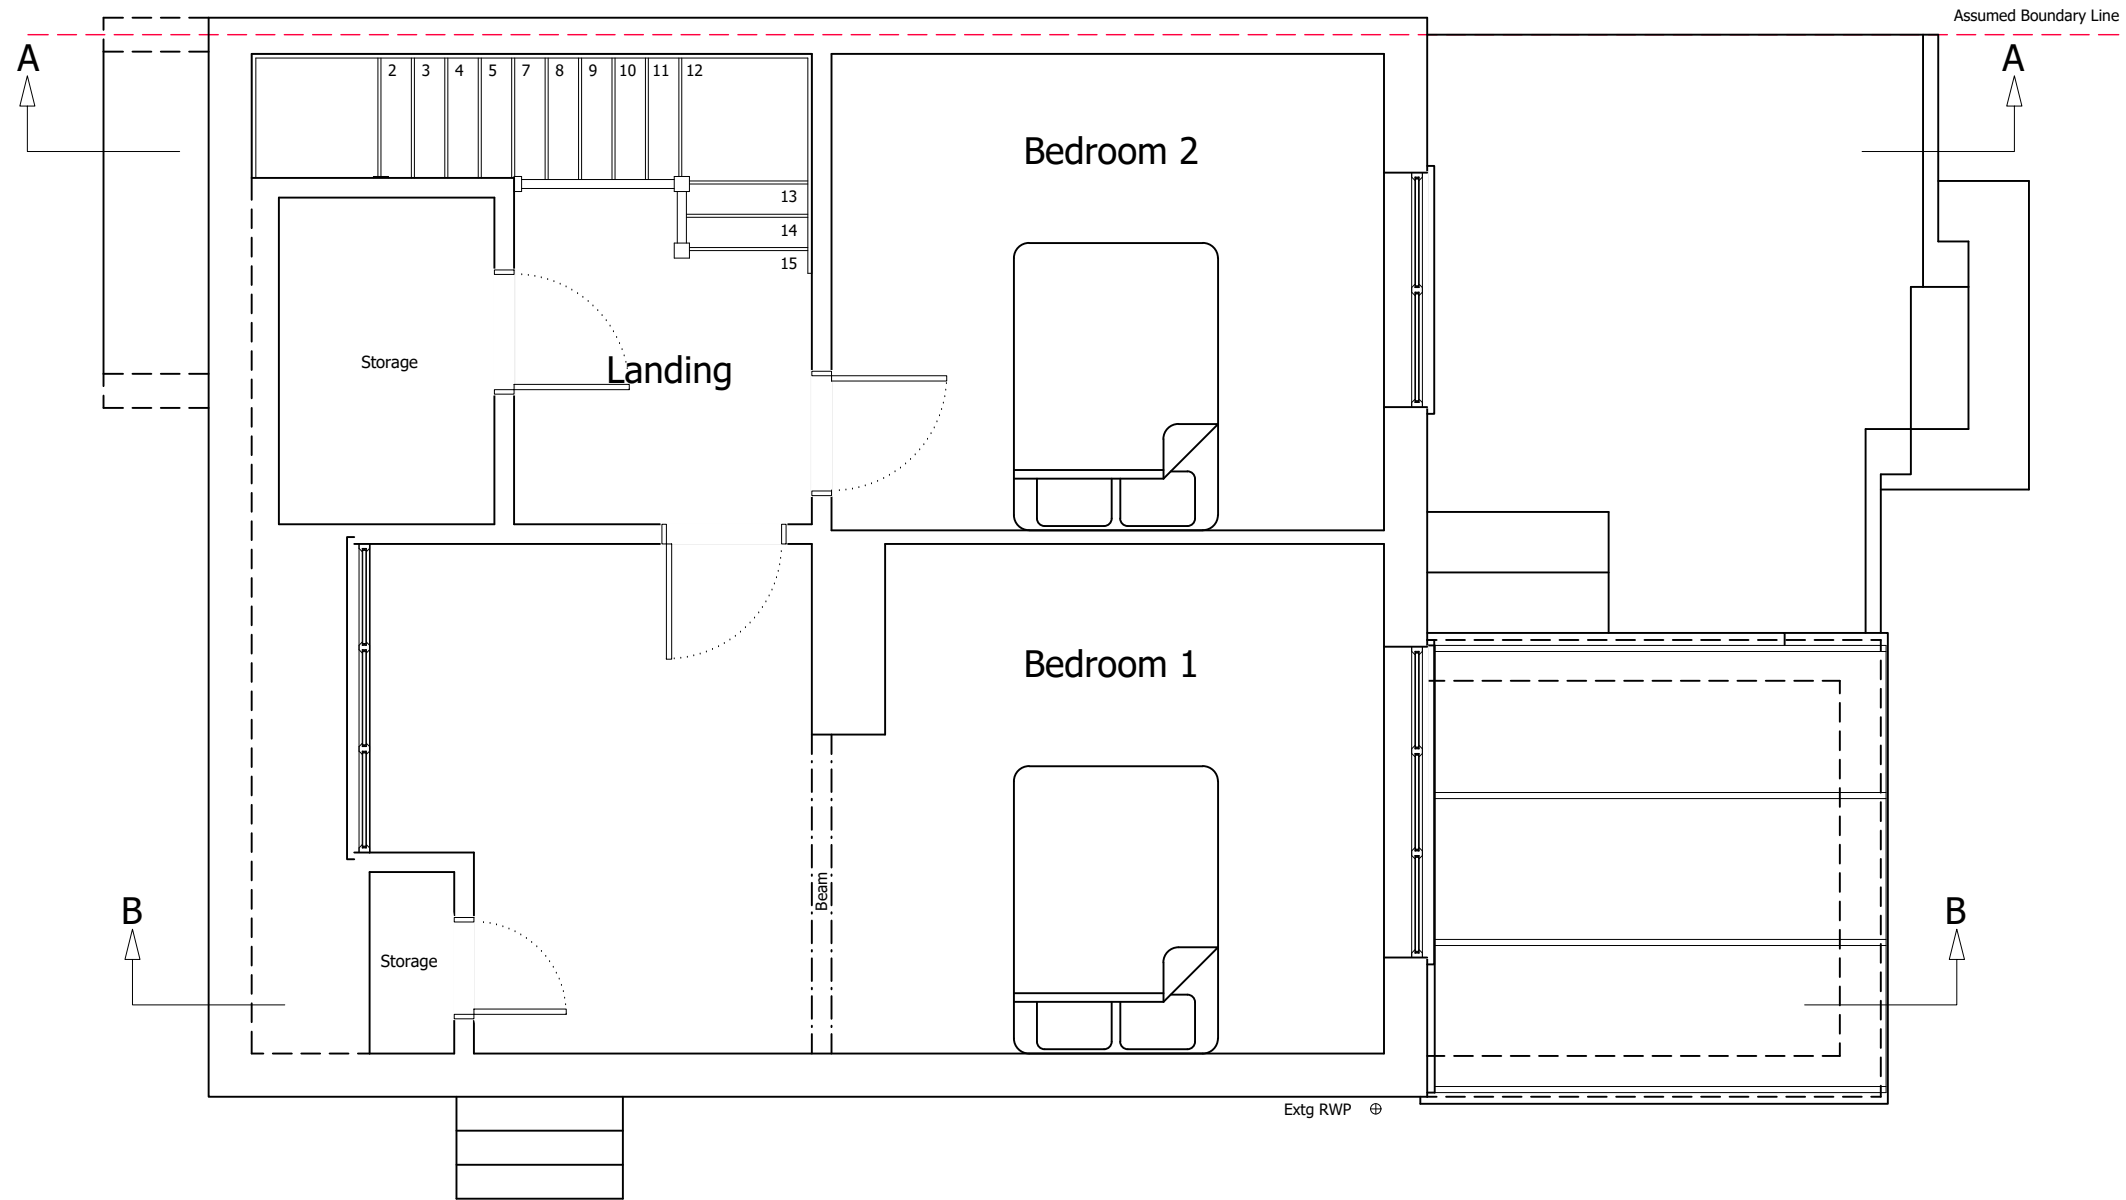

EXISTING FIRST FLOOR PLAN

 

**Client Name (s):** Mr & Mrs Sample

**Local Authority:** Elmbridge

**Drawing Number:** Drawing 3

**Revision:** ----

**Site Address:** 1 Sample Road  
Sample Town  
SAM PLE

**Project Description:** Rear Extension

**Date issued:** 00/00/0000

**Drawn by:** JW

**Drawing Title:** Existing First Floor Plan


**Scale:** 1:50 @ A3

# Planning Issue Drawings


© Copyright All About Lofts Ltd.

This drawing is the property of All About Lofts Ltd and as such is the subject of Intellectual Property Rights including copyright and design rights. You must not reproduce, copy, loan or submit this drawing to any other party without the written consent of All About Lofts Ltd.

Dimensions whether scaled or figured are for Planning & Building Control approvals only. The General Contractor is responsible for the verification of all dimensions on site and must inform All About Lofts Ltd of any discrepancies prior to the setting out or ordering of materials.

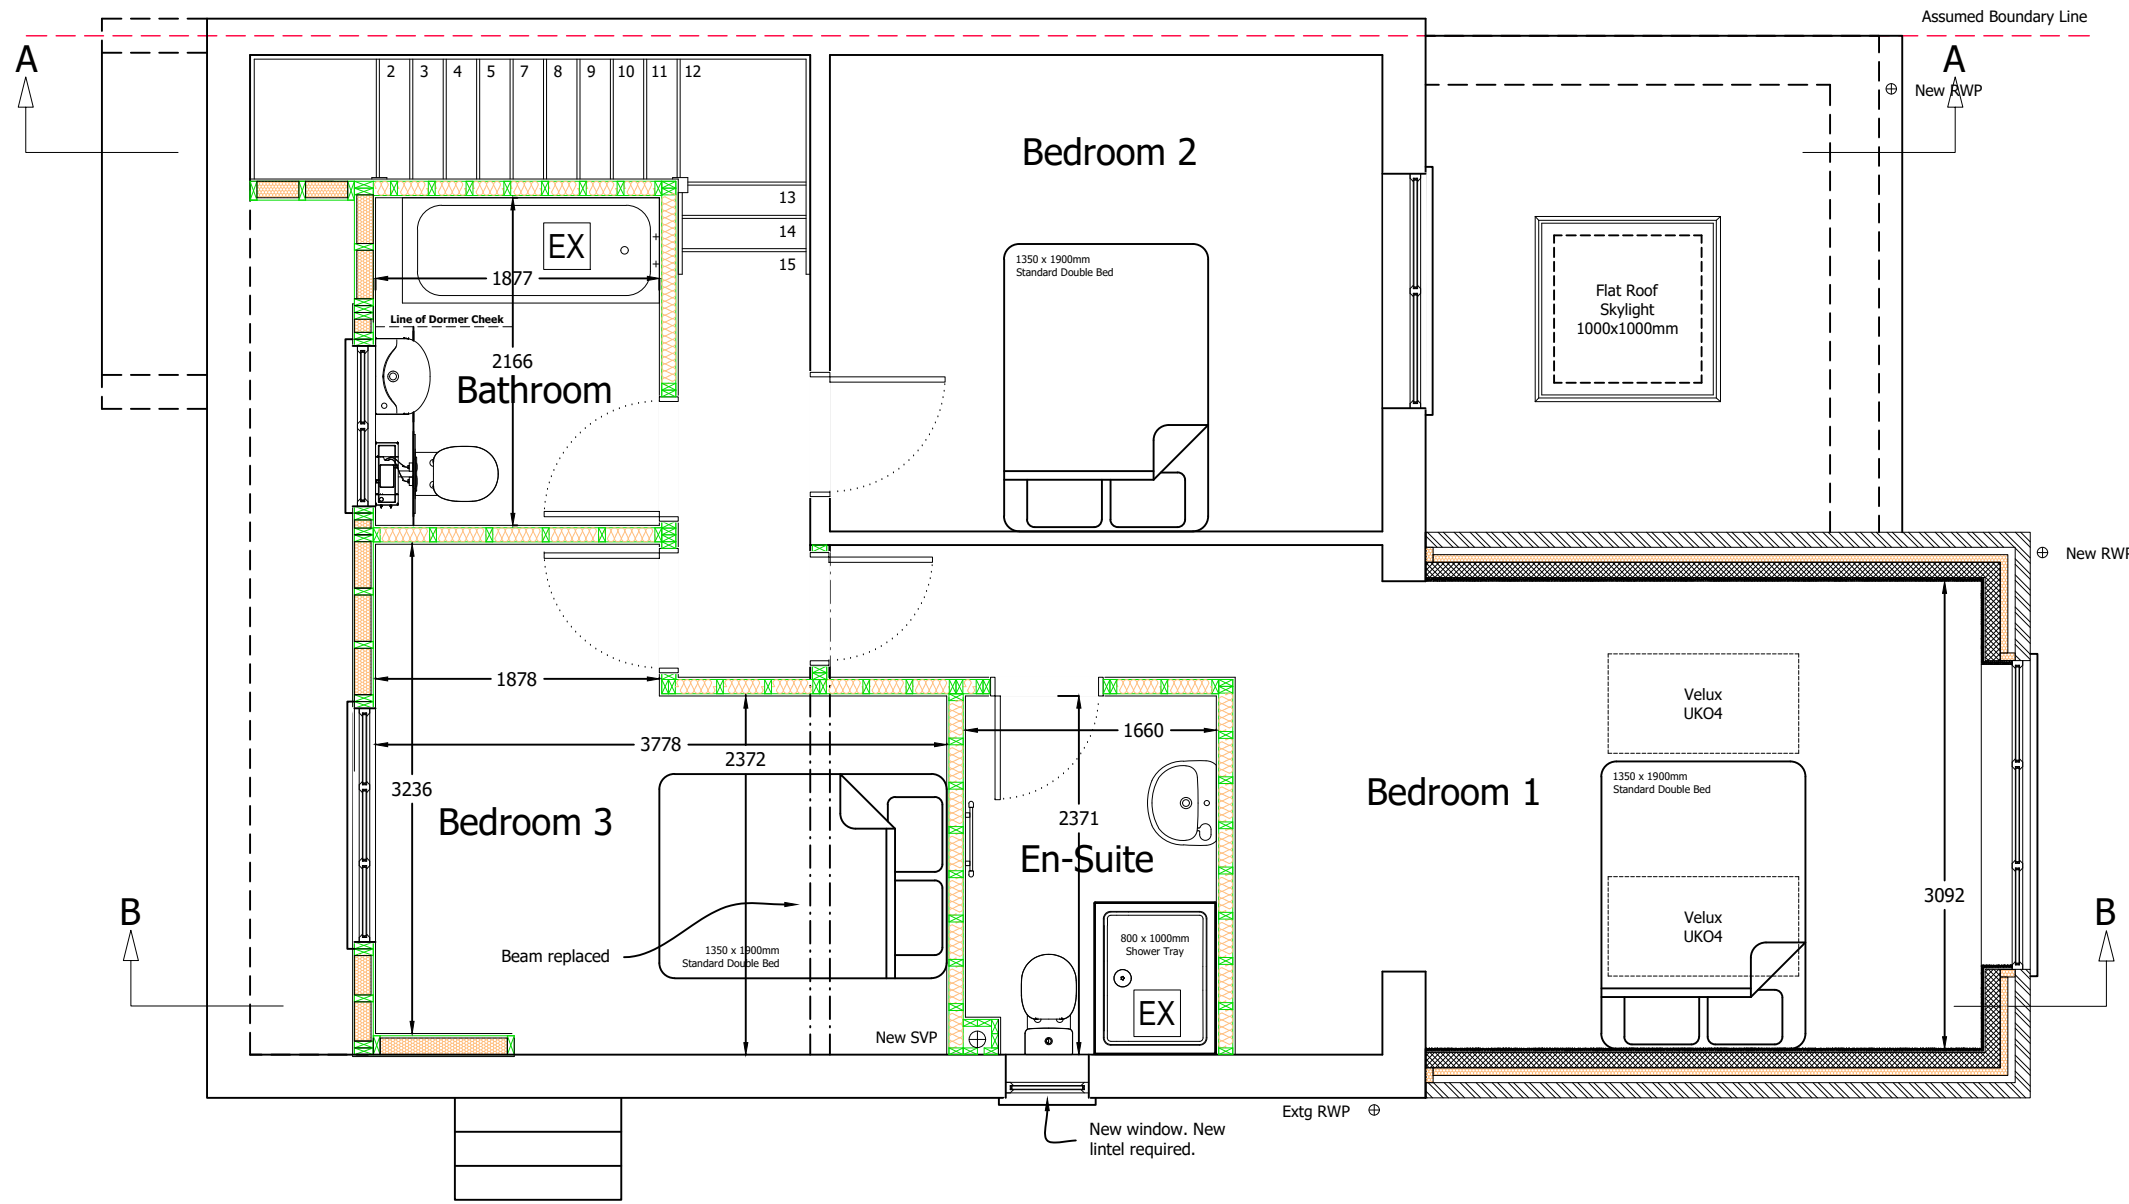

## PROPOSED FIRST FLOOR PLAN

 

**Client Name (s):** Mr & Mrs Sample

**Site Address:** 1 Sample Road  
Sample Town  
SAM PLE

**Local Authority:** Elmbridge

**Project Description:** Rear Extension

**Drawing Title:** Proposed First Floor Plan

**Drawing Number:** Drawing 4

**Date issued:** 00/00/0000

**Revision:** ----

**Drawn by:** JW

**Scale:** 1:50 @ A3




# Planning Issue Drawings


© Copyright All About Lofts Ltd.

This drawing is the property of All About Lofts Ltd and as such is the subject of Intellectual Property Rights including copyright and design rights. You must not reproduce, copy, loan or submit this drawing to any other party without the written consent of All About Lofts Ltd.

Dimensions whether scaled or figured are for Planning & Building Control approvals only. The General Contractor is responsible for the verification of all dimensions on site and must inform All About Lofts Ltd of any discrepancies prior to the setting out or ordering of materials.

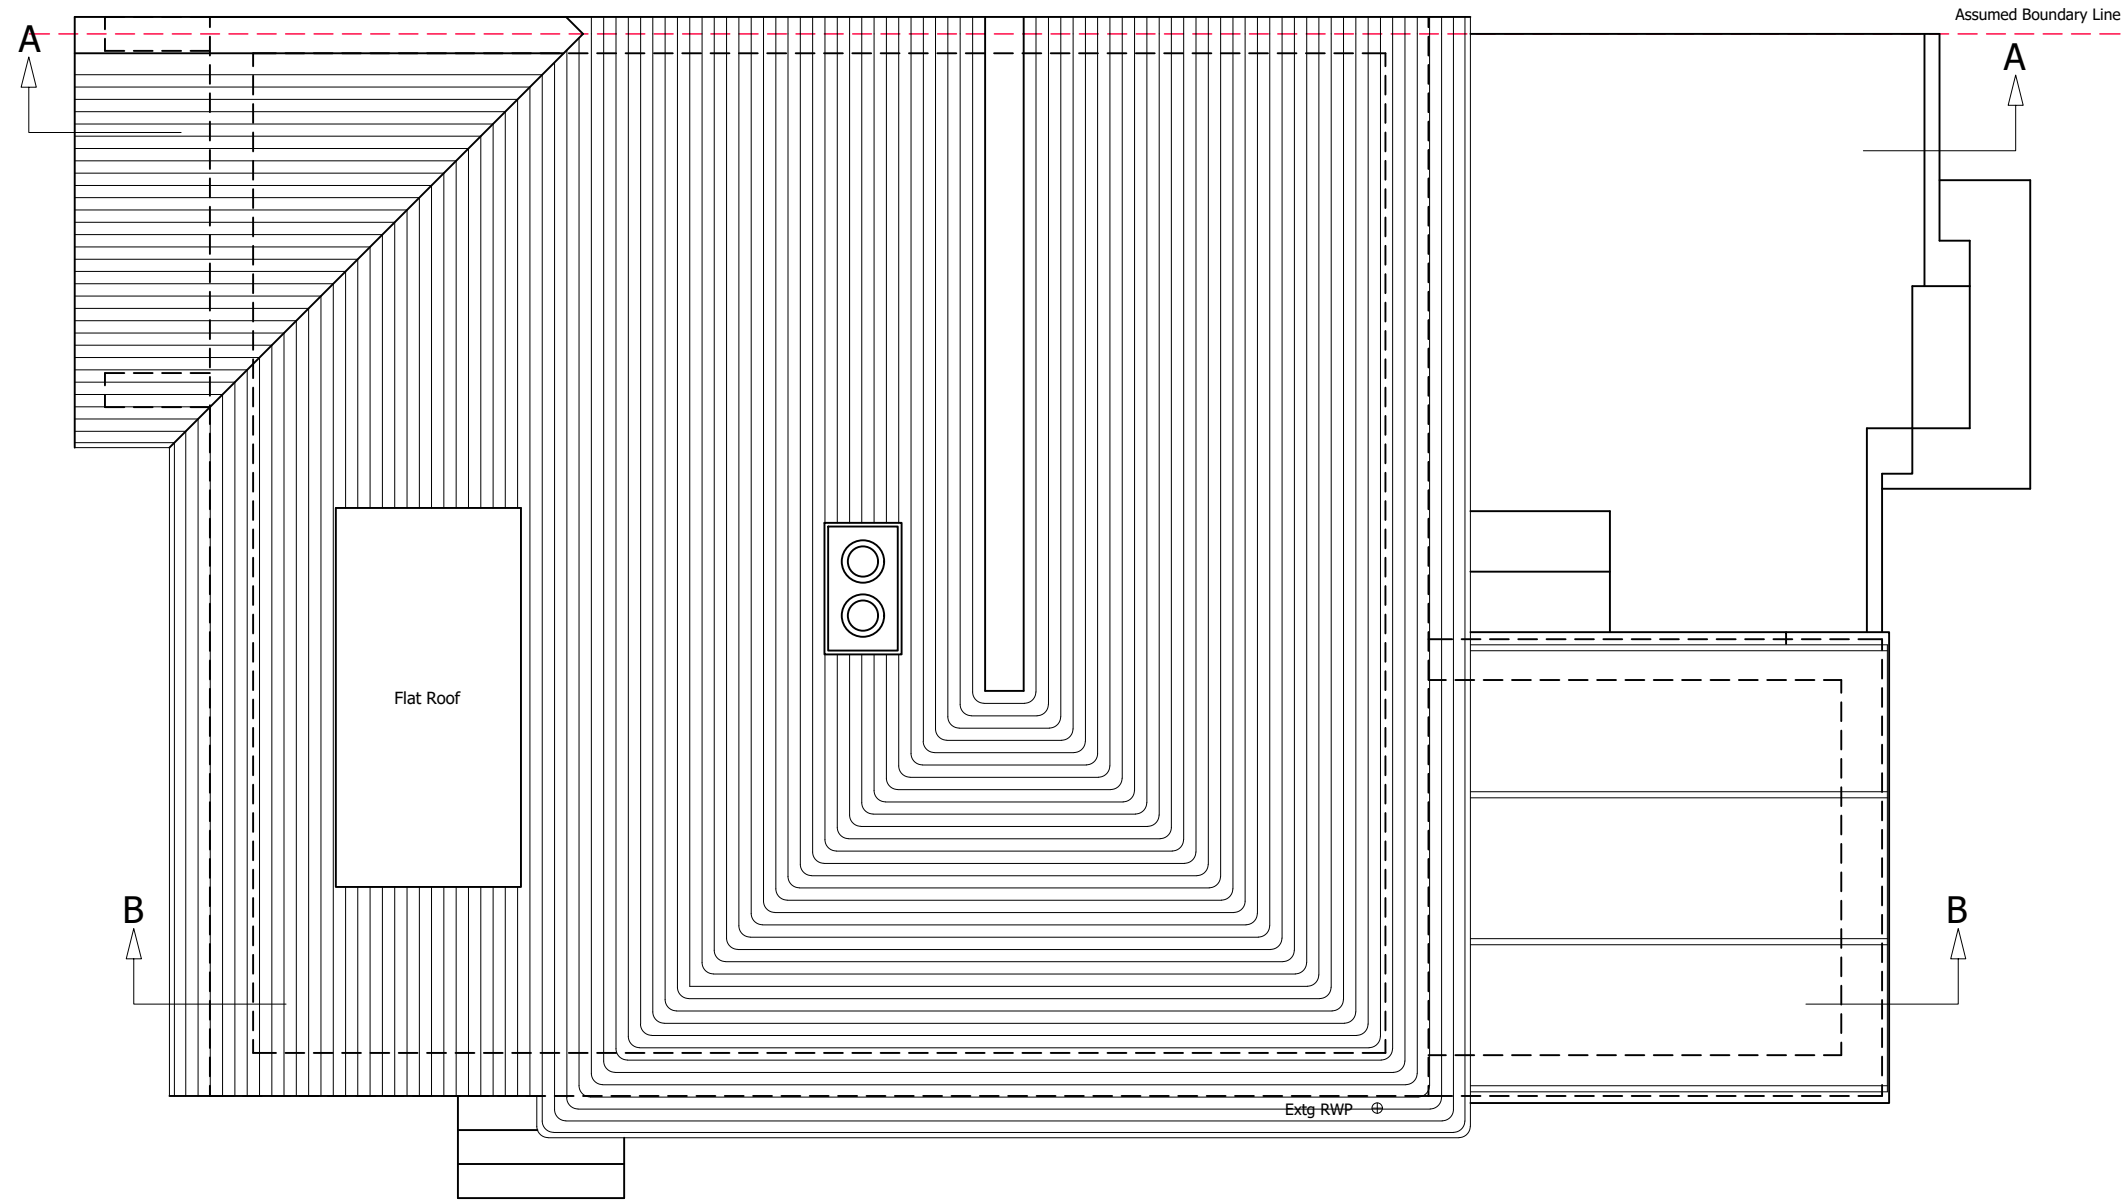

## EXISTING ROOF PLAN

 

**Client Name (s):** Mr & Mrs Sample

**Site Address:** 1 Sample Road  
Sample Town  
SAM PLE

**Local Authority:** Elmbridge

**Project Description:** Rear Extension

**Drawing Title:** Existing Roof Plan

**Drawing Number:** Drawing 5

**Date issued:** 00/00/0000

**Revision:** ----

**Drawn by:** JW

**Scale:** 1:50 @ A3




# Planning Issue Drawings


© Copyright All About Lofts Ltd.

This drawing is the property of All About Lofts Ltd and as such is the subject of Intellectual Property Rights including copyright and design rights. You must not reproduce, copy, loan or submit this drawing to any other party without the written consent of All About Lofts Ltd.

Dimensions whether scaled or figured are for Planning & Building Control approvals only. The General Contractor is responsible for the verification of all dimensions on site and must inform All About Lofts Ltd of any discrepancies prior to the setting out or ordering of materials.

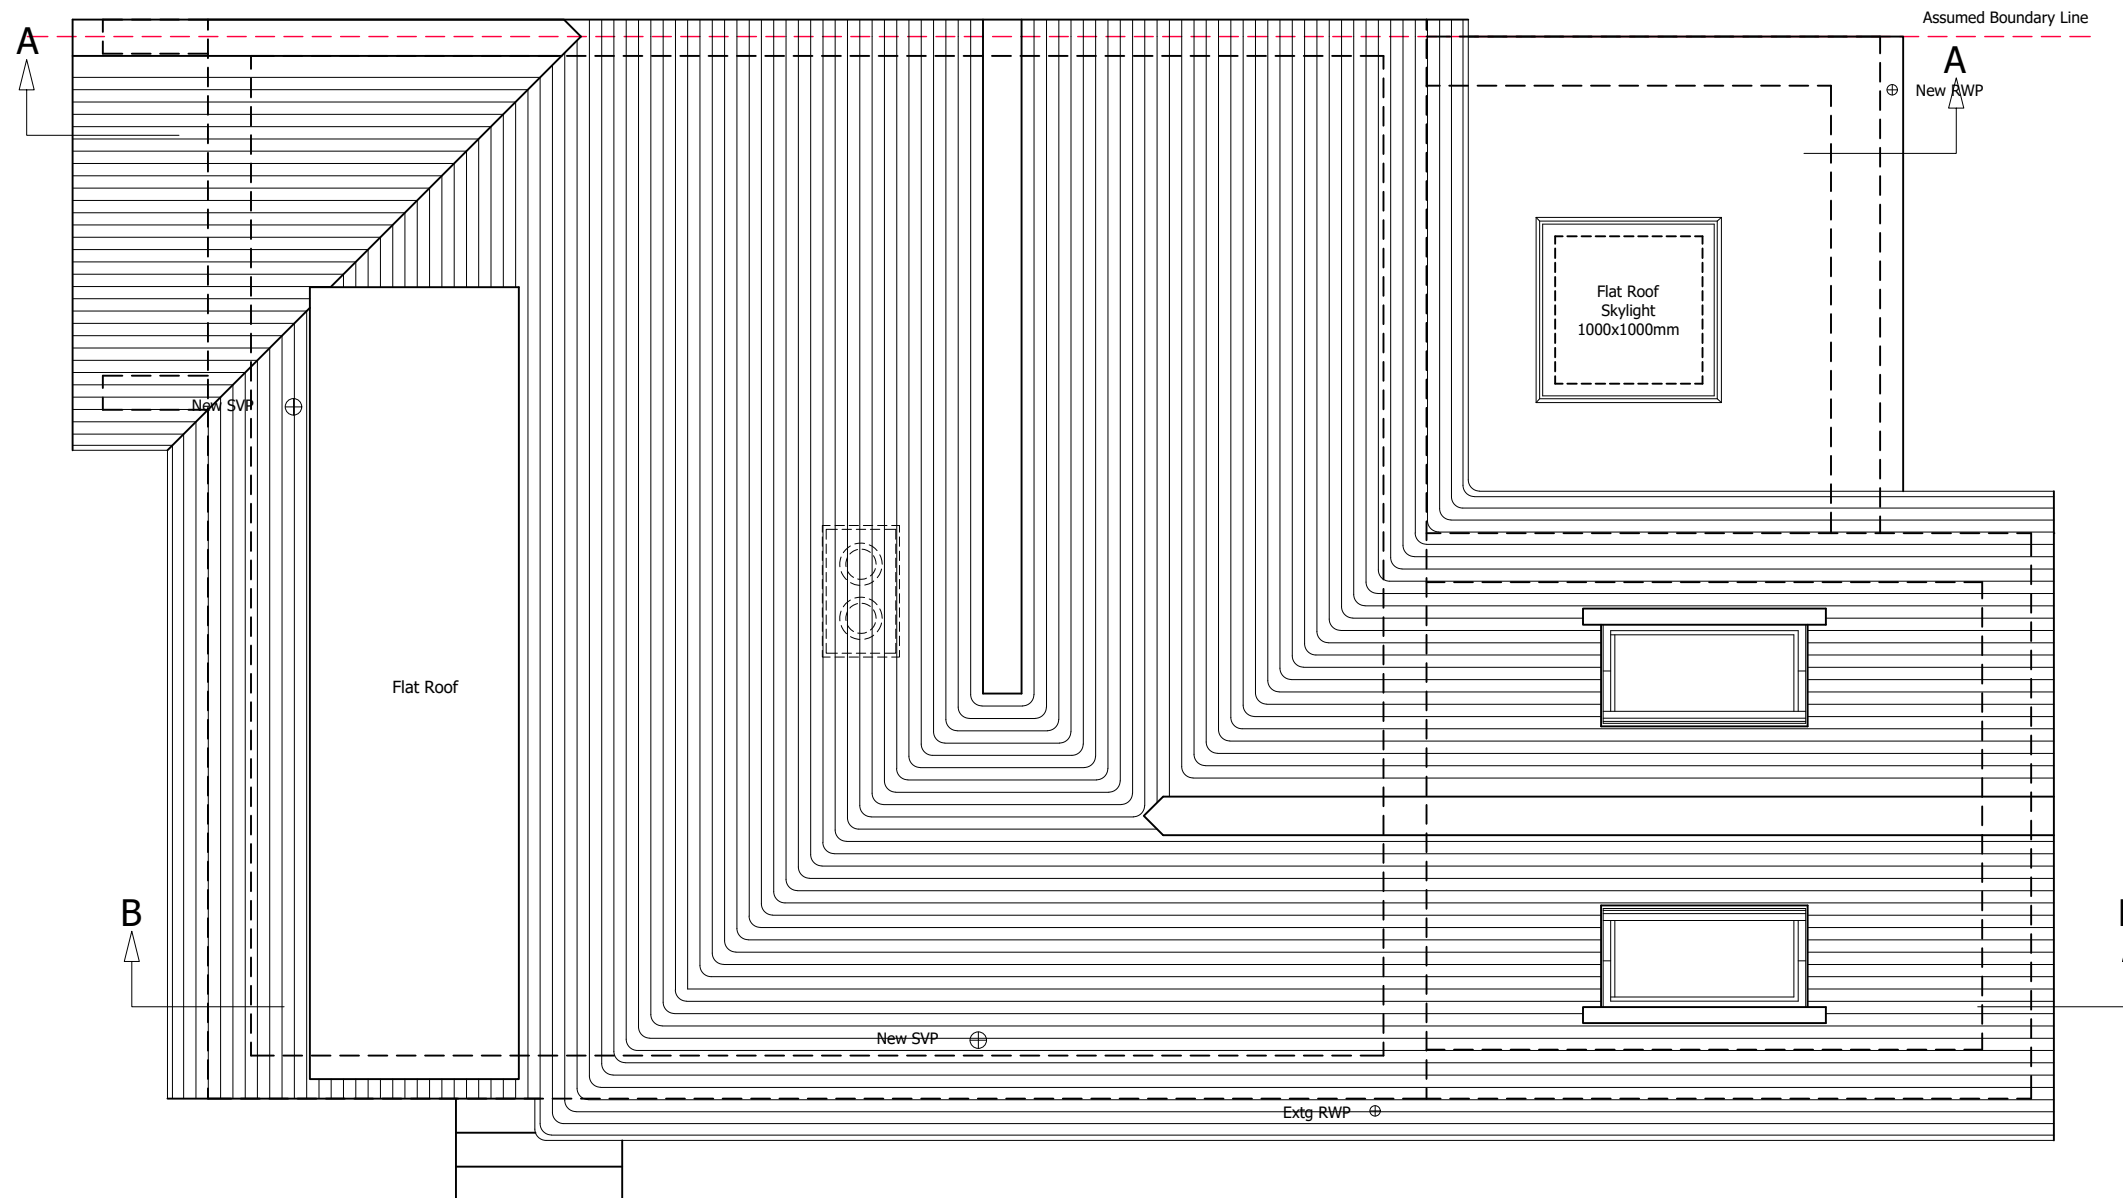

## PROPOSED ROOF PLAN

 

**Client Name (s):** Mr & Mrs Sample

**Site Address:** 1 Sample Road  
Sample Town  
SAM PLE

**Local Authority:** Elmbridge

**Project Description:** Rear Extension

**Drawing Title:** Proposed Roof Plan

**Drawing Number:** Drawing 6

**Date issued:** 00/00/0000

**Revision:** ----

**Drawn by:** JW

**Scale:** 1:50 @ A3






# Planning Issue Drawings

© Copyright All About Lofts Ltd.

This drawing is the property of All About Lofts Ltd and as such is the subject of Intellectual Property Rights including copyright and design rights. You must not reproduce, copy, loan or submit this drawing to any other party without the written consent of All About Lofts Ltd.

Dimensions whether scaled or figured are for Planning & Building Control approvals only. The General Contractor is responsible for the verification of all dimensions on site and must inform All About Lofts Ltd of any discrepancies prior to the setting out or ordering of materials.

 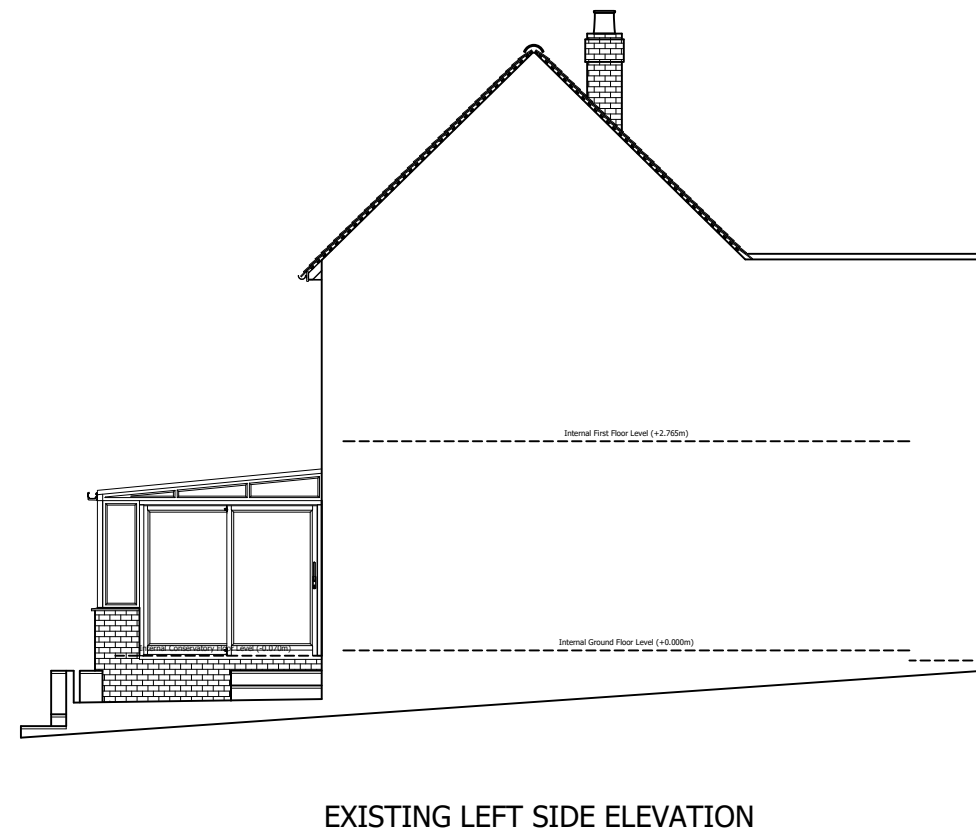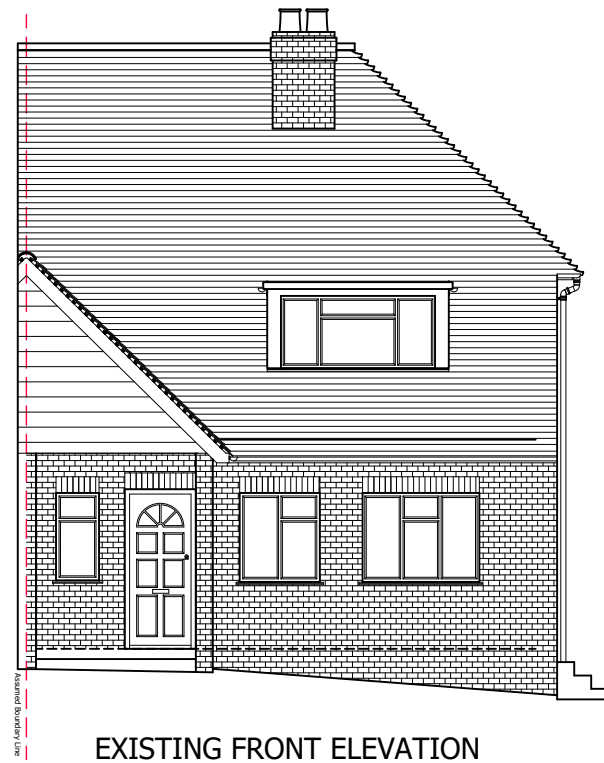

**Client Name (s):** Mr & Mrs Sample

**Site Address:** 1 Sample Road  
Sample Town  
SAM PLE

**Local Authority:** Elmbridge

**Project Description:** Rear Extension

**Drawing Title:** Existing Elevations

**Drawing Number:** Drawing 7

**Date issued:** 00/00/0000

**Revision:** ----

**Drawn by:** JW

**Scale:** 1:100 @ A3





# Planning Issue Drawings


© Copyright All About Lofts Ltd.

This drawing is the property of All About Lofts Ltd and as such is the subject of Intellectual Property Rights including copyright and design rights. You must not reproduce, copy, loan or submit this drawing to any other party without the written consent of All About Lofts Ltd.


Dimensions whether scaled or figured are for Planning & Building Control approvals only. The General Contractor is responsible for the verification of all dimensions on site and must inform All About Lofts Ltd of any discrepancies prior to the setting out or ordering of materials.




PROPOSED FRONT ELEVATION

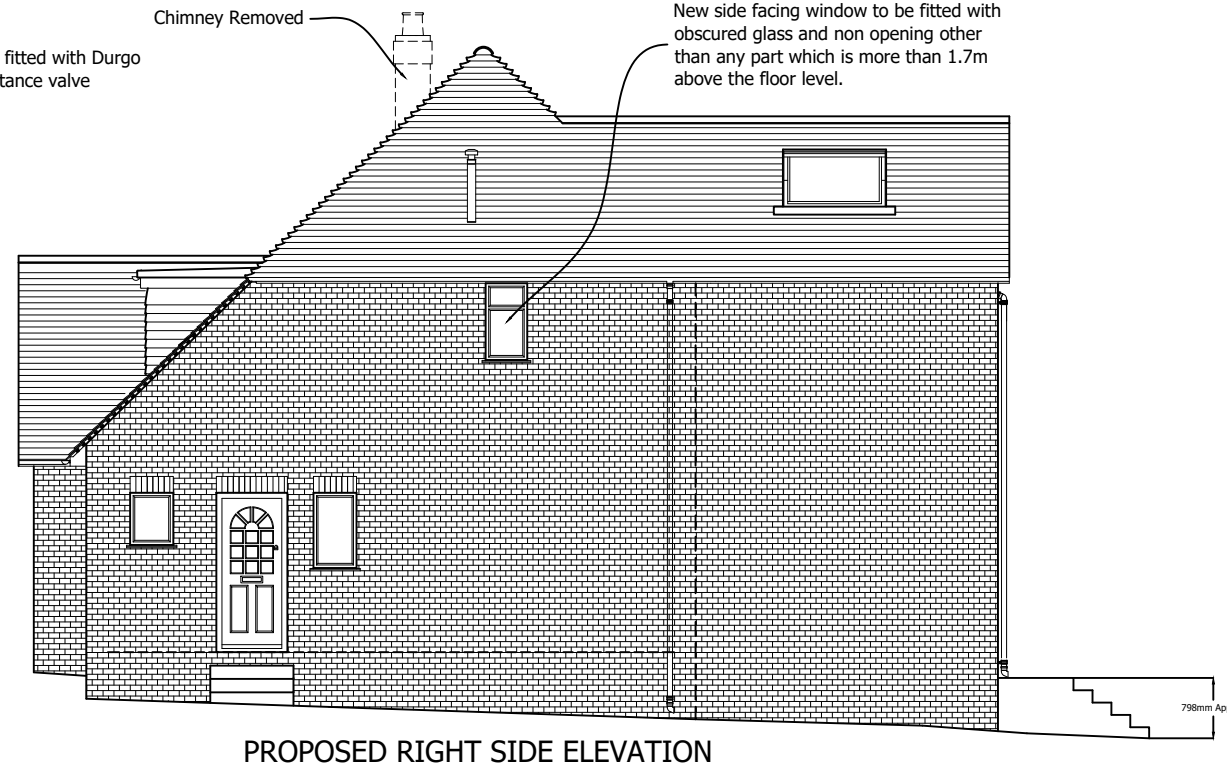


PROPOSED RIGHT SIDE ELEVATION

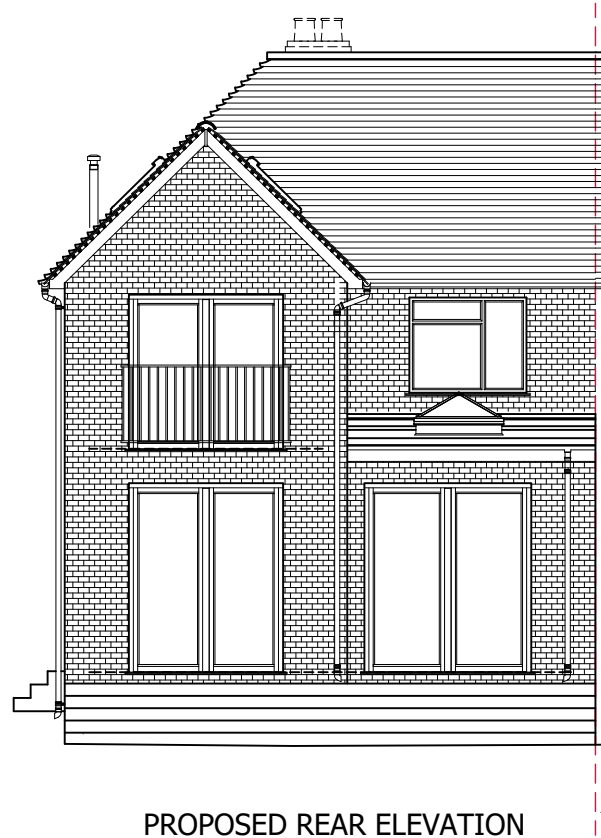

PROPOSED REAR ELEVATION

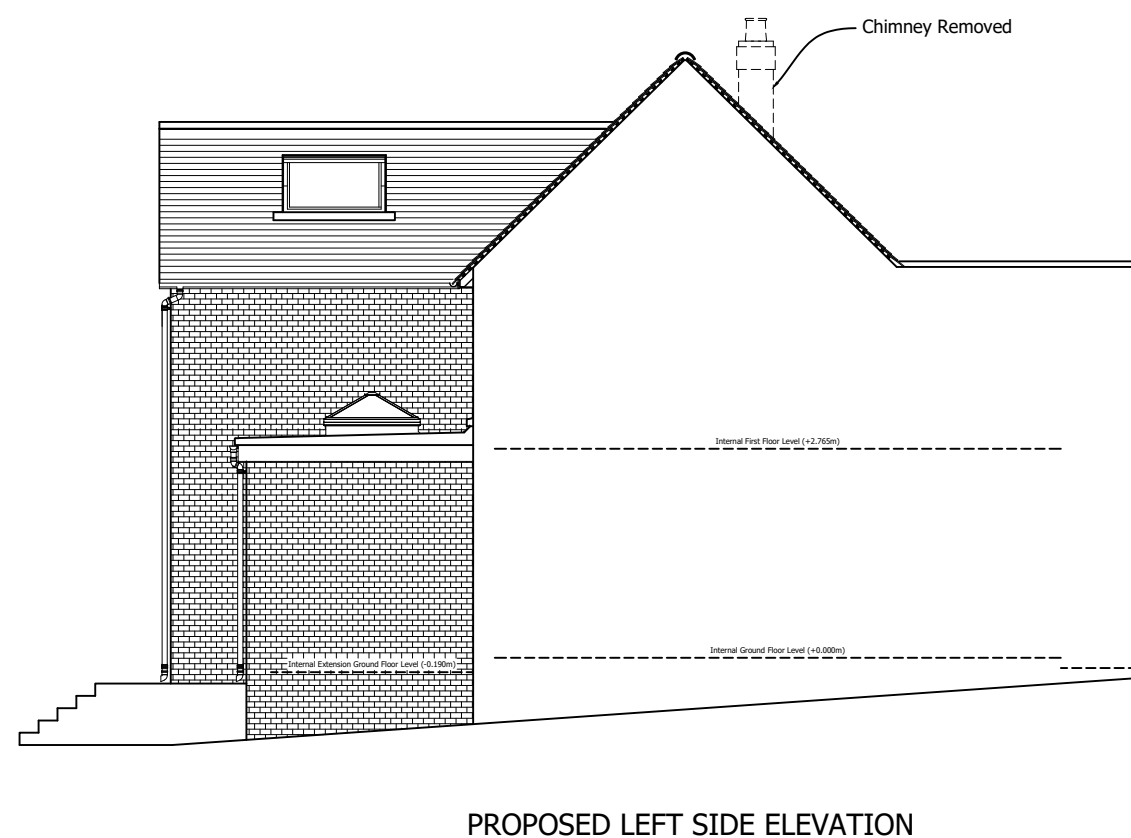

PROPOSED LEFT SIDE ELEVATION

 

**Client Name (s):** Mr & Mrs Sample

**Site Address:** 1 Sample Road  
Sample Town  
SAM PLE

**Local Authority:** Elmbridge

**Project Description:** Rear Extension

**Drawing Title:** Proposed Elevations

**Drawing Number:** Drawing 8

**Date issued:** 00/00/0000

**Revision:** ----

**Drawn by:** JW


**Scale:** 1:100 @ A3





This drawing is the property of All About Lofts Ltd and as such is the subject of Intellectual Property Rights including copyright and design rights. You must not reproduce, copy, loan or submit this drawing to any other party without the written consent of All About Lofts Ltd.

Dimensions whether scaled or figured are for Planning & Building Control approvals only. The General Contractor is responsible for the verification of all dimensions on site and must inform All About Lofts Ltd of any discrepancies prior to the setting out or ordering of materials.

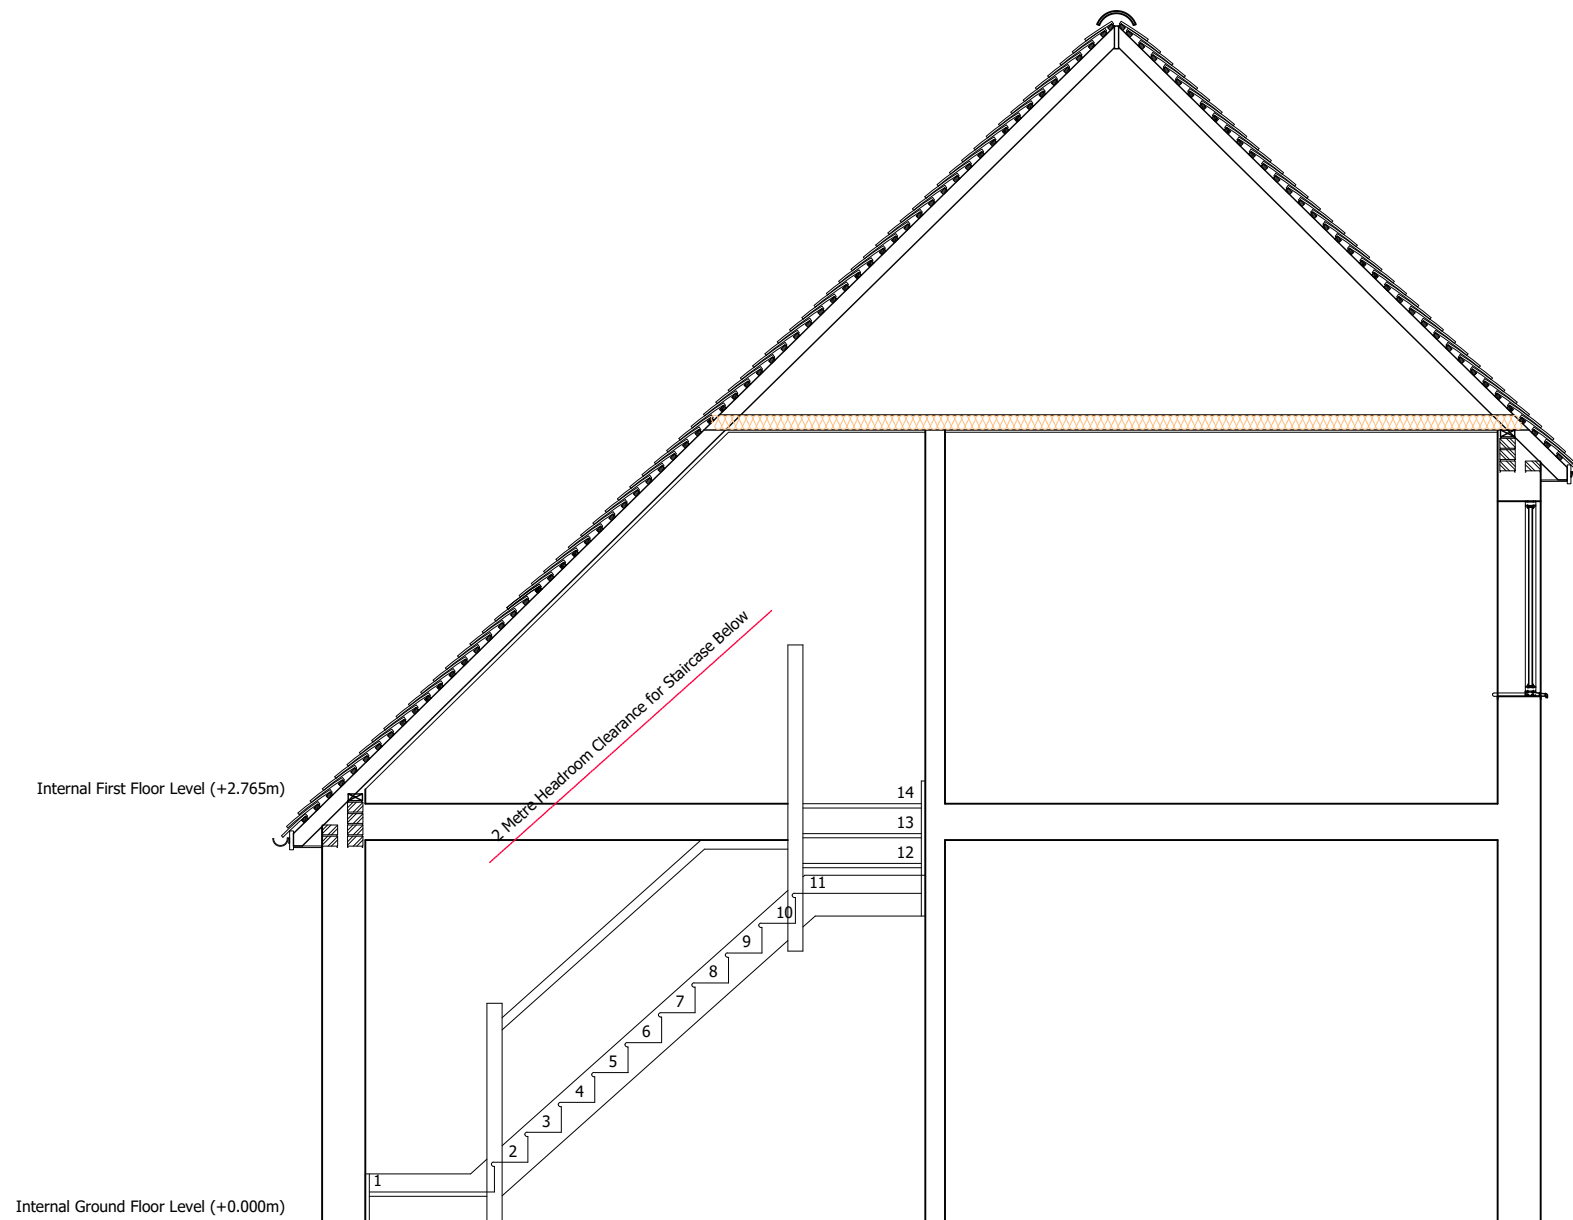

## EXISTING SECTION A-A



**Client Name (s):** Mr & Mrs Sample

**Site Address:** 1 Sample Road  
Sample Town  
SAM PLE

**Local Authority:** Elmbridge

**Project Description:** Rear Extension

**Drawing Title:** Existing Section A-A

**Drawing Number:** Drawing 9

**Date issued:** 00/00/0000


**Revision:** ----

**Drawn by:** JW

**Scale:** 1:50 @ A3

This drawing is the property of All About Lofts Ltd and as such is the subject of Intellectual Property Rights including copyright and design rights. You must not reproduce, copy, loan or submit this drawing to any other party without the written consent of All About Lofts Ltd.

Dimensions whether scaled or figured are for Planning & Building Control approvals only. The General Contractor is responsible for the verification of all dimensions on site and must inform All About Lofts Ltd of any discrepancies prior to the setting out or ordering of materials.

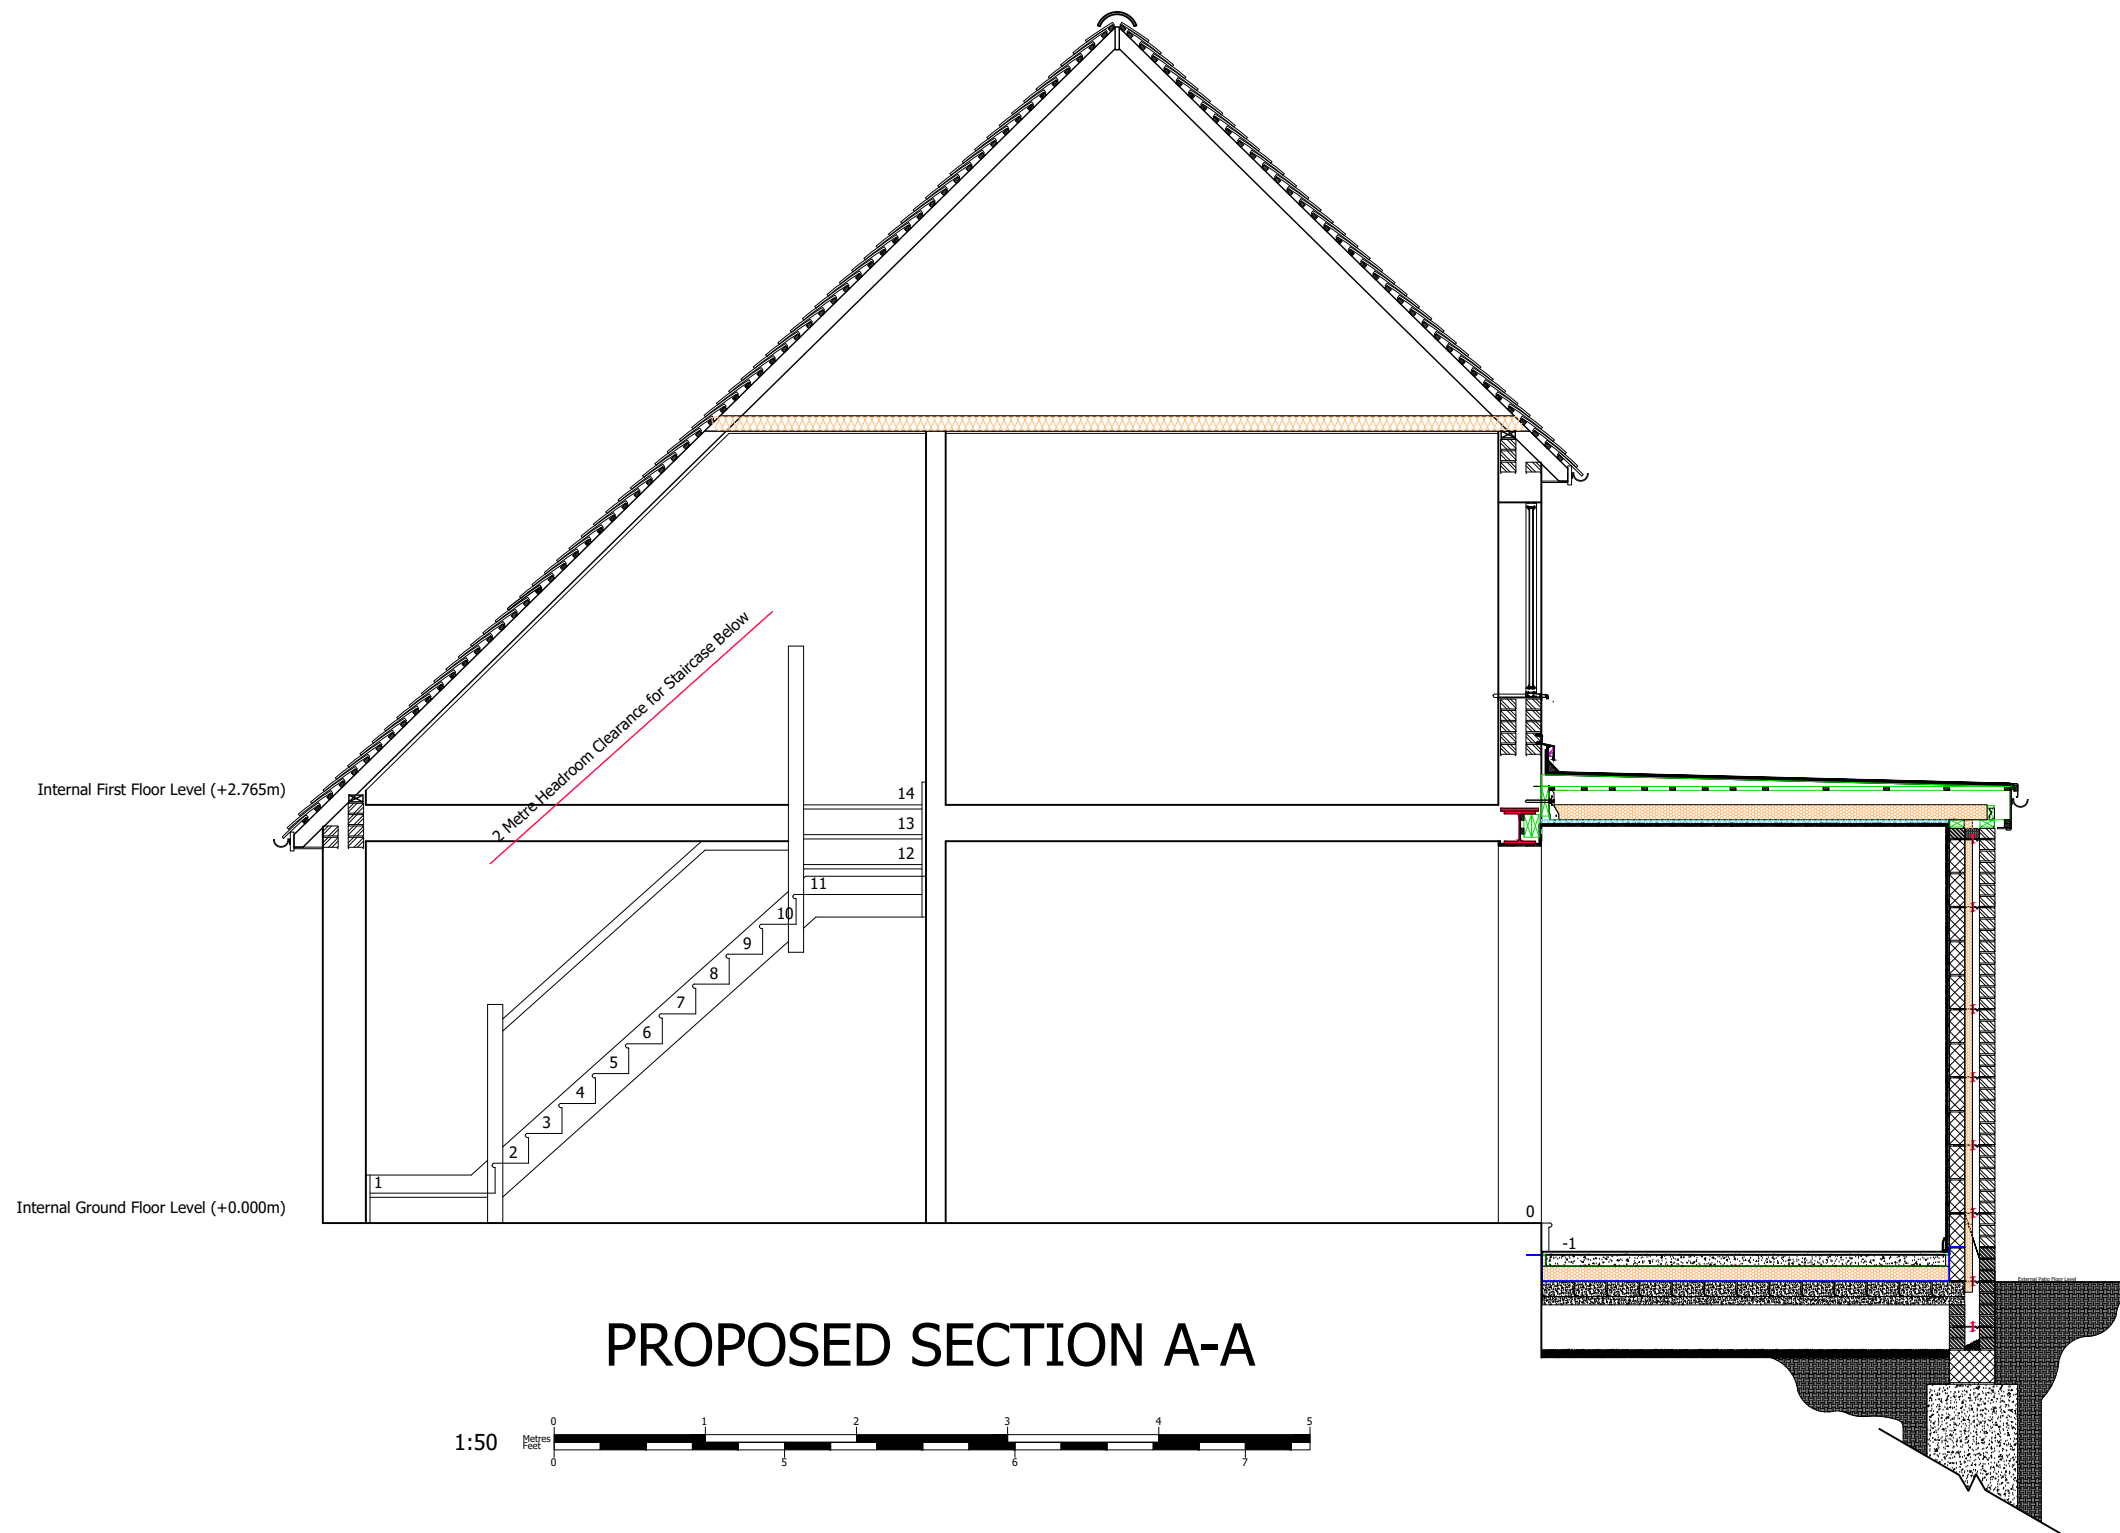

**Client Name (s):** Mr & Mrs Sample

**Site Address:** 1 Sample Road  
Sample Town  
SAM PLE

**Local Authority:** Elmbridge

**Project Description:** Rear Extension

**Drawing Title:** Proposed Section A-A

**Drawing Number:** Drawing 10

**Date issued:** 00/00/0000


**Revision:** ----

**Drawn by:** JW


**Scale:** 1:50 @ A3

This drawing is the property of All About Lofts Ltd and as such is the subject of Intellectual Property Rights including copyright and design rights. You must not reproduce, copy, loan or submit this drawing to any other party without the written consent of All About Lofts Ltd.

Dimensions whether scaled or figured are for Planning & Building Control approvals only. The General Contractor is responsible for the verification of all dimensions on site and must inform All About Lofts Ltd of any discrepancies prior to the setting out or ordering of materials.

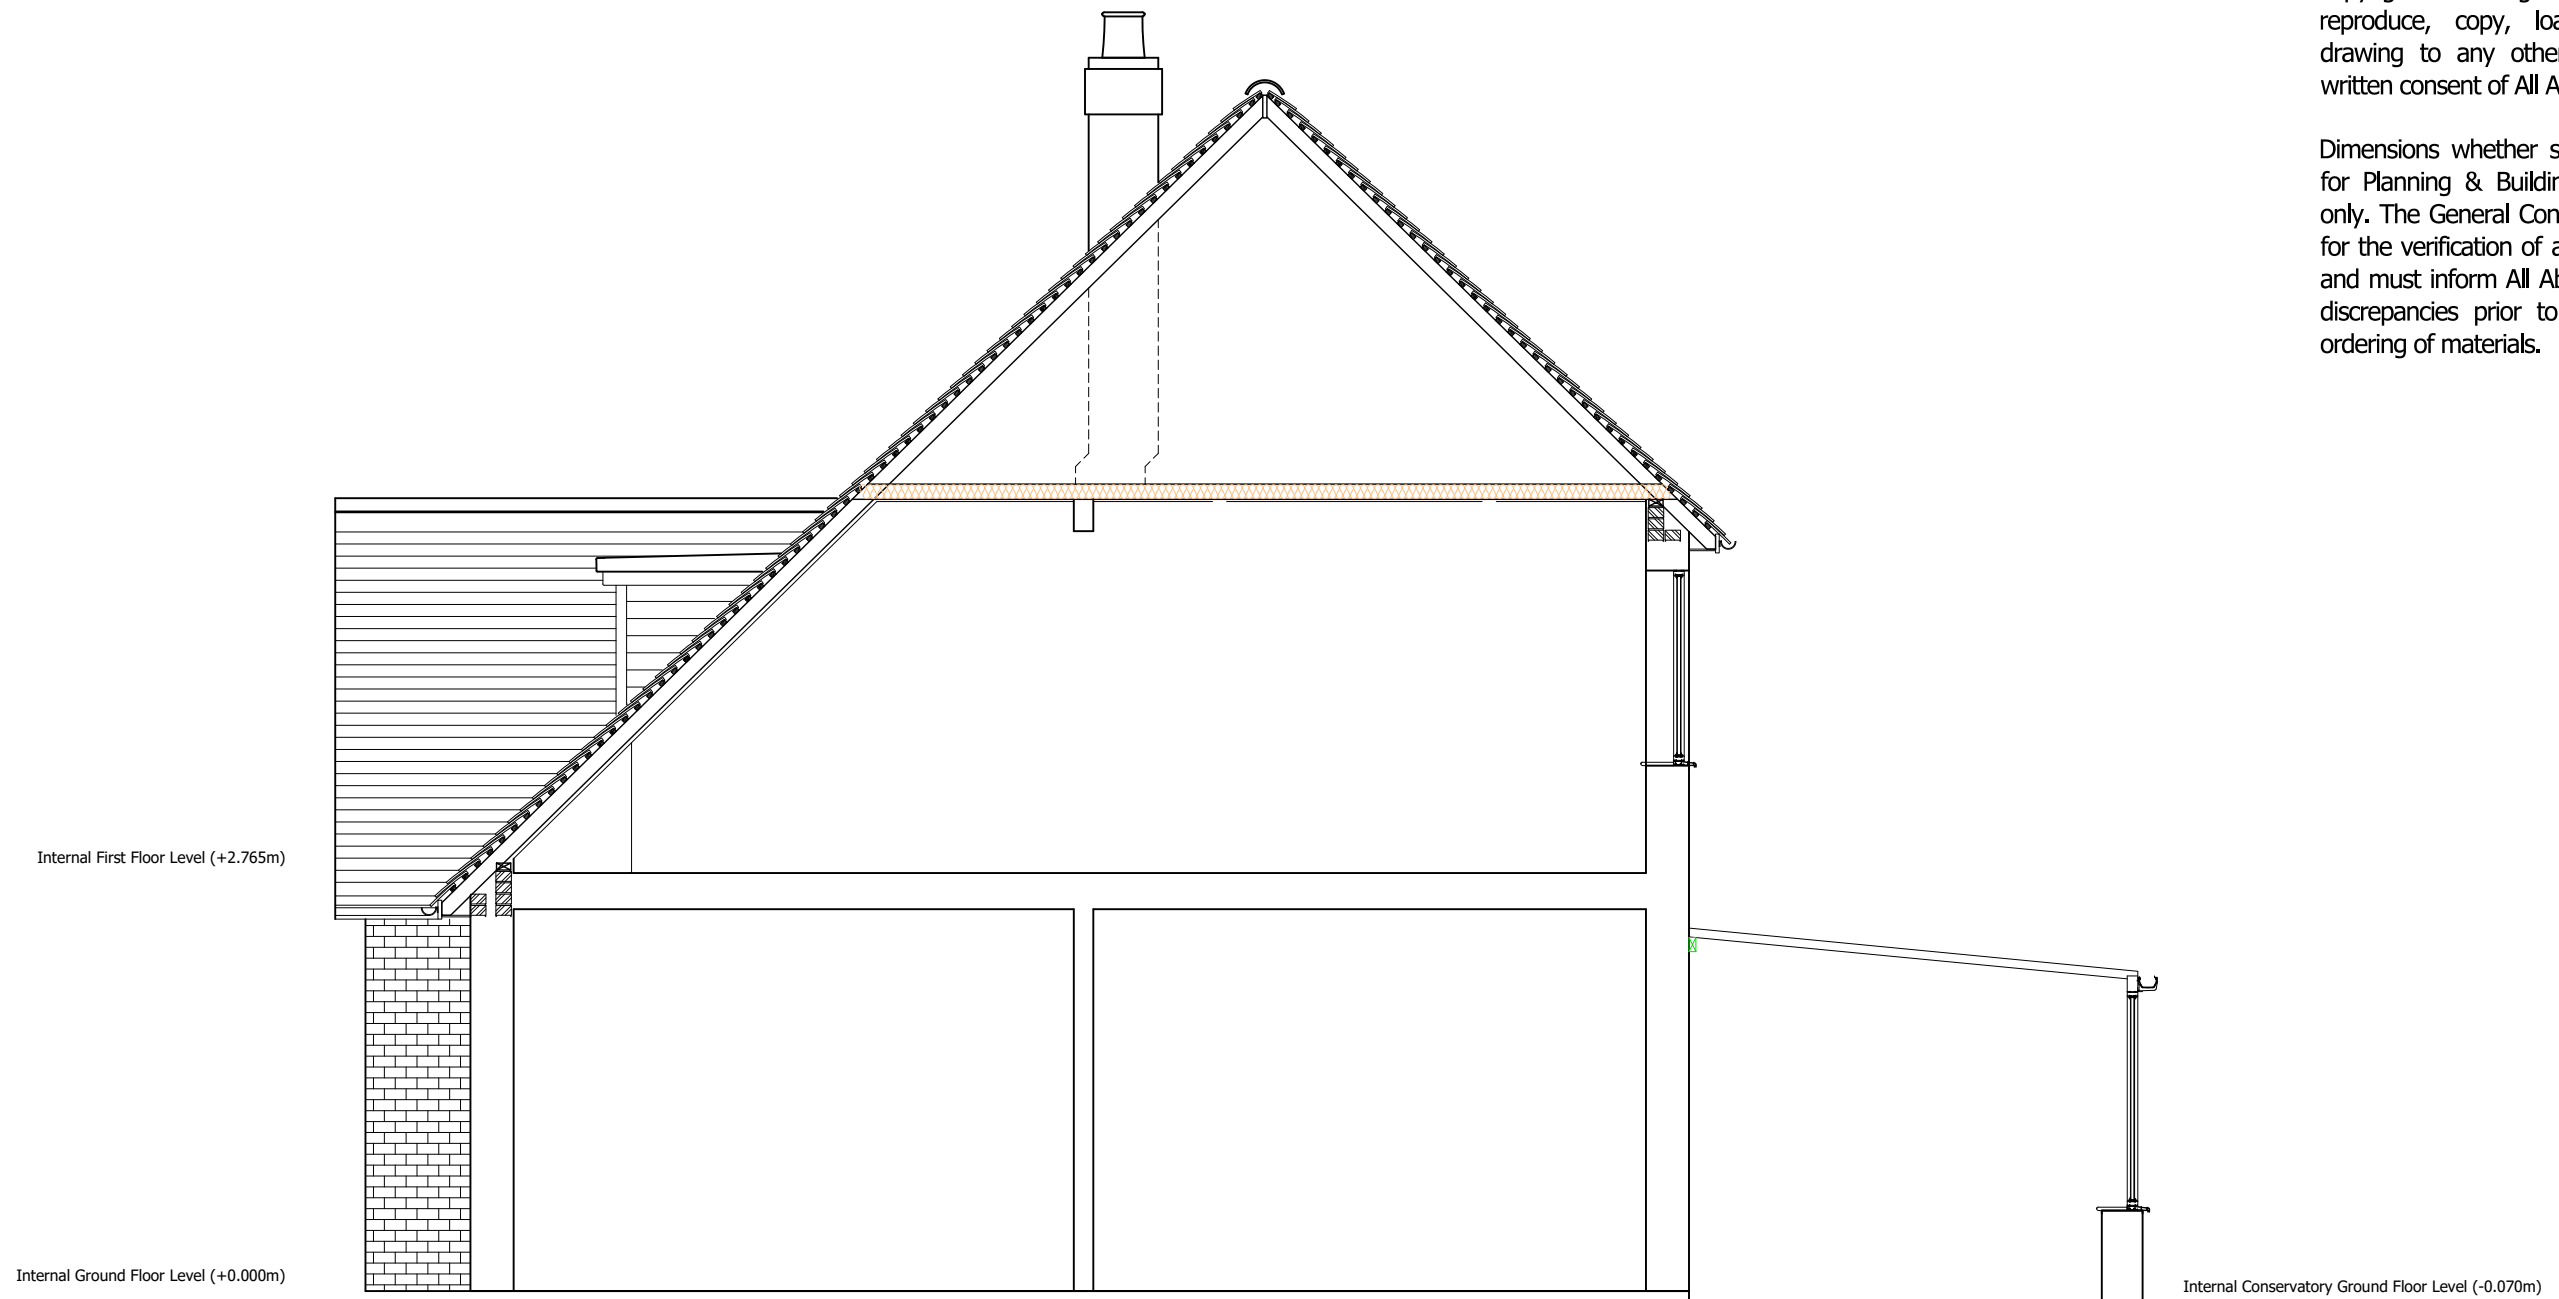

## EXISTING SECTION B-B

 

**Client Name (s):** Mr & Mrs Sample

**Site Address:** 1 Sample Road  
Sample Town  
SAM PLE

**Local Authority:** Elmbridge

**Project Description:** Rear Extension

**Drawing Title:** Existing Section B-B

**Drawing Number:** Drawing 11

**Date issued:** 00/00/0000


**Revision:** ----

**Drawn by:** JW

**Scale:** 1:50 @ A3

This drawing is the property of All About Lofts Ltd and as such is the subject of Intellectual Property Rights including copyright and design rights. You must not reproduce, copy, loan or submit this drawing to any other party without the written consent of All About Lofts Ltd.

Dimensions whether scaled or figured are for Planning & Building Control approvals only. The General Contractor is responsible for the verification of all dimensions on site and must inform All About Lofts Ltd of any discrepancies prior to the setting out or ordering of materials.

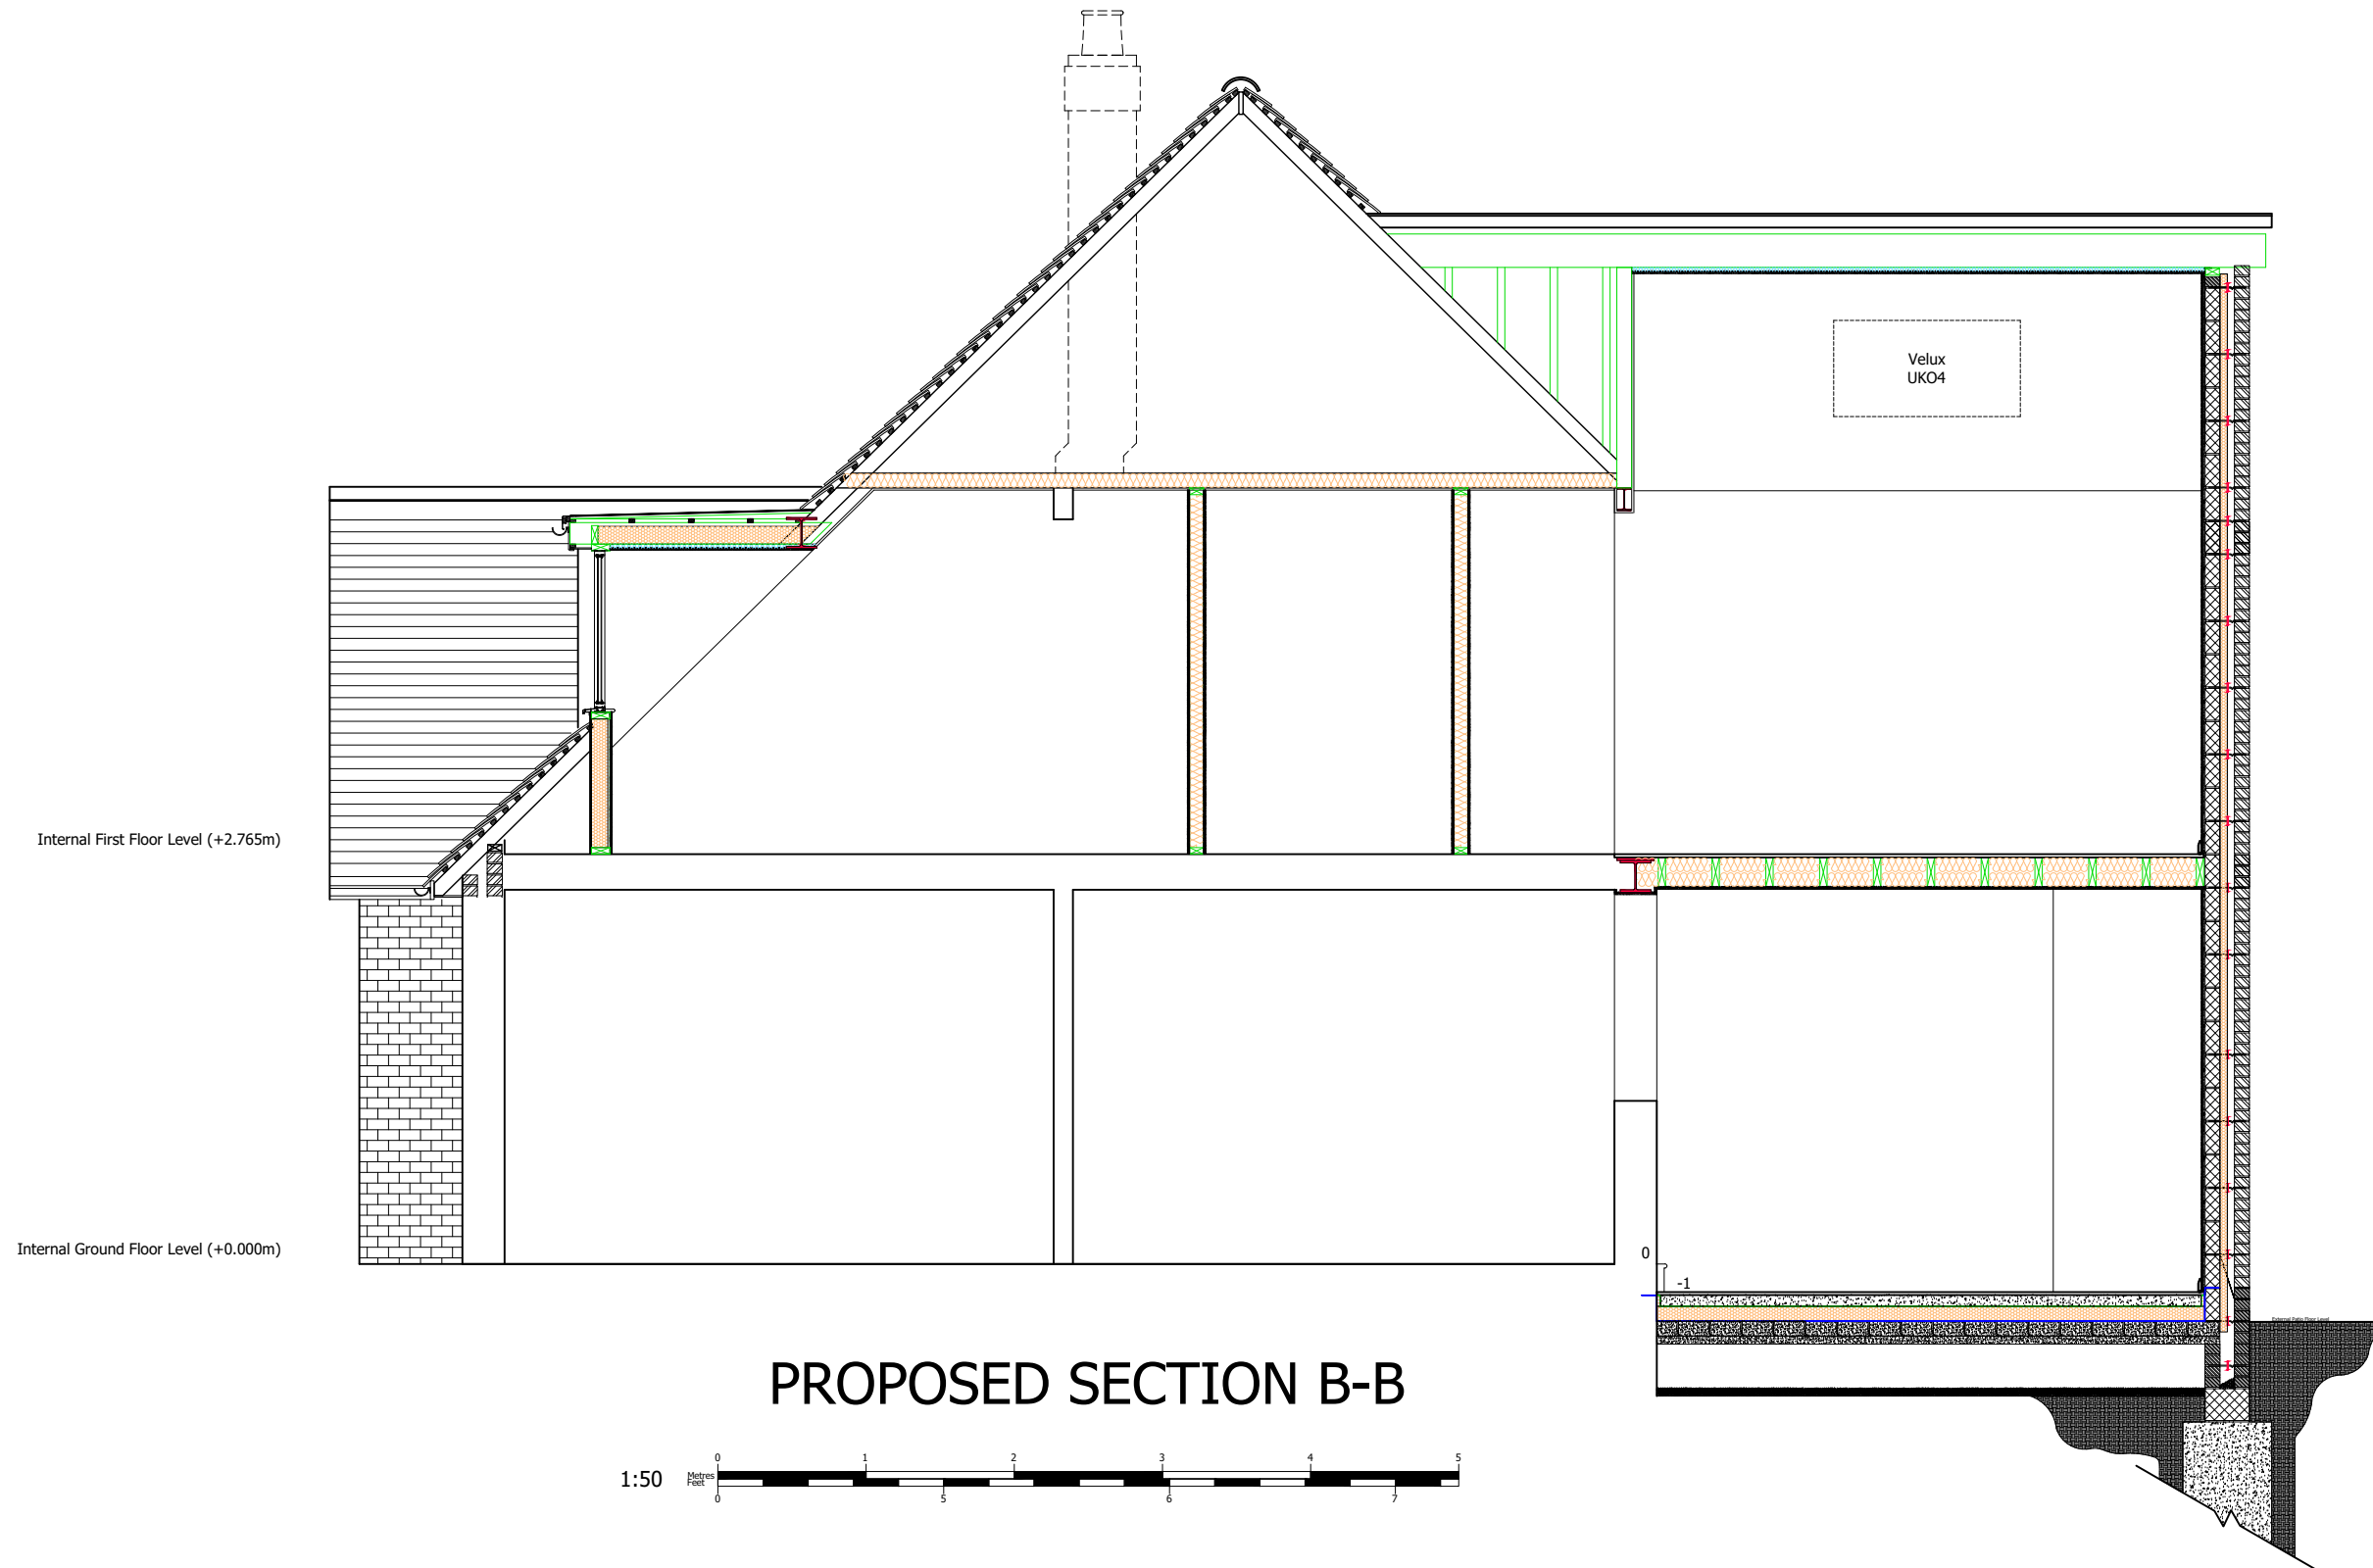

**Client Name (s):** Mr & Mrs Sample

**Site Address:** 1 Sample Road  
Sample Town  
SAM PLE

**Local Authority:** Elmbridge

**Project Description:** Rear Extension

**Drawing Title:** Proposed Section B-B

**Drawing Number:** Drawing 12

**Date issued:** 00/00/0000

**Revision:** ----

**Drawn by:** JW

**Scale:** 1:50 @ A3