


Planning Issue Drawings


© Copyright.

This drawing is the property of All About Lofts Ltd and is the subject of Intellectual Property Rights including copyright and design rights. You must not reproduce, copy, loan or submit this drawing to any other party without the written consent of All About Lofts Ltd.


Dimensions whether scaled or figured are for Planning & Building Control approvals only. The General Contractor is responsible for the verification of all dimensions on site and must inform the author of any discrepancies prior to the setting out or ordering of materials.

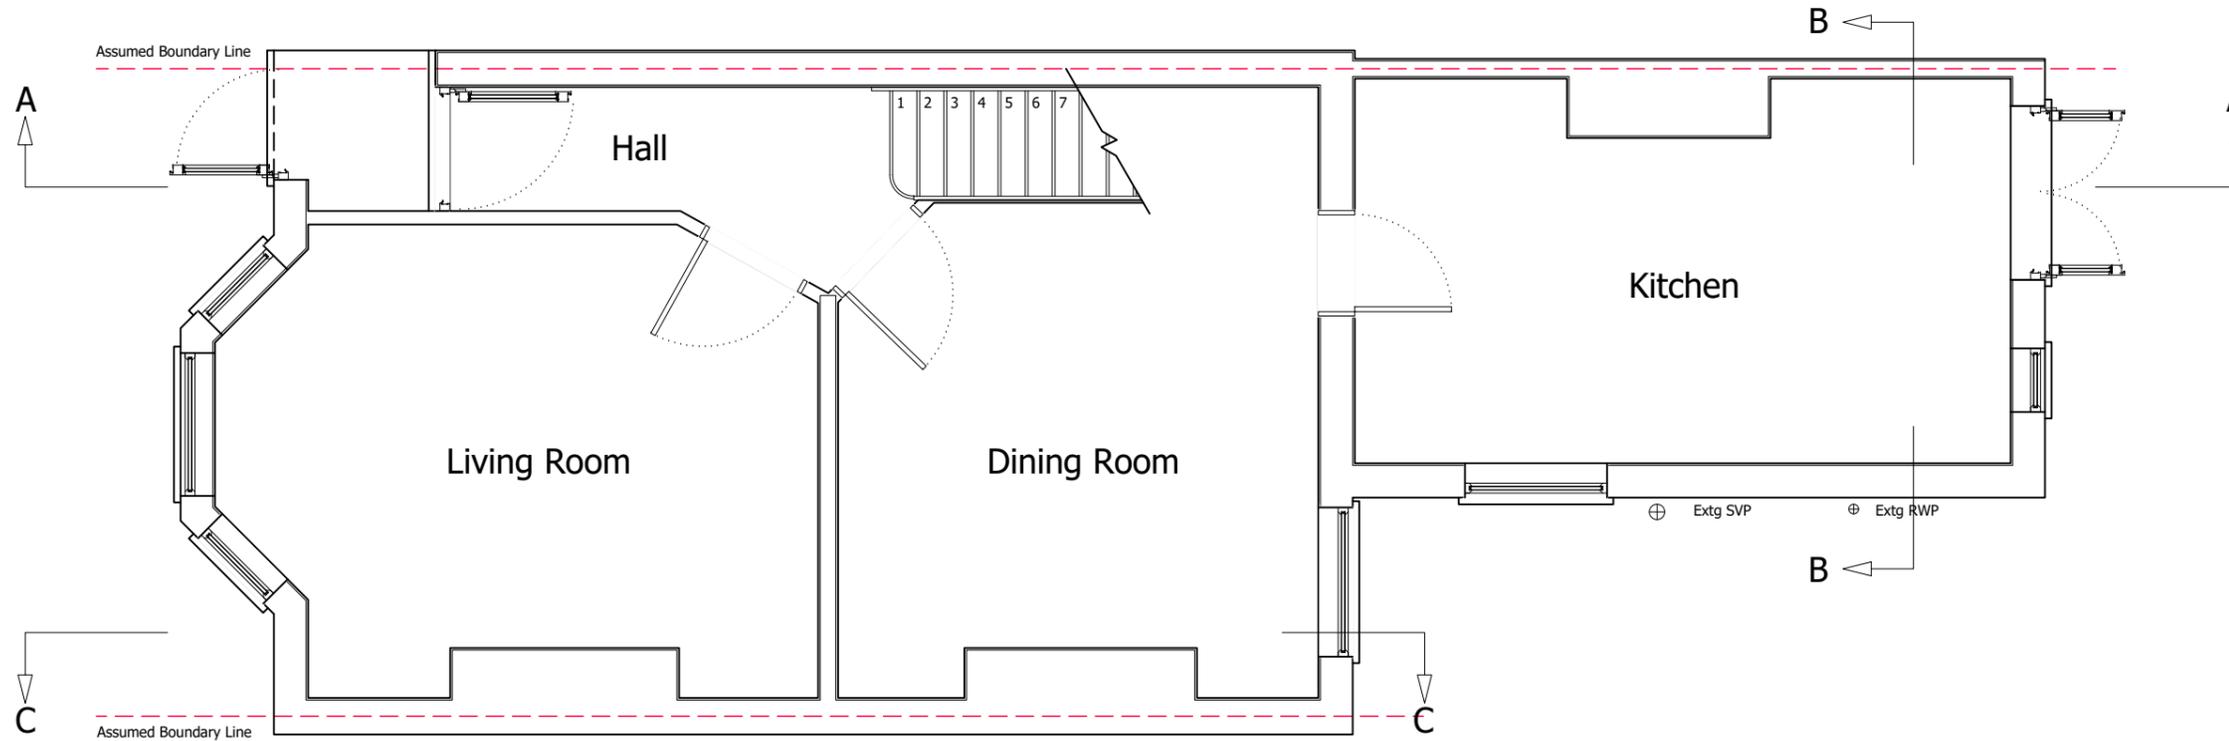

EXISTING GROUND FLOOR PLAN

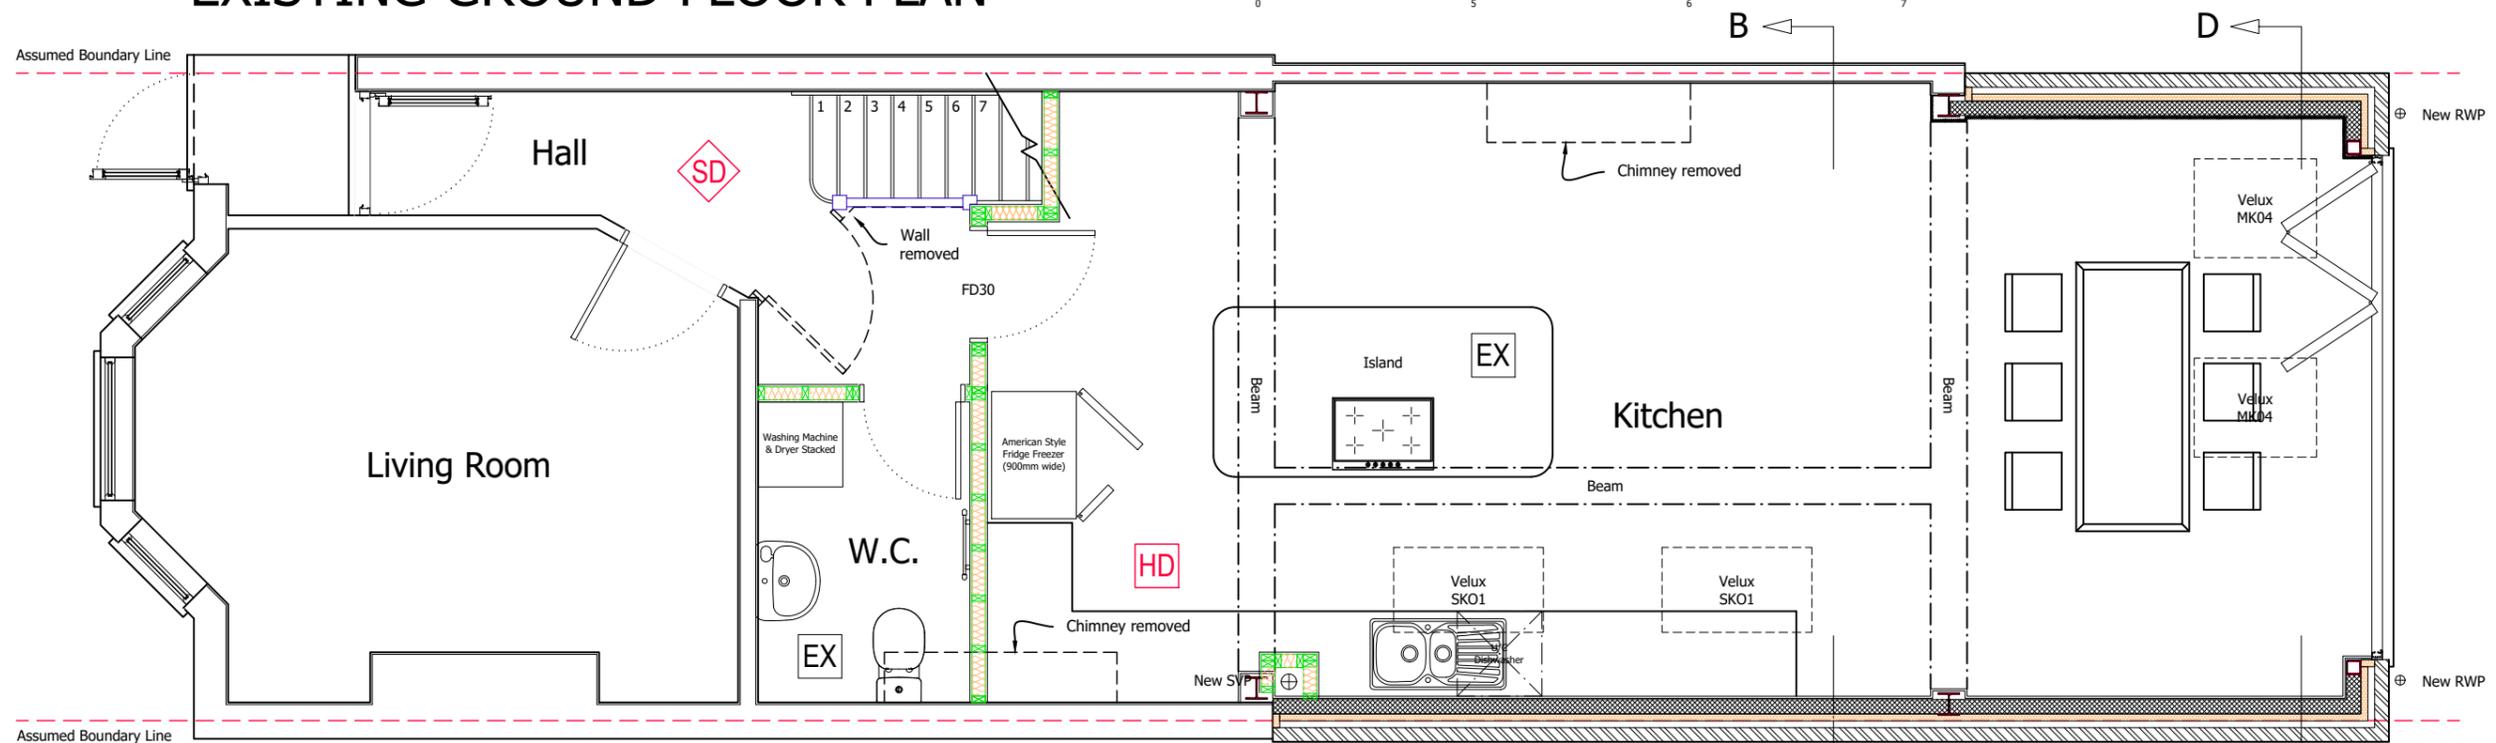

PROPOSED GROUND FLOOR PLAN

 

Client Name (s): Mr & Mrs Sample

Local Authority: The London Borough Of Lewisham

Drawing Number: Drawing 1

Revision: ---

Site Address: 1 Sample Road
Sample Town
SAM PLE

Project Description: Single Storey Rear Extension

Date issued: 00/00/0000

Drawn by: JW

Drawing Title: Existing & Proposed Ground Floor Plans

Scale: 1:50 @ A3




Planning Issue Drawings



© Copyright.

This drawing is the property of All About Lofts Ltd and is the subject of Intellectual Property Rights including copyright and design rights. You must not reproduce, copy, loan or submit this drawing to any other party without the written consent of All About Lofts Ltd.


Dimensions whether scaled or figured are for Planning & Building Control approvals only. The General Contractor is responsible for the verification of all dimensions on site and must inform the author of any discrepancies prior to the setting out or ordering of materials.

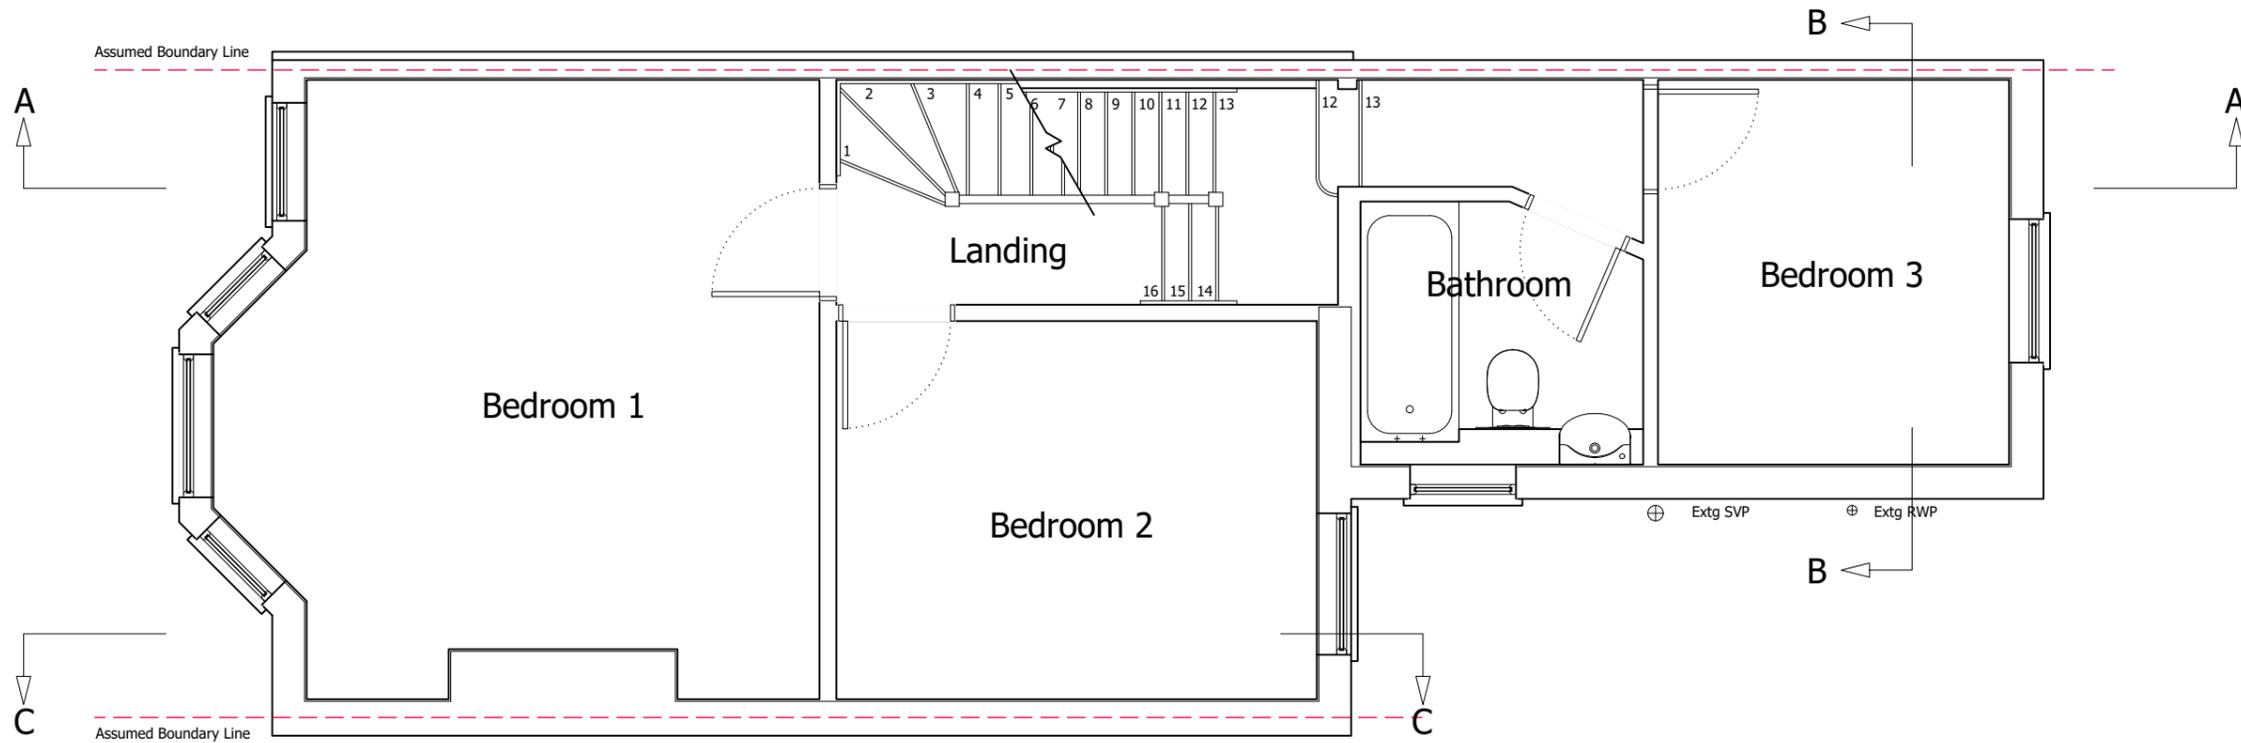

EXISTING FIRST FLOOR PLAN

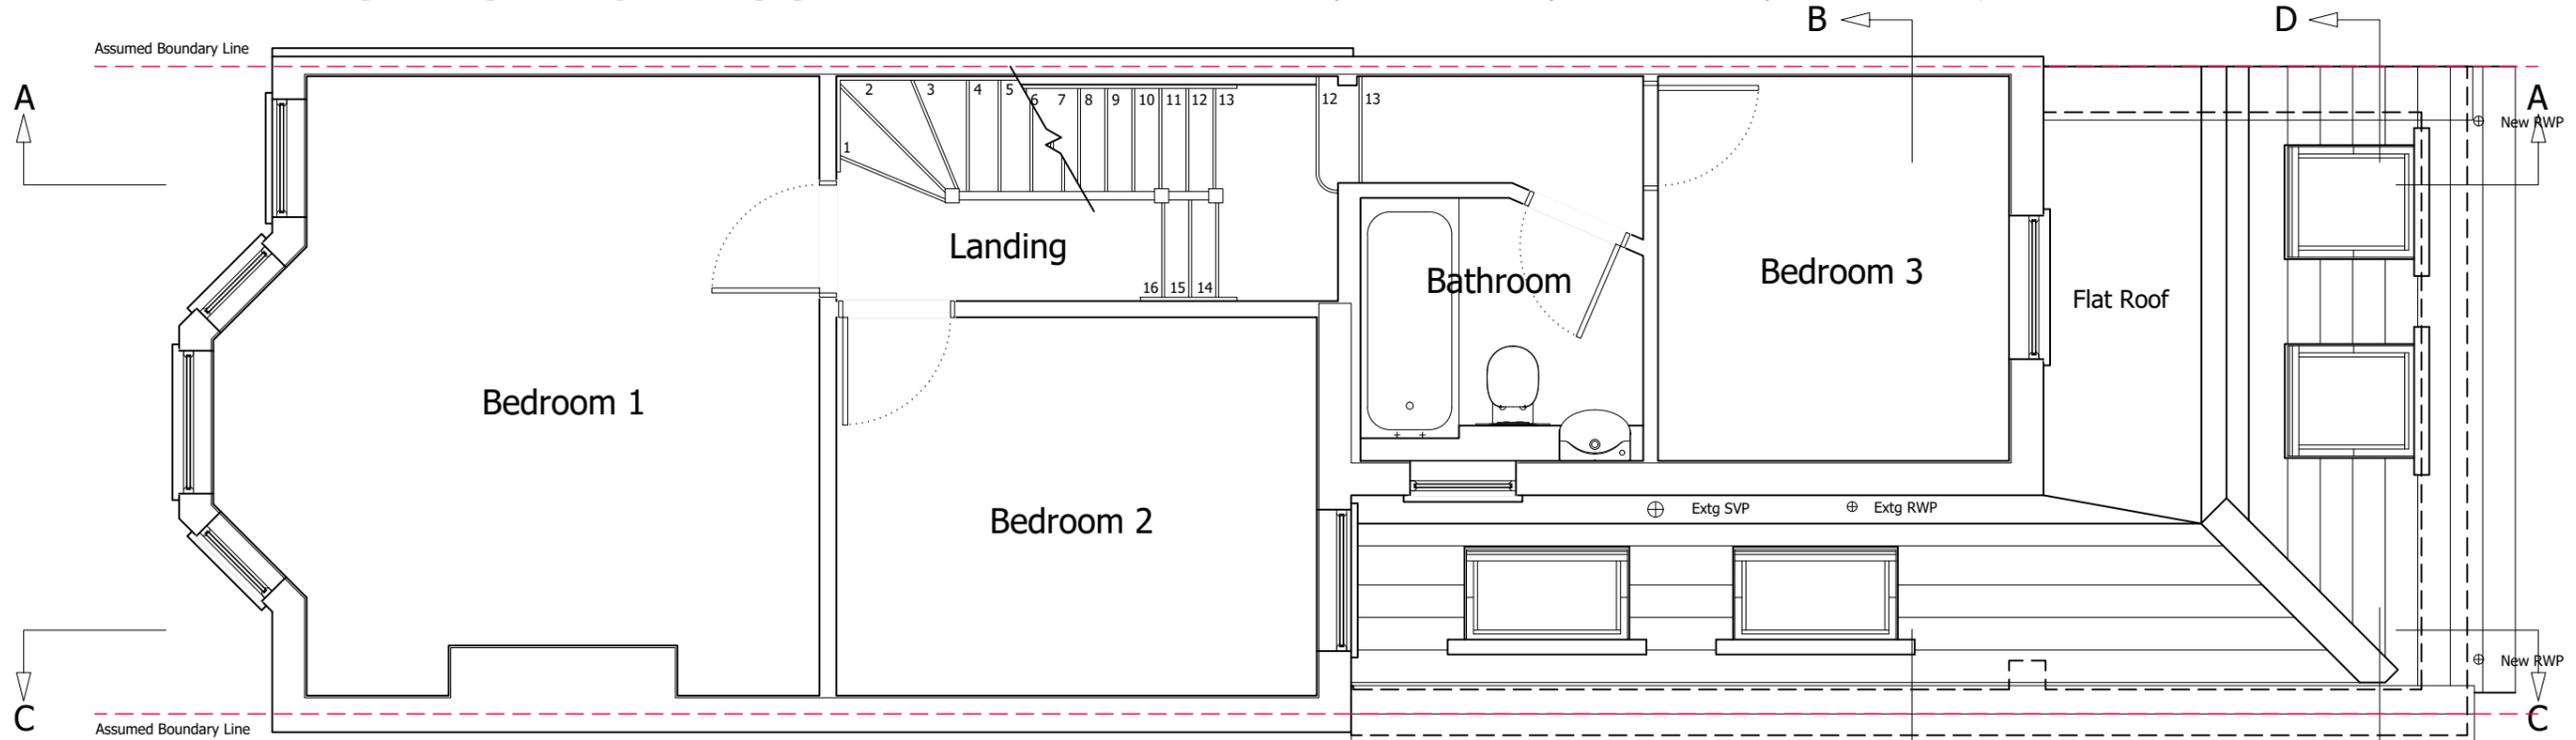 

PROPOSED FIRST FLOOR PLAN

 

Client Name (s): Mr & Mrs Sample

Local Authority: The London Borough Of Lewisham

Drawing Number: Drawing 2

Revision: ----

Site Address: 1 Sample Road
Sample Town
SAM PLE

Project Description: Single Storey Rear Extension

Date issued: 00/00/0000

Drawn by: JW

Drawing Title: Existing & Proposed First Floor Plans

Scale: 1:50 @ A3




Planning Issue Drawings


© Copyright.

This drawing is the property of All About Lofts Ltd and is the subject of Intellectual Property Rights including copyright and design rights. You must not reproduce, copy, loan or submit this drawing to any other party without the written consent of All About Lofts Ltd.

Dimensions whether scaled or figured are for Planning & Building Control approvals only. The General Contractor is responsible for the verification of all dimensions on site and must inform the author of any discrepancies prior to the setting out or ordering of materials.

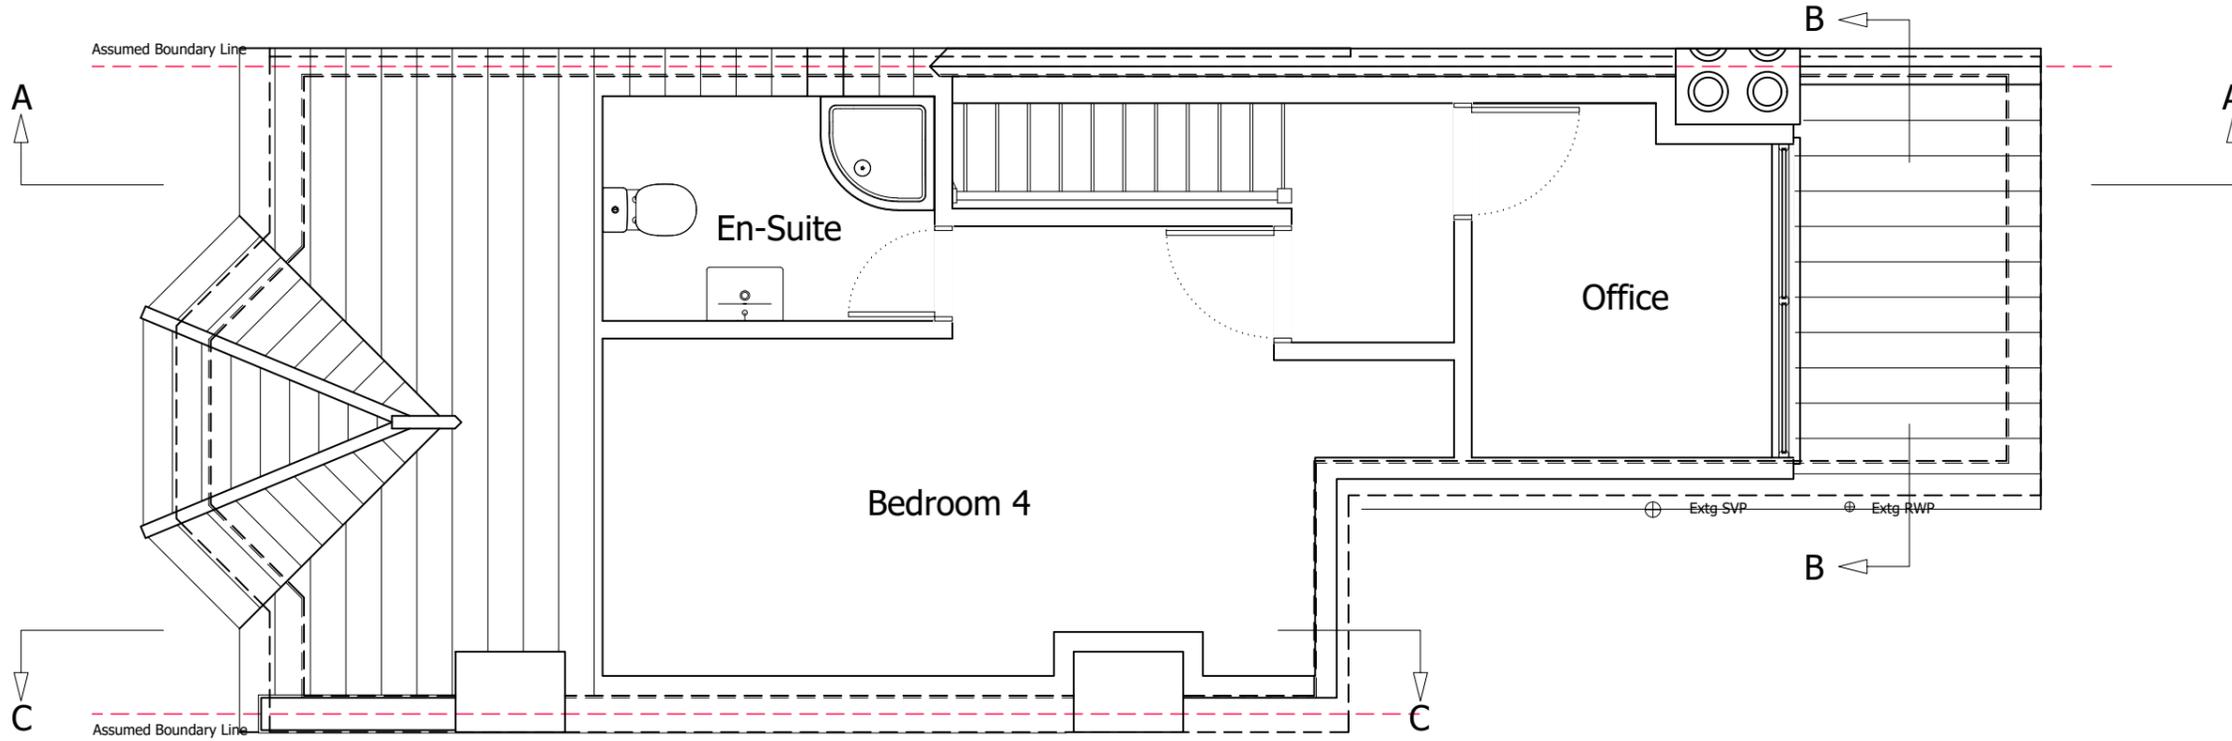

EXISTING LOFT FLOOR PLAN

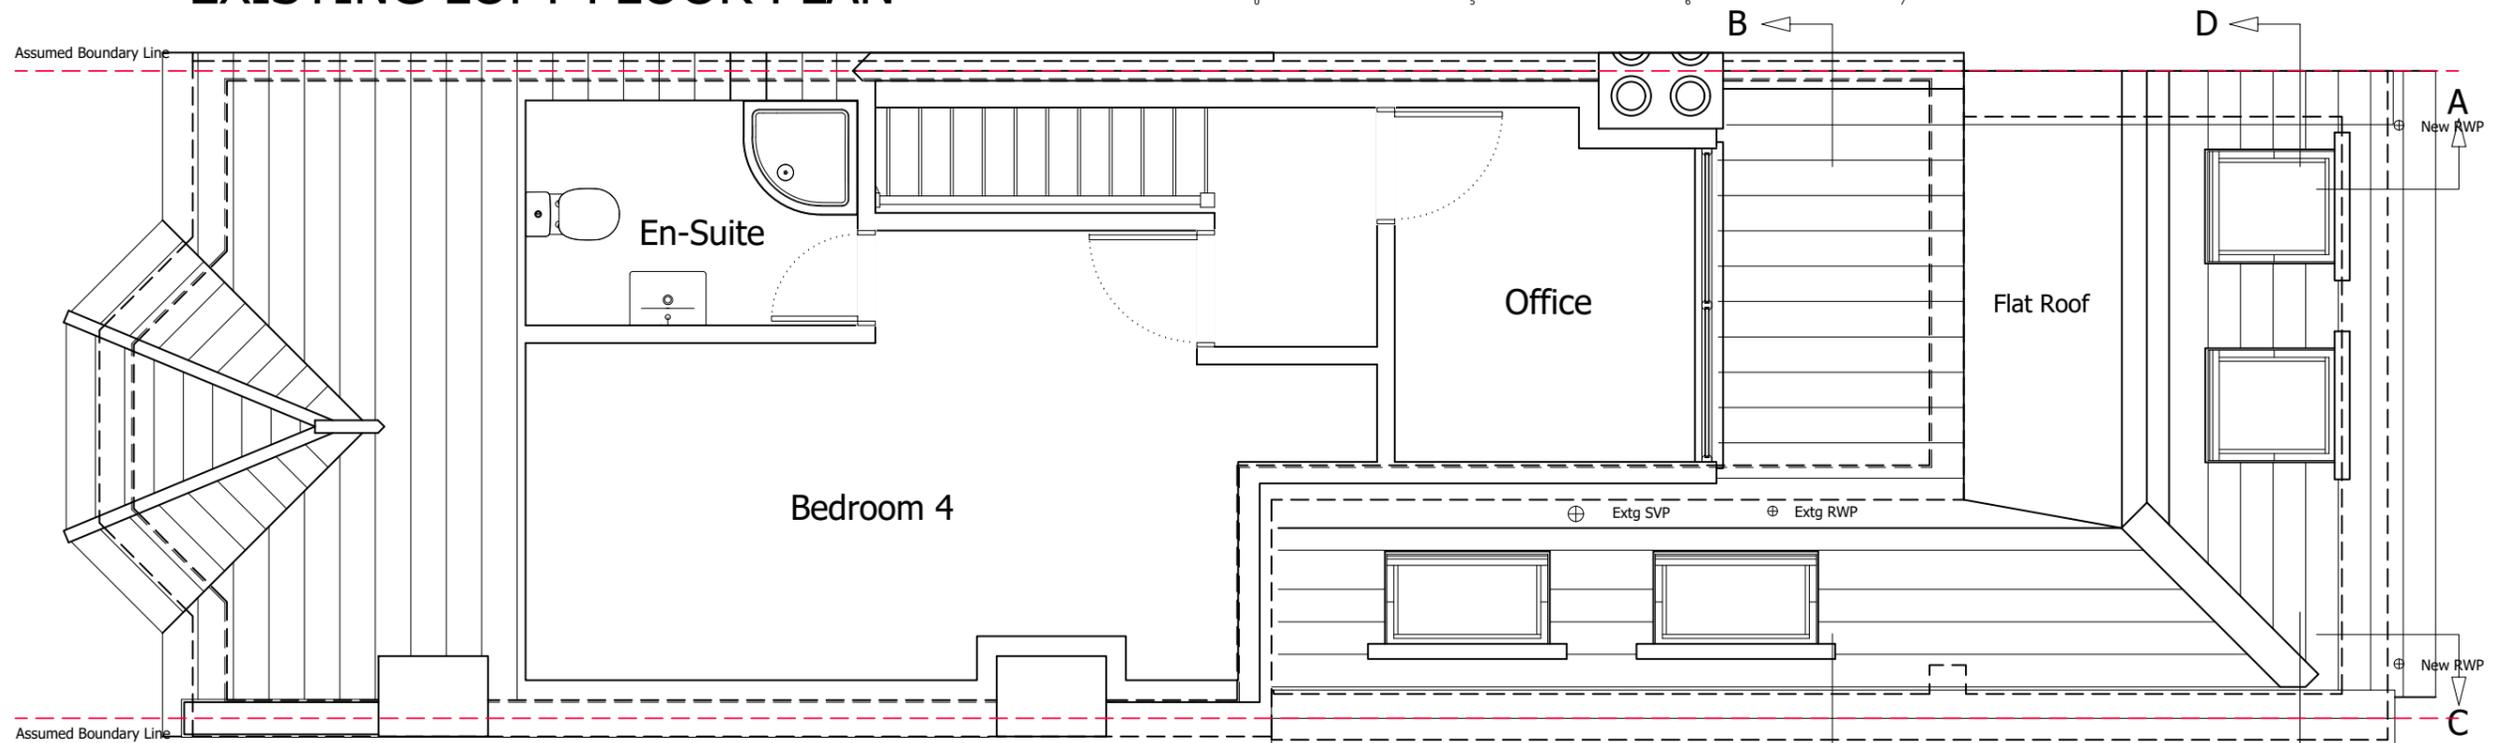

PROPOSED LOFT FLOOR PLAN



Client Name (s): Mr & Mrs Sample

Local Authority: The London Borough Of Lewisham

Drawing Number: Drawing 3

Revision: ----

Site Address: 1 Sample Road
Sample Town
SAM PLE

Project Description: Single Storey Rear Extension

Date issued: 00/00/0000

Drawn by: JW

Drawing Title: Proposed Loft Floor Plan

Scale: 1:50 @ A3




Planning Issue Drawings



© Copyright.

This drawing is the property of All About Lofts Ltd and is the subject of Intellectual Property Rights including copyright and design rights. You must not reproduce, copy, loan or submit this drawing to any other party without the written consent of All About Lofts Ltd.

Dimensions whether scaled or figured are for Planning & Building Control approvals only. The General Contractor is responsible for the verification of all dimensions on site and must inform the author of any discrepancies prior to the setting out or ordering of materials.

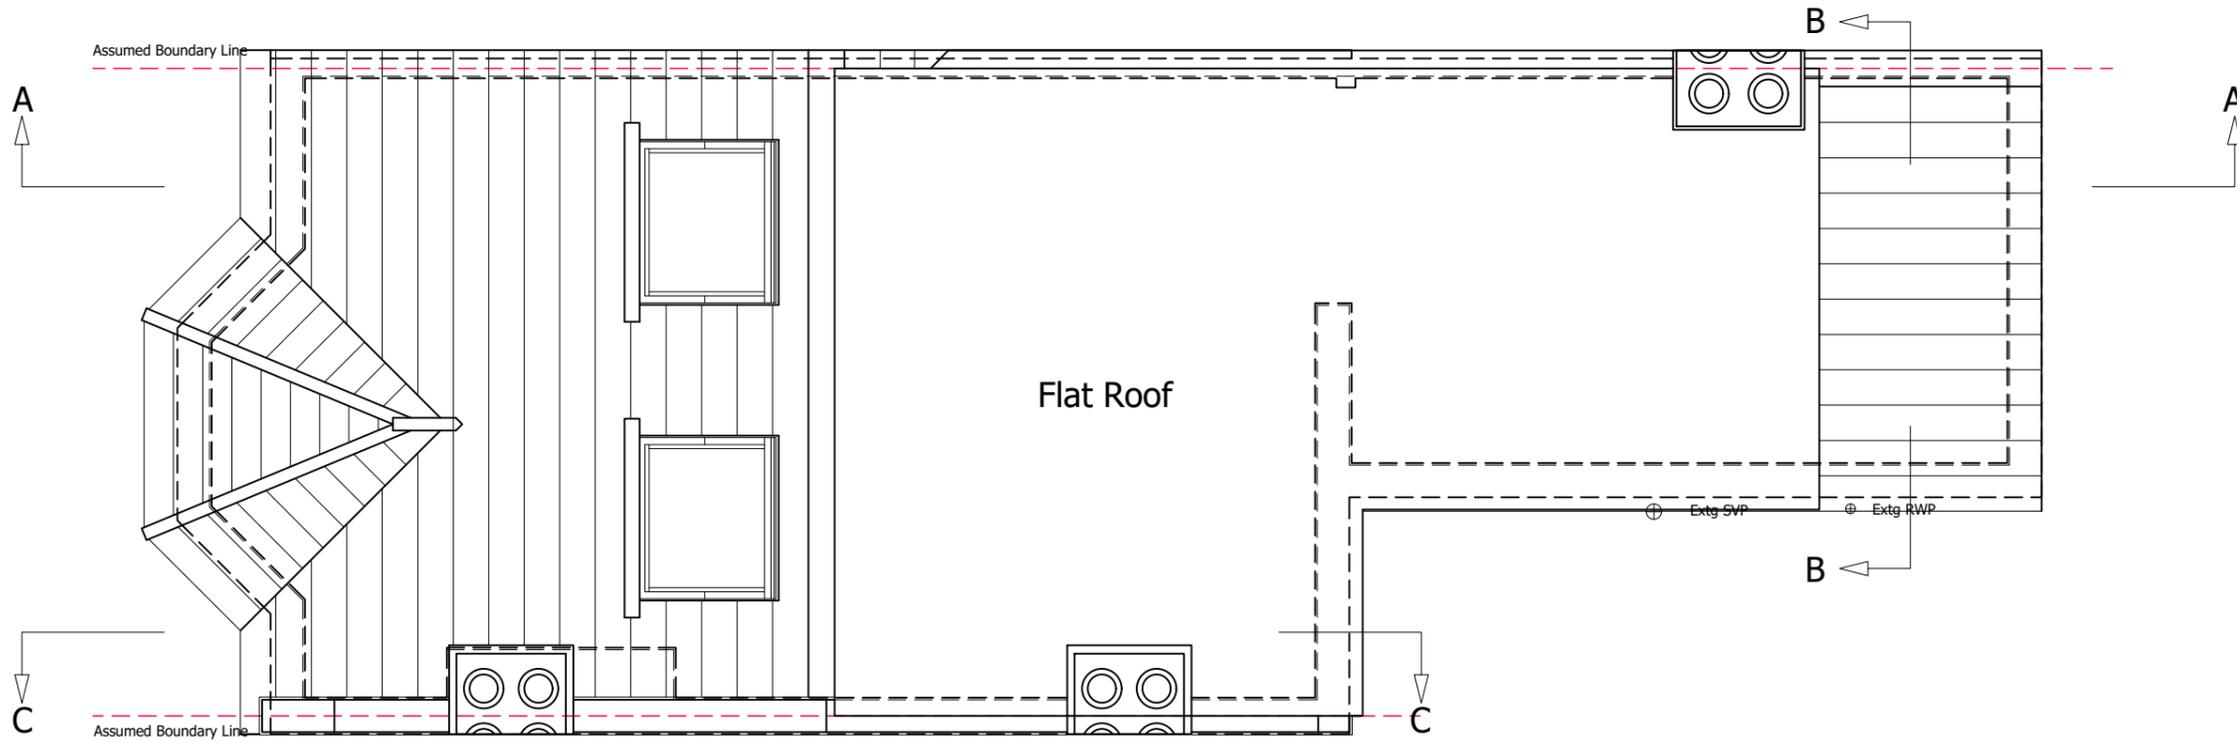

EXISTING ROOF PLAN

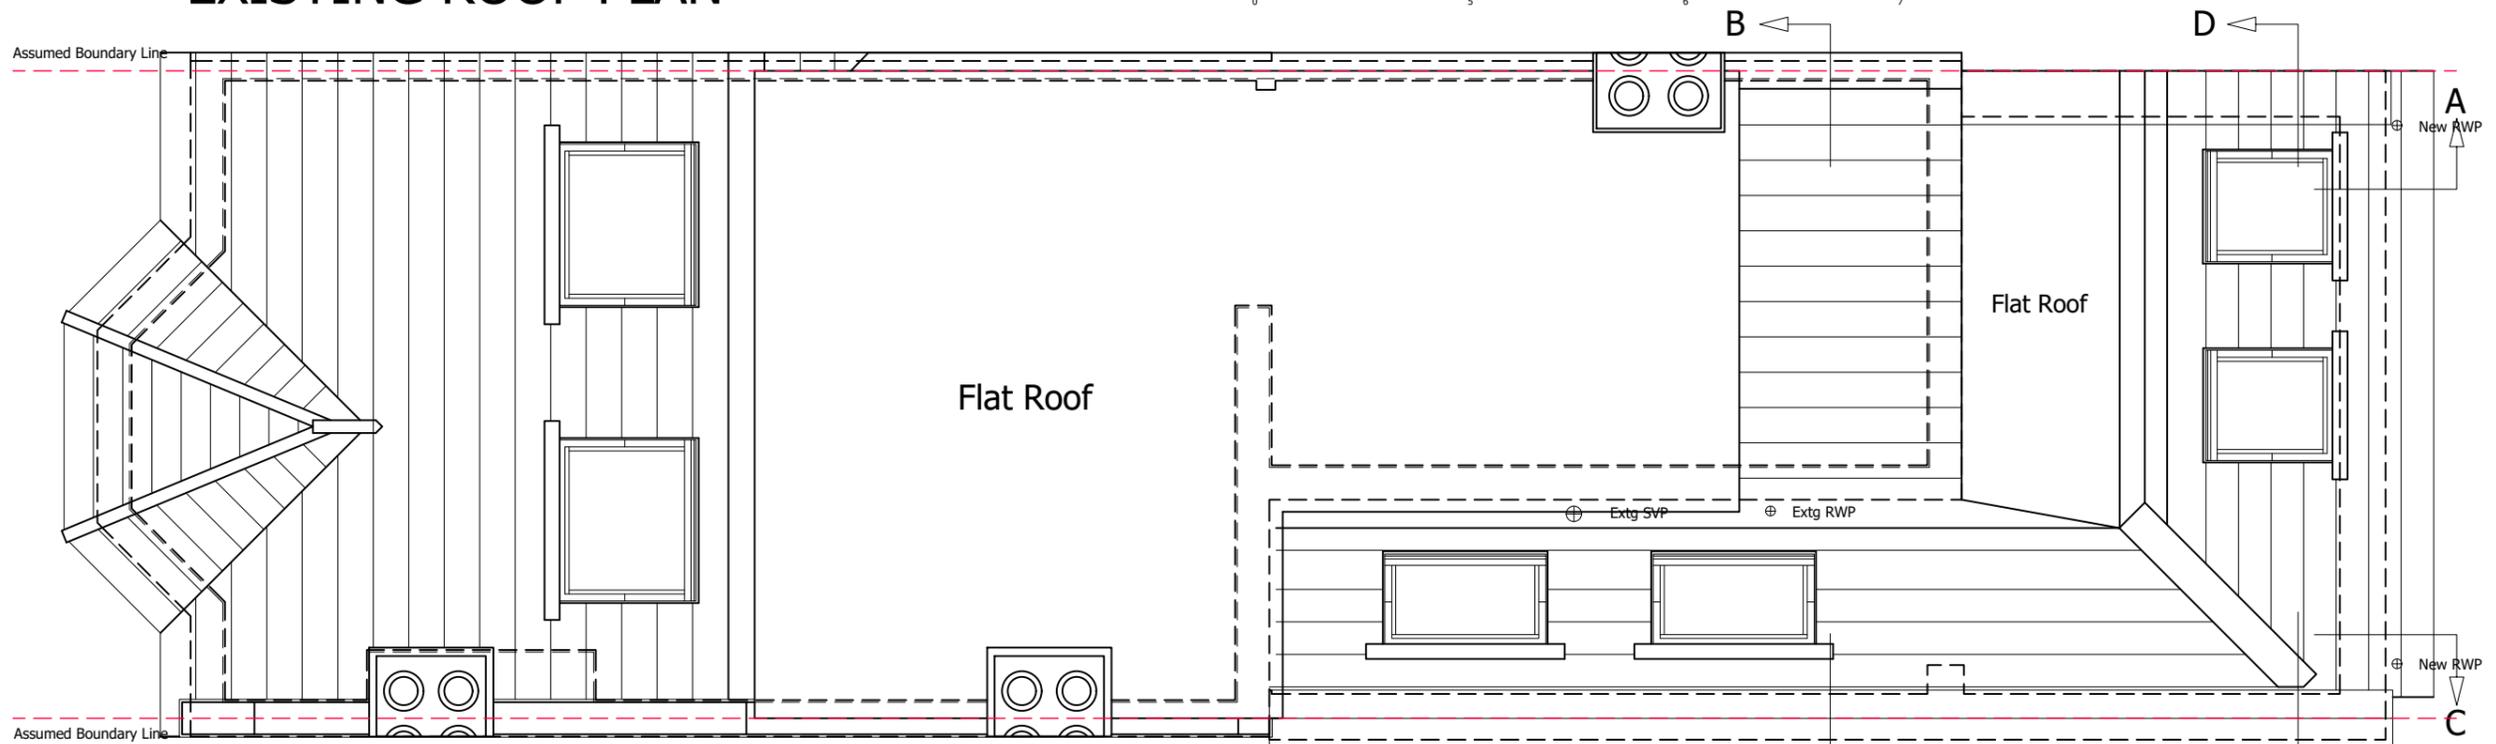 

PROPOSED ROOF PLAN



Client Name (s): Mr & Mrs Sample

Local Authority: The London Borough Of Lewisham

Drawing Number: Drawing 4

Revision: ----

Site Address: 1 Sample Road
Sample Town
SAM PLE

Project Description: Single Storey Rear Extension

Date issued: 00/00/0000

Drawn by: JW

Drawing Title: Existing & Proposed Roof Plans

Scale: 1:50 @ A3




Planning Issue Drawings


© Copyright.

This drawing is the property of All About Lofts Ltd and is the subject of Intellectual Property Rights including copyright and design rights. You must not reproduce, copy, loan or submit this drawing to any other party without the written consent of All About Lofts Ltd.


Dimensions whether scaled or figured are for Planning & Building Control approvals only. The General Contractor is responsible for the verification of all dimensions on site and must inform the author of any discrepancies prior to the setting out or ordering of materials.

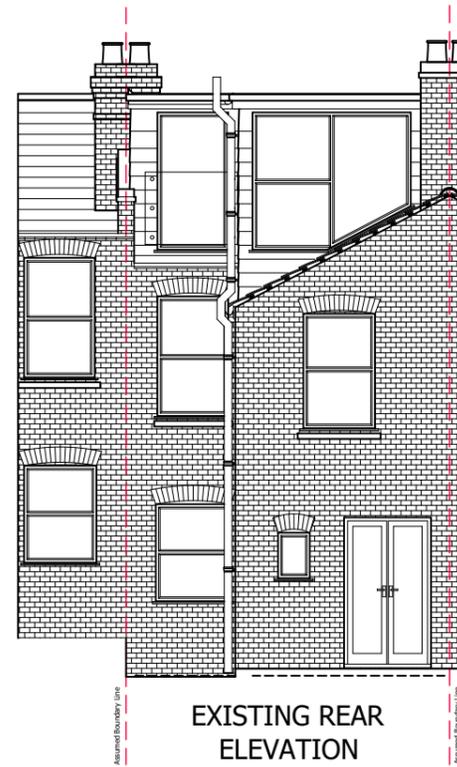

EXISTING REAR ELEVATION

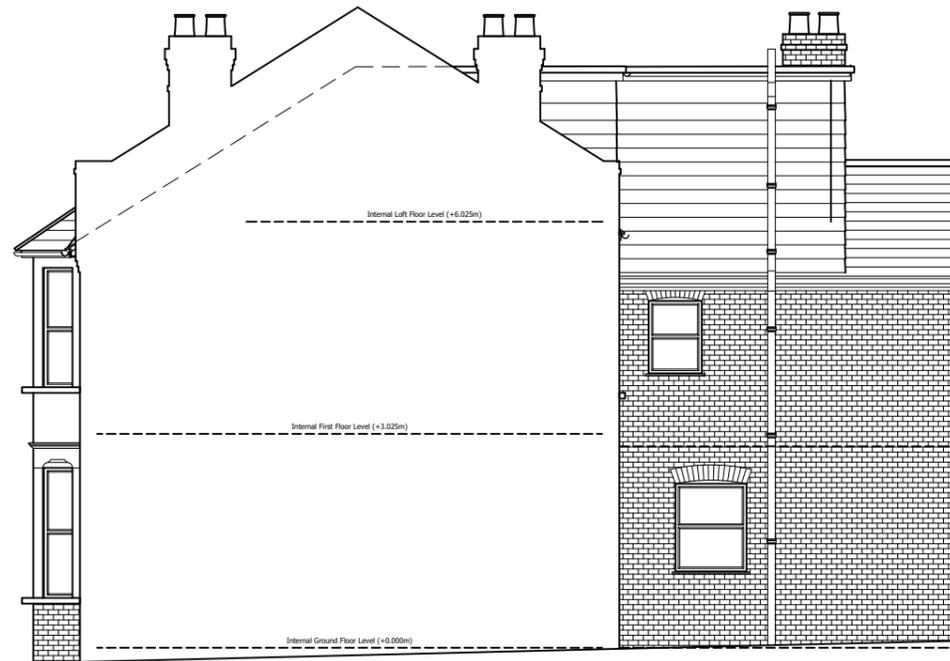

EXISTING RIGHT SIDE ELEVATION

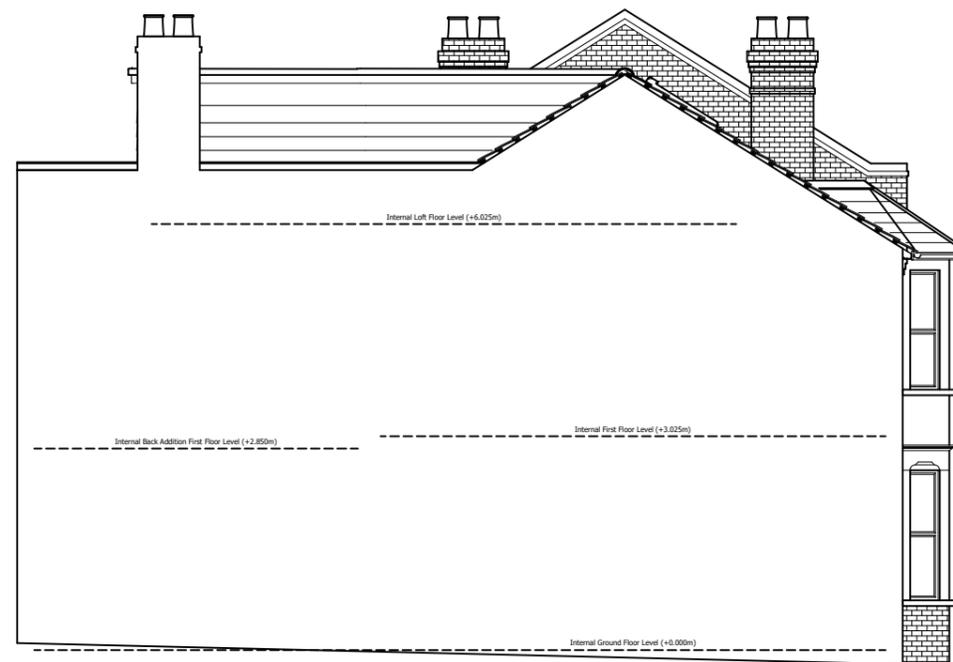

EXISTING LEFT SIDE ELEVATION



Client Name (s): Mr & Mrs Sample

Site Address: 1 Sample Road
Sample Town
SAM PLE

Local Authority: The London Borough Of Lewisham

Project Description: Single Storey Rear Extension

Drawing Title: Existing Elevations

Drawing Number: Drawing 5

Date issued: 00/00/0000

Revision: ----

Drawn by: JW

Scale: 1:100 @ A3





Planning Issue Drawings

© Copyright.

This drawing is the property of All About Lofts Ltd and is the subject of Intellectual Property Rights including copyright and design rights. You must not reproduce, copy, loan or submit this drawing to any other party without the written consent of All About Lofts Ltd.

Dimensions whether scaled or figured are for Planning & Building Control approvals only. The General Contractor is responsible for the verification of all dimensions on site and must inform the author of any discrepancies prior to the setting out or ordering of materials.

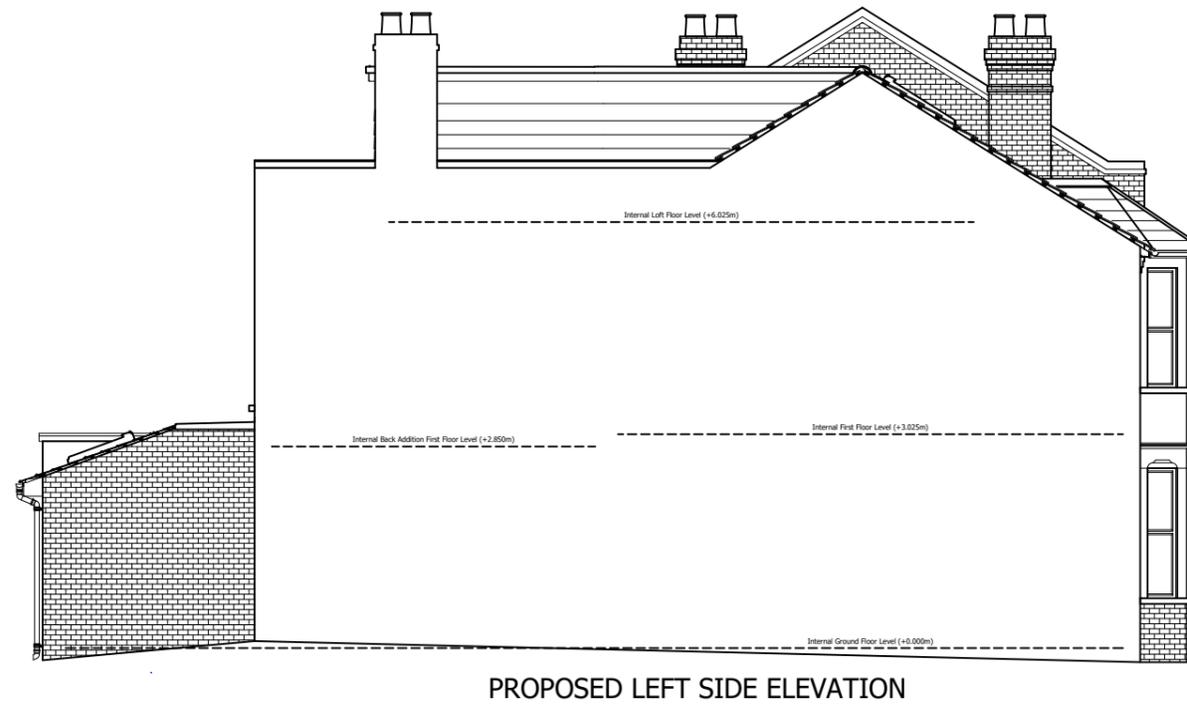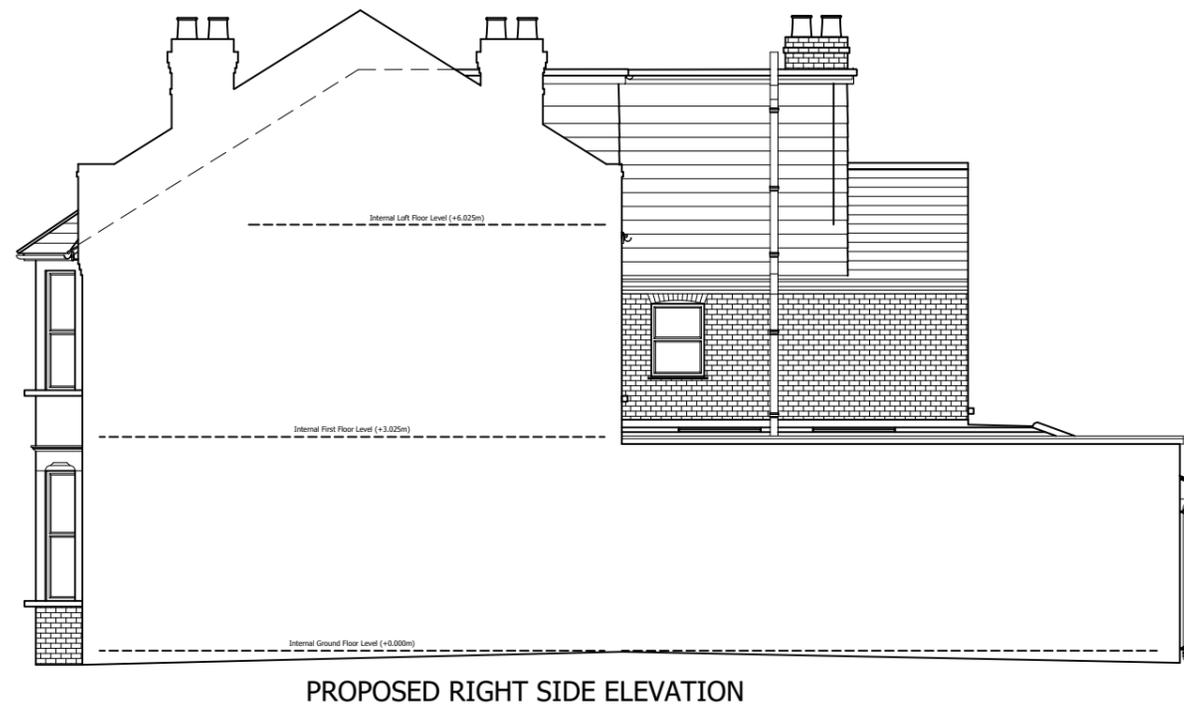

Client Name (s): Mr & Mrs Sample

Site Address: 1 Sample Road
Sample Town
SAM PLE

Local Authority: The London Borough Of Lewisham

Project Description: Single Storey Rear Extension

Drawing Title: Proposed Elevations

Drawing Number: Drawing 6

Date issued: 00/00/0000

Revision: ----


Drawn by: JW

Scale: 1:100 @ A3



This drawing is the property of All About Lofts Ltd and is the subject of Intellectual Property Rights including copyright and design rights. You must not reproduce, copy, loan or submit this drawing to any other party without the written consent of All About Lofts Ltd.

Dimensions whether scaled or figured are for Planning & Building Control approvals only. The General Contractor is responsible for the verification of all dimensions on site and must inform the author of any discrepancies prior to the setting out or ordering of materials.

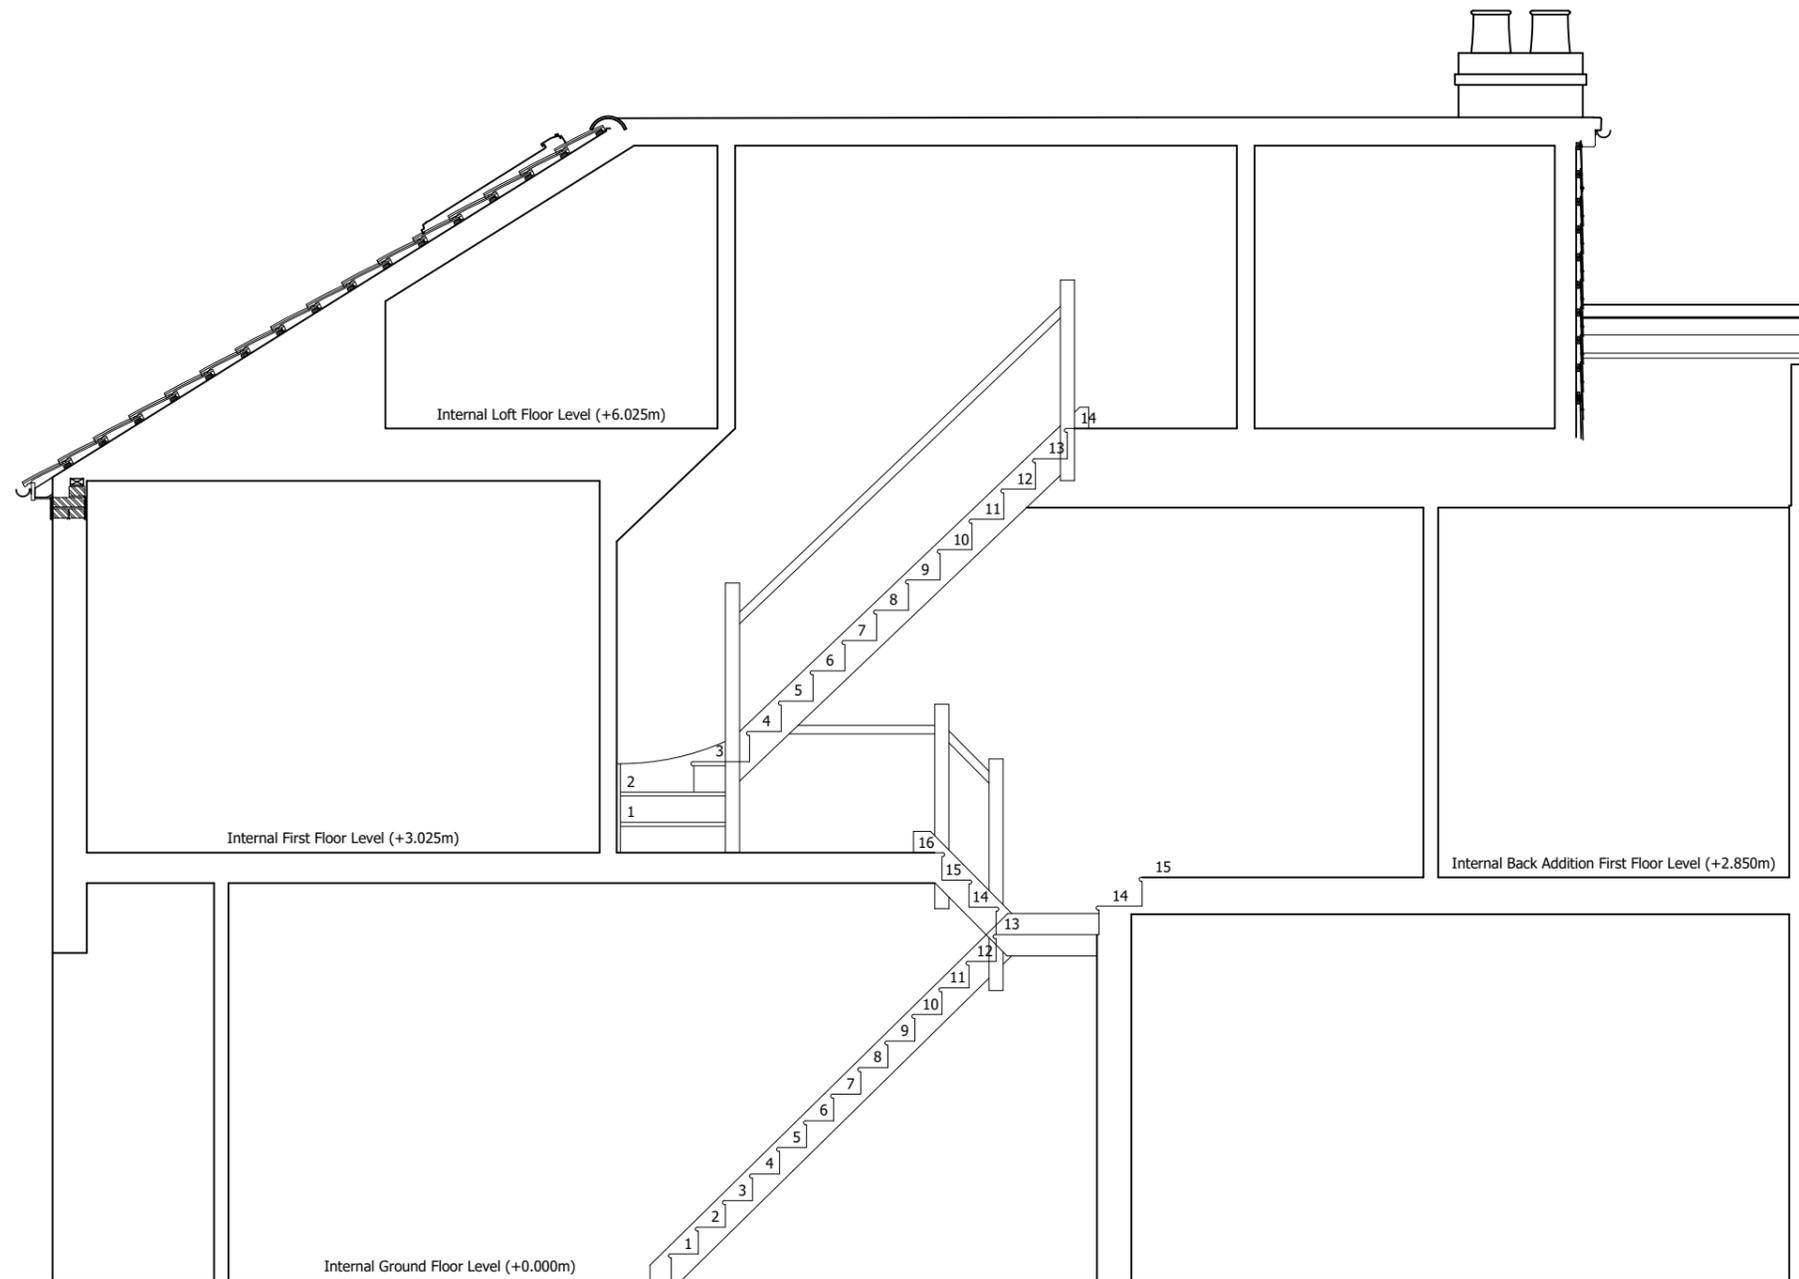

EXISTING SECTION A-A



Client Name (s): Mr & Mrs Sample

Site Address: 1 Sample Road
Sample Town
SAM PLE

Local Authority: The London Borough Of Lewisham

Project Description: Single Storey Rear Extension

Drawing Title: Existing Section A-A

Drawing Number: Drawing 7

Date issued: 00/00/0000


Revision: ----

Drawn by: JW


Scale: 1:50 @ A3

This drawing is the property of All About Lofts Ltd and is the subject of Intellectual Property Rights including copyright and design rights. You must not reproduce, copy, loan or submit this drawing to any other party without the written consent of All About Lofts Ltd.

Dimensions whether scaled or figured are for Planning & Building Control approvals only. The General Contractor is responsible for the verification of all dimensions on site and must inform the author of any discrepancies prior to the setting out or ordering of materials.

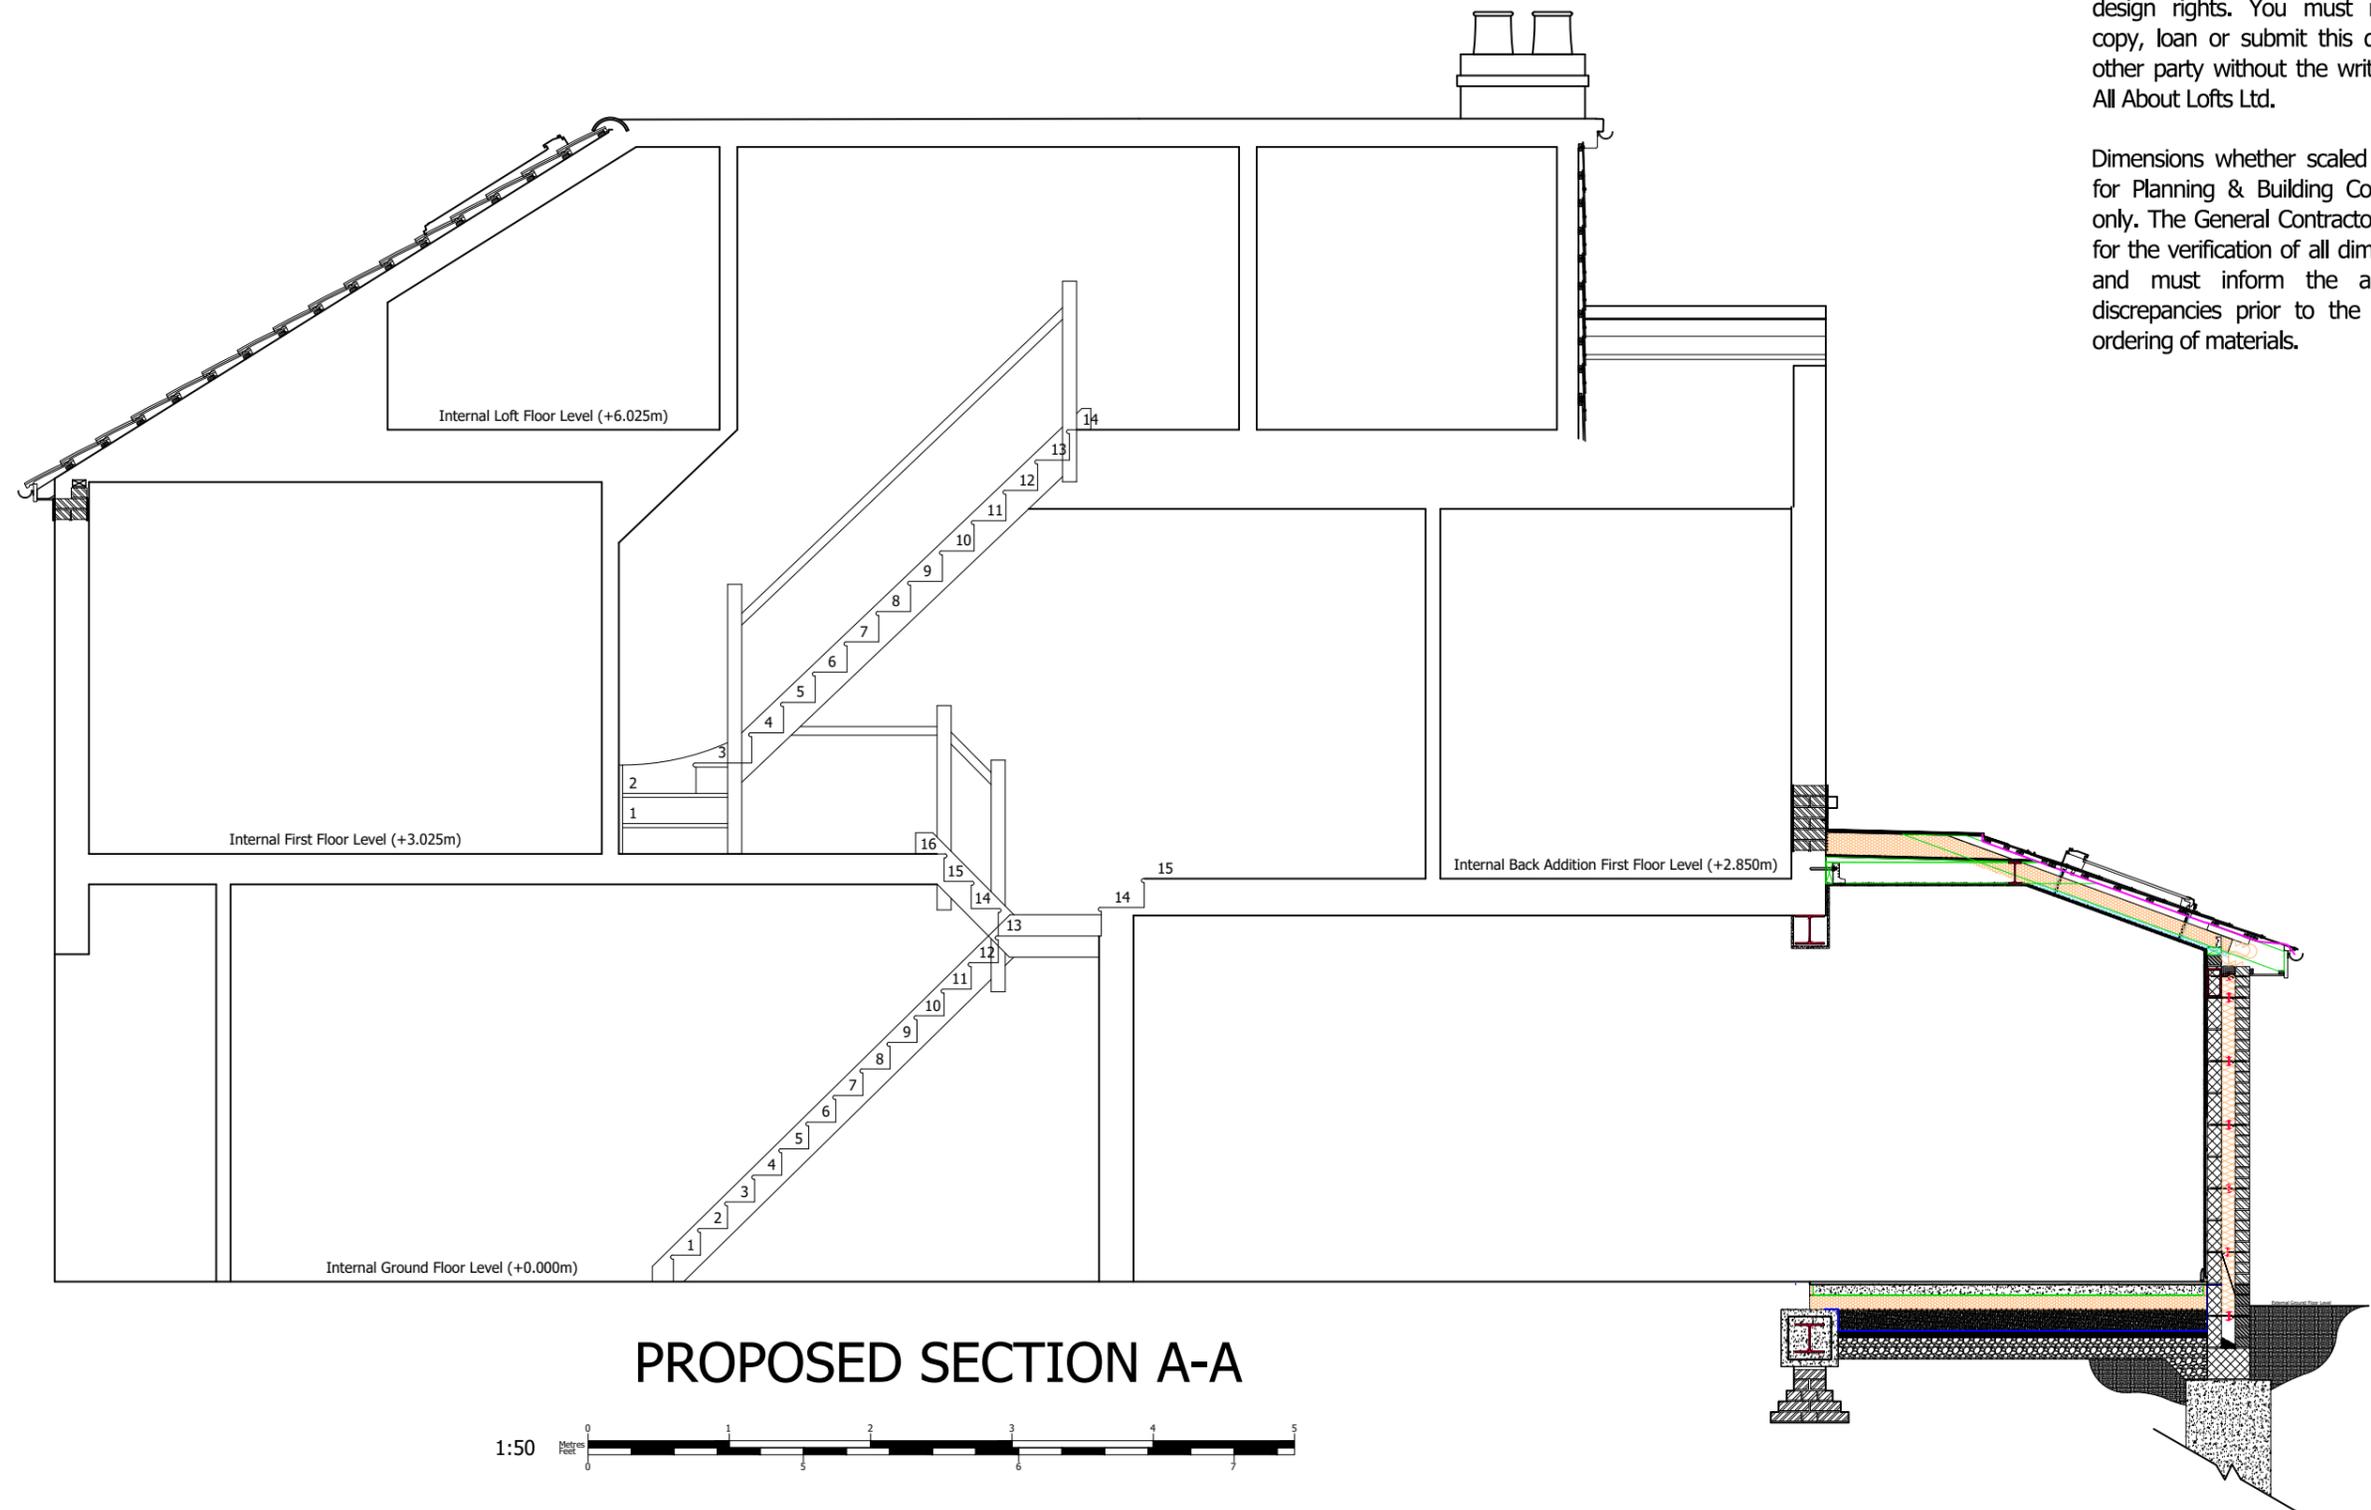

PROPOSED SECTION A-A

 

Client Name (s): Mr & Mrs Sample
Site Address: 1 Sample Road
 Sample Town
 SAM PLE

Local Authority: The London Borough Of Lewisham
Project Description: Single Storey Rear Extension
Drawing Title: Proposed Section A-A

Drawing Number: Drawing 8
Date issued: 00/00/0000

Revision: ----
Drawn by: JW
Scale: 1:50 @ A3




Planning Issue Drawings


© Copyright.

This drawing is the property of All About Lofts Ltd and is the subject of Intellectual Property Rights including copyright and design rights. You must not reproduce, copy, loan or submit this drawing to any other party without the written consent of All About Lofts Ltd.


Dimensions whether scaled or figured are for Planning & Building Control approvals only. The General Contractor is responsible for the verification of all dimensions on site and must inform the author of any discrepancies prior to the setting out or ordering of materials.

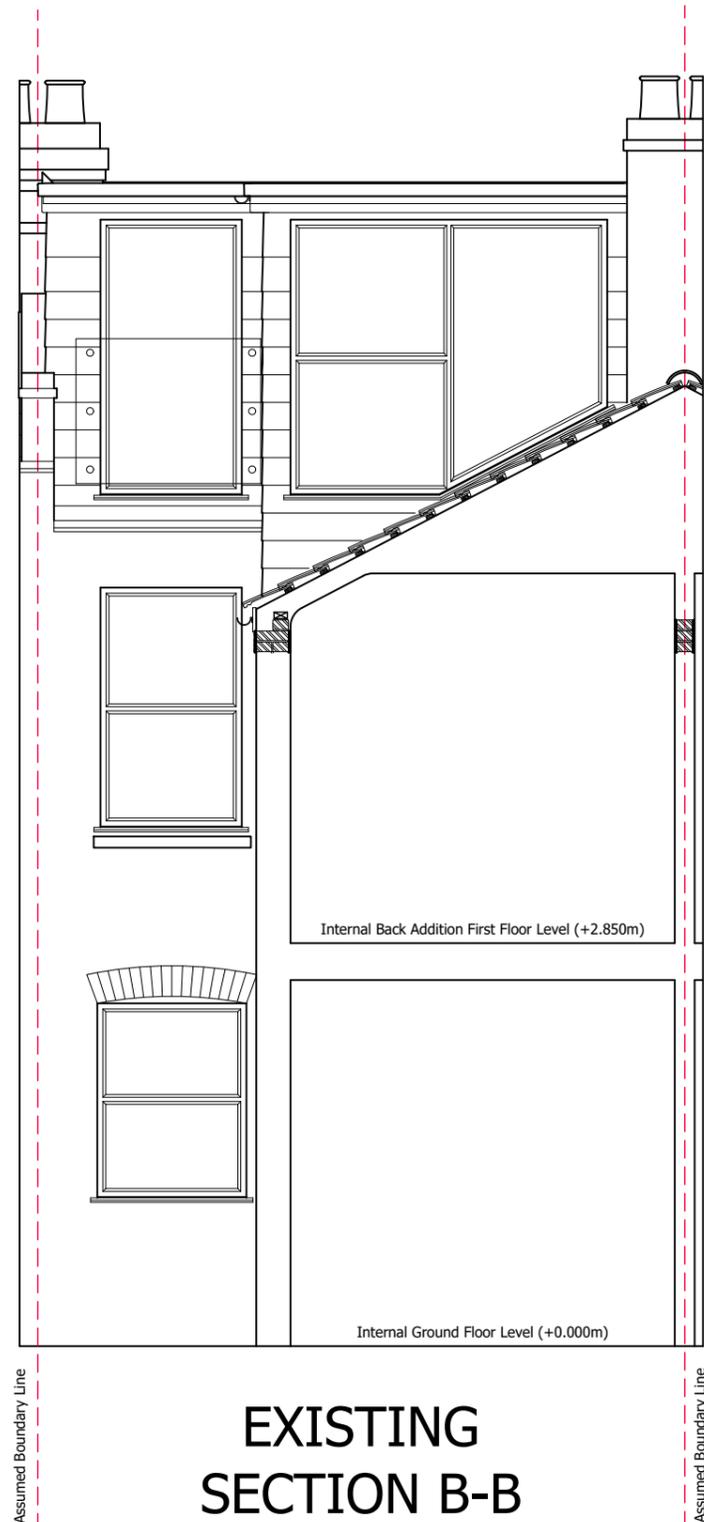

EXISTING SECTION B-B

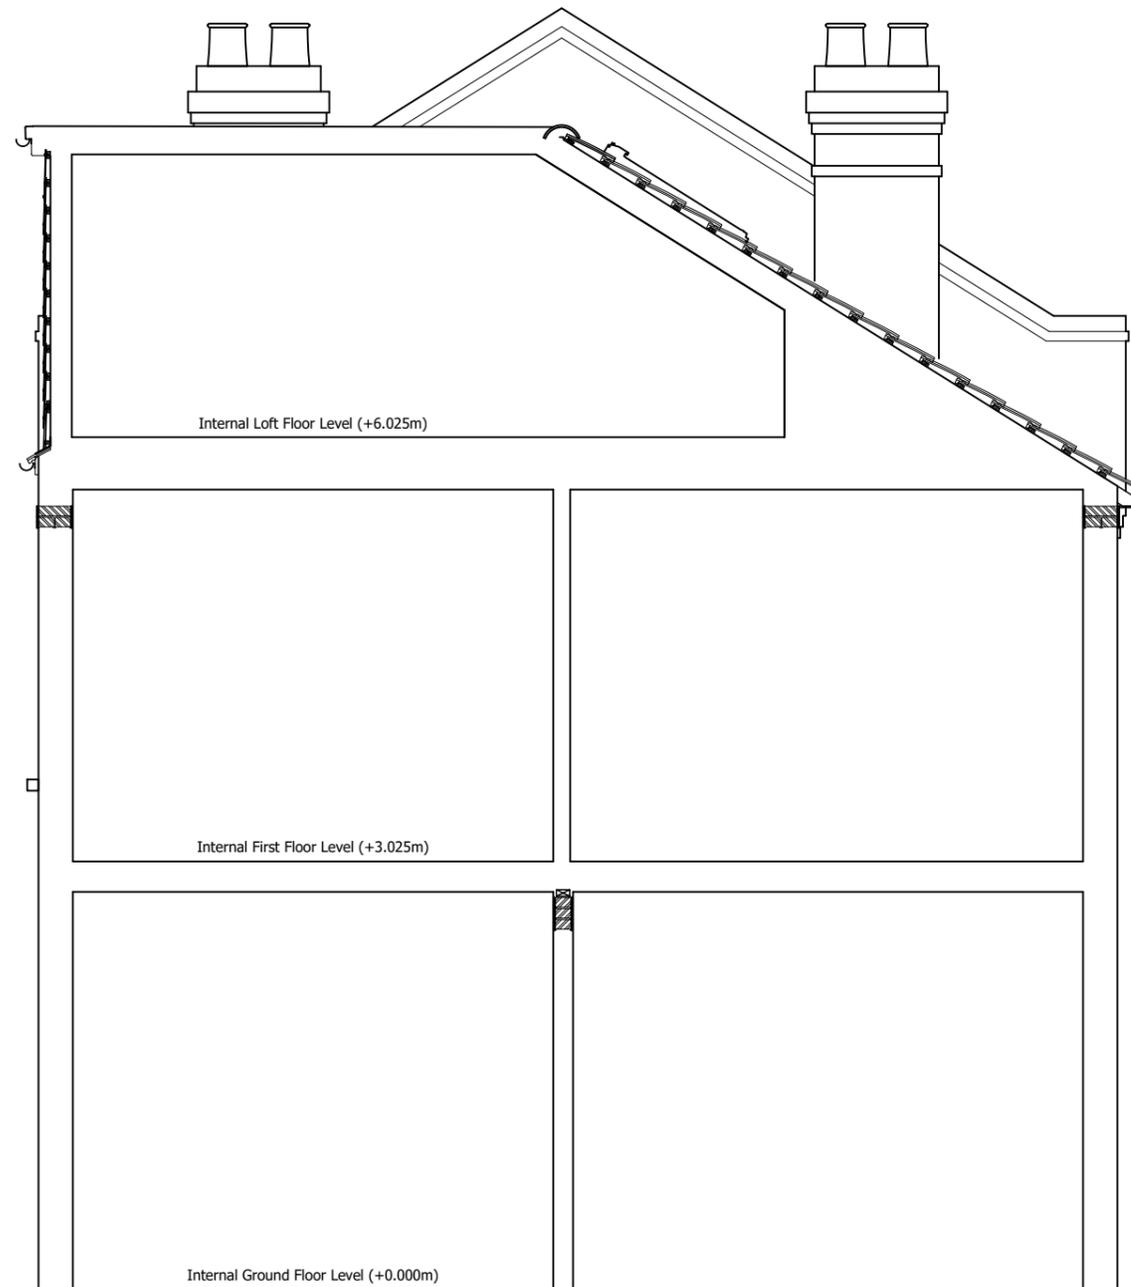

EXISTING SECTION C-C

 

Client Name (s): Mr & Mrs Sample
Site Address: 1 Sample Road
 Sample Town
 SAM PLE

Local Authority: The London Borough Of Lewisham
Project Description: Single Storey Rear Extension
Drawing Title: Existing Section B-B & C-C

Drawing Number: Drawing 9
Date issued: 00/00/0000

Revision: ----
Drawn by: JW
Scale: 1:50 @ A3




Planning Issue Drawings


© Copyright.

This drawing is the property of All About Lofts Ltd and is the subject of Intellectual Property Rights including copyright and design rights. You must not reproduce, copy, loan or submit this drawing to any other party without the written consent of All About Lofts Ltd.


Dimensions whether scaled or figured are for Planning & Building Control approvals only. The General Contractor is responsible for the verification of all dimensions on site and must inform the author of any discrepancies prior to the setting out or ordering of materials.

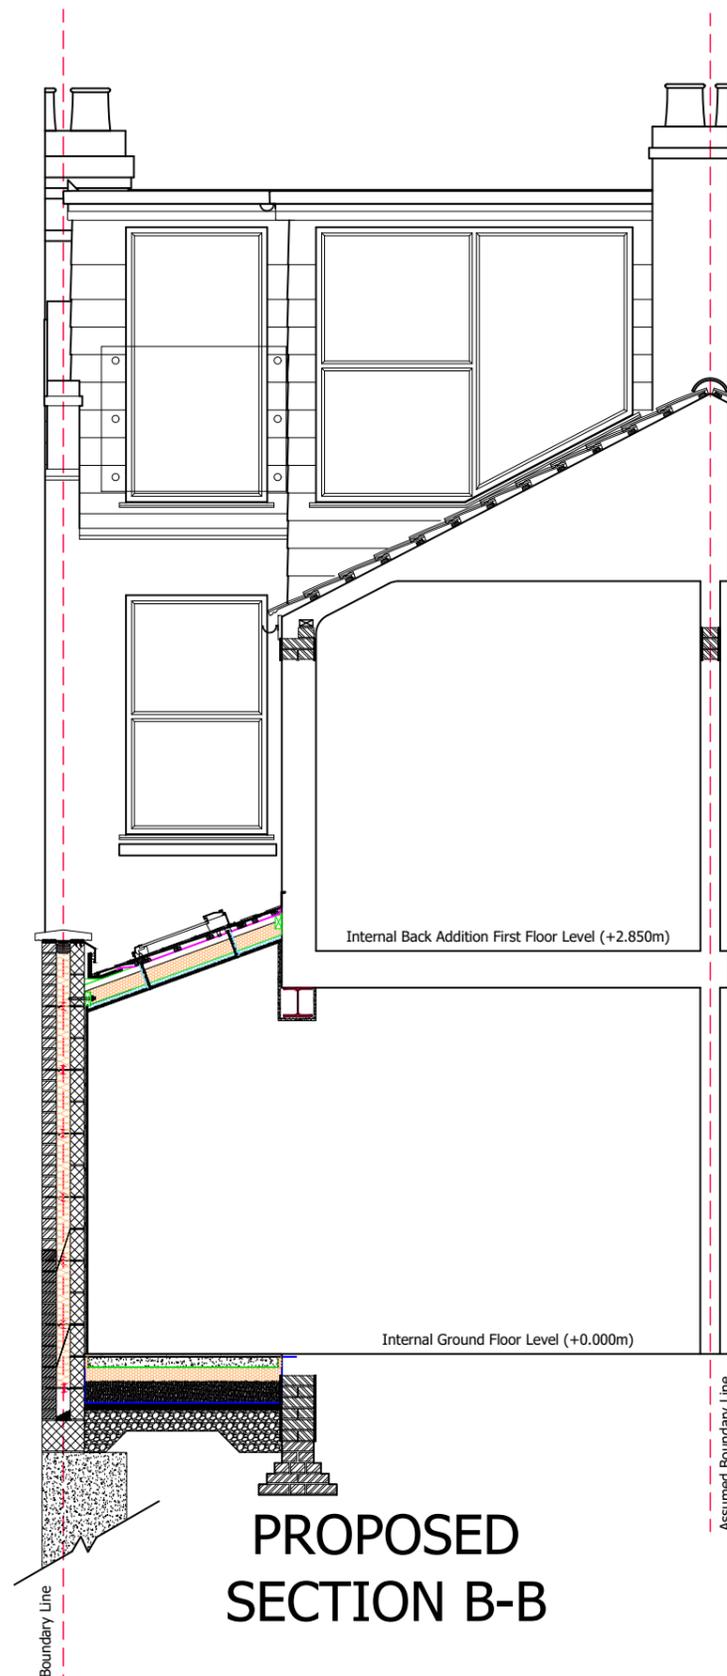

PROPOSED SECTION B-B

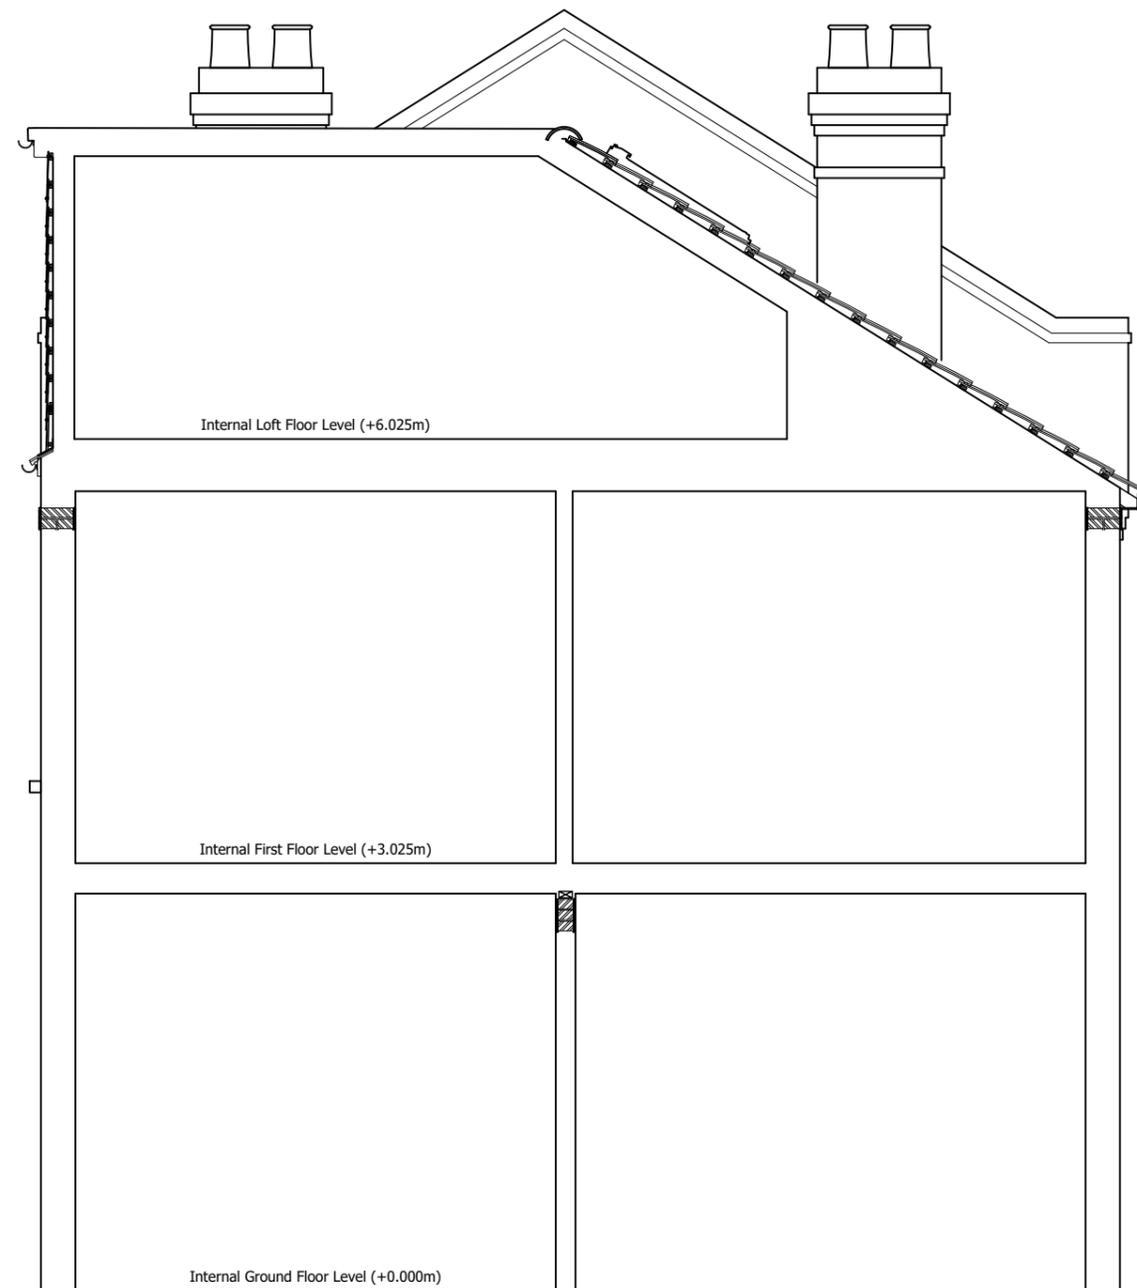

PROPOSED SECTION C-C

 

Client Name (s): Mr & Mrs Sample
Site Address: 1 Sample Road
 Sample Town
 SAM PLE

Local Authority: The London Borough Of Lewisham
Project Description: Single Storey Rear Extension
Drawing Title: Proposed Sections B-B & C-C

Drawing Number: Drawing 10
Date issued: 00/00/0000

Revision: ----
Drawn by: JW
Scale: 1:50 @ A3

