
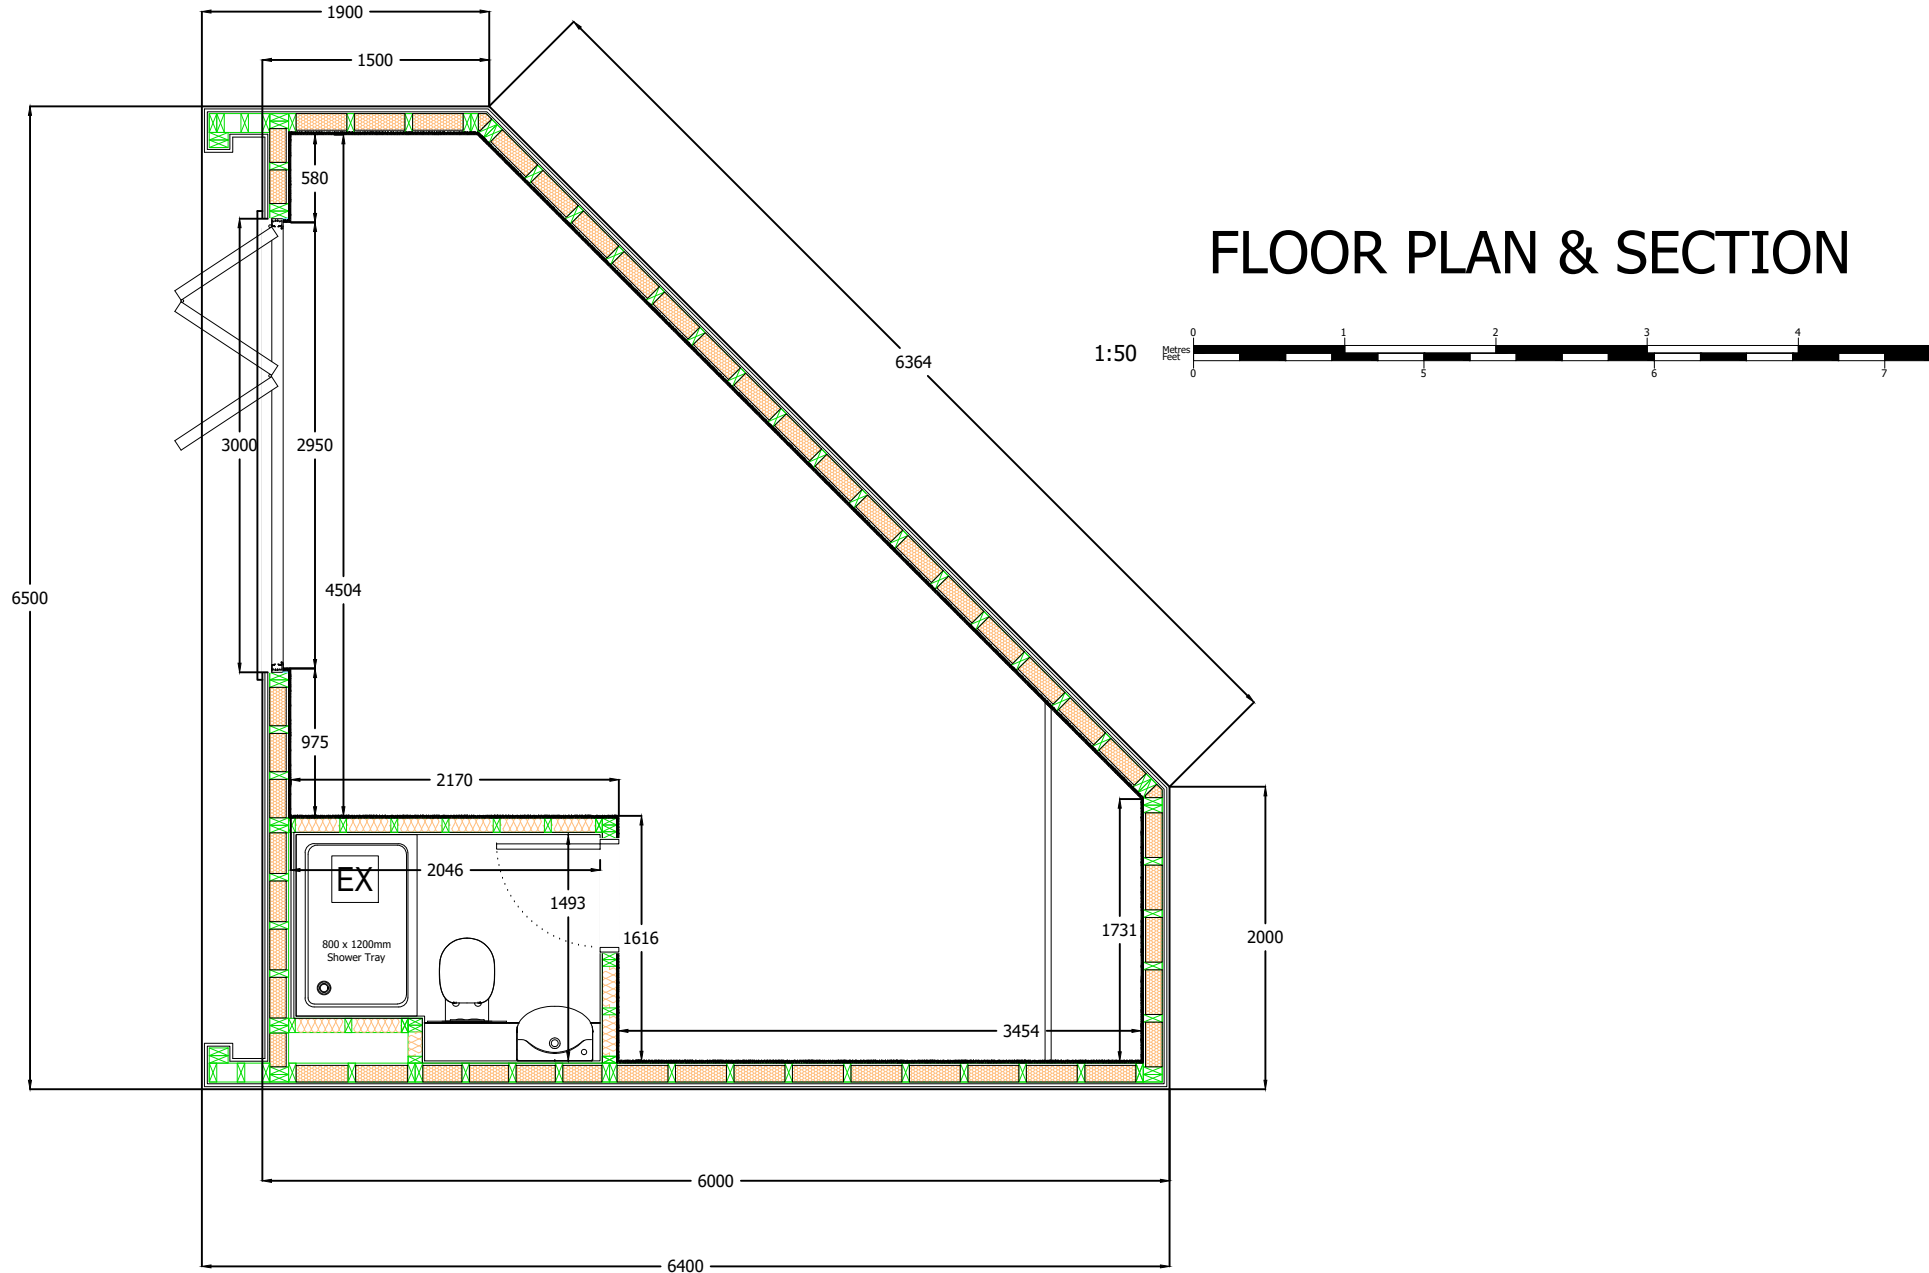


Planning Issue Drawings

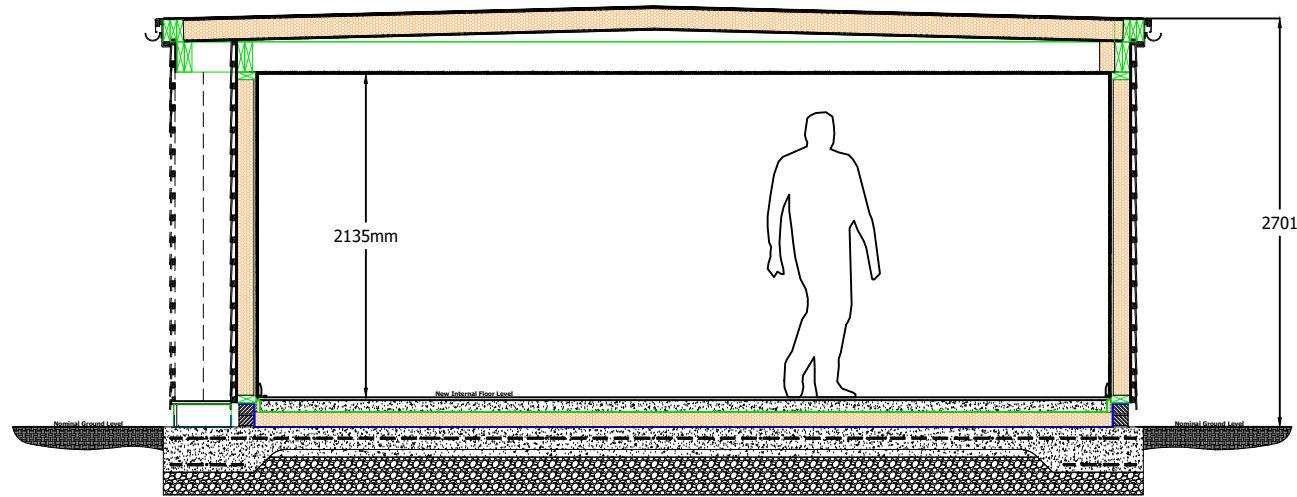

FLOOR PLAN & SECTION

© Copyright.

This drawing is the property of All About Lofts Ltd and is the subject of Intellectual Property Rights including copyright and design rights. You must not reproduce, copy, loan or submit this drawing to any other party without the written consent of All About Lofts Ltd.

Dimensions whether scaled or figured are for Planning & Building Control approvals only. The General Contractor is responsible for the verification of all dimensions on site and must inform the author of any discrepancies prior to the setting out or ordering of materials.

IT IS THE HOME OWNERS RESPONSIBILITY TO OBTAIN PARTY WALL, LINE OF JUNCTION OR NOTICE OF ADJACENT EXCAVATION AGREEMENTS.

Homeowner Name (s):

Mr & Mrs Sample

Site Address:

1 Sample Road
Sample Town
SAM PLE

Local Authority:

Rushmoor Borough Council

Project Description:

Garden Building

Drawing Title:

Proposed Floor Plan & Section

Drawing Number: Revision:

Drawing 1 ----


Date issued: Drawn by:

00/00/0000 JW


Scale: 1:50 @ A3




Planning Issue Drawings

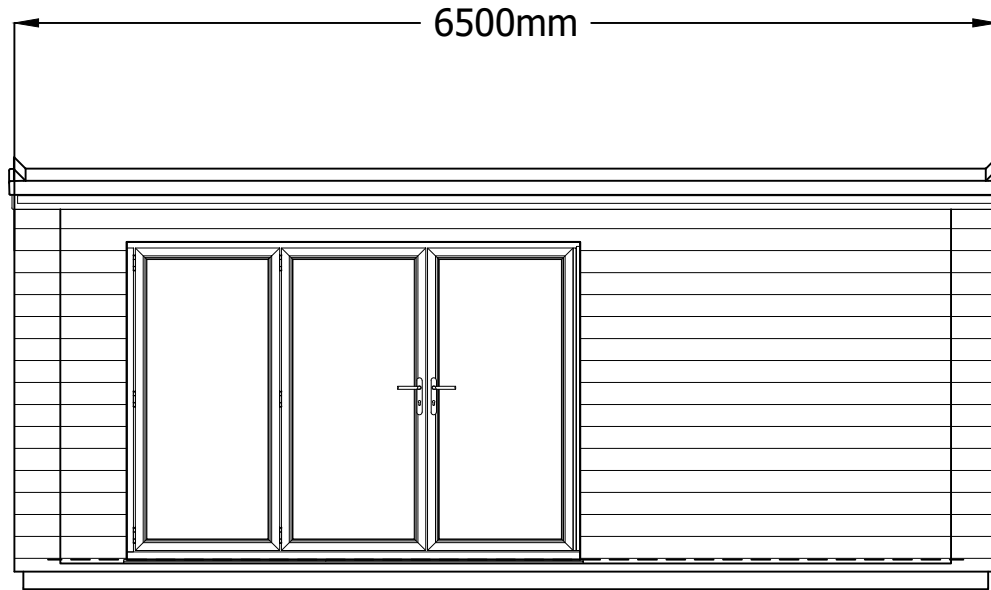


FRONT ELEVATION

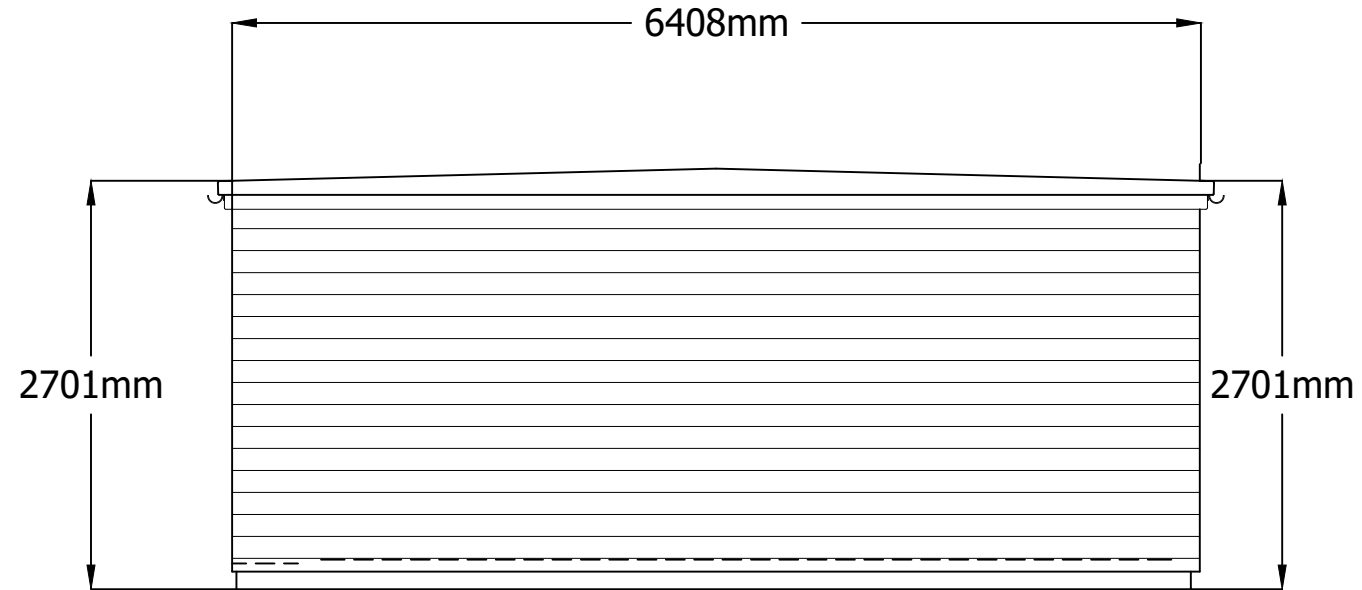


RIGHT SIDE ELEVATION

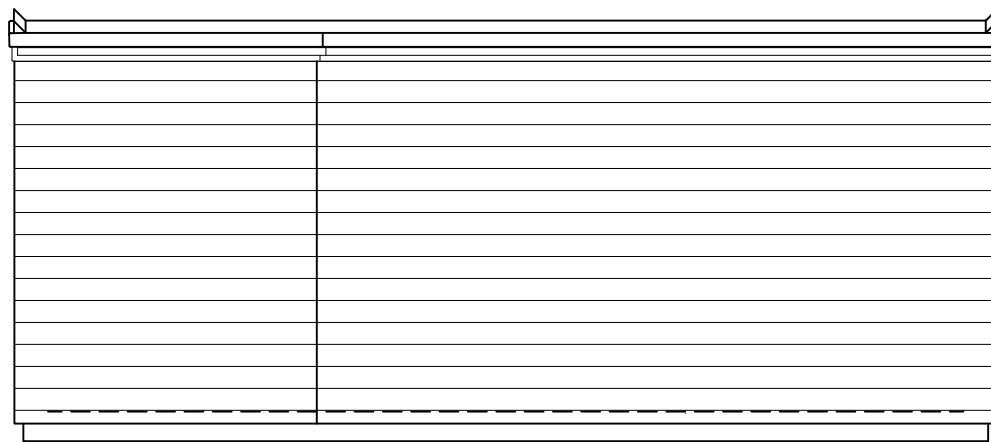

REAR ELEVATION

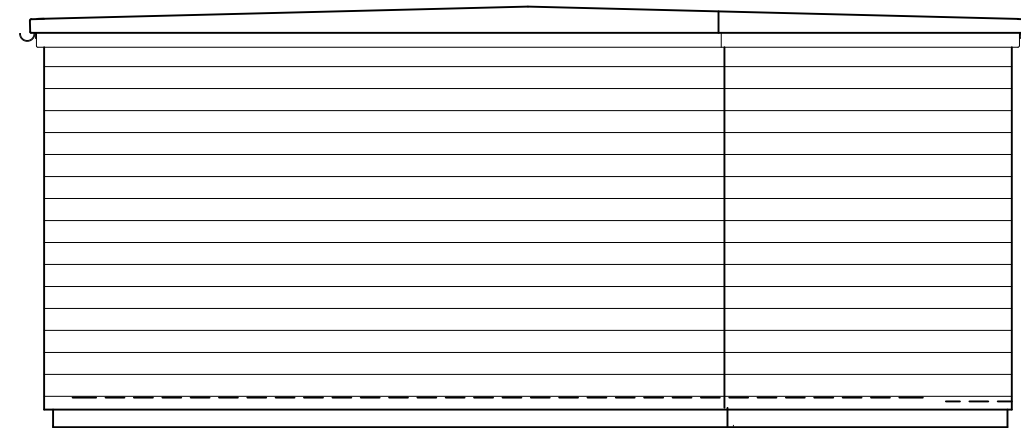

LEFT SIDE ELEVATION

 

© Copyright.

This drawing is the property of All About Lofts Ltd and is the subject of Intellectual Property Rights including copyright and design rights. You must not reproduce, copy, loan or submit this drawing to any other party without the written consent of All About Lofts Ltd.

Dimensions whether scaled or figured are for Planning & Building Control approvals only. The General Contractor is responsible for the verification of all dimensions on site and must inform the author of any discrepancies prior to the setting out or ordering of materials.

IT IS THE HOME OWNERS RESPONSIBILITY TO OBTAIN PARTY WALL, LINE OF JUNCTION OR NOTICE OF ADJACENT EXCAVATION AGREEMENTS.

Homeowner Name (s):

Mr & Mrs Sample

Site Address:

1 Sample Road
Sample Town
SAM PLE

Local Authority:

Rushmoor Borough Council

Project Description:

Garden Building

Drawing Title:

Proposed Elevations

Drawing Number: Revision:

Drawing 2 ----

Date issued: Drawn by:

00/00/0000 JW

Scale: 1:100 @ A3

